

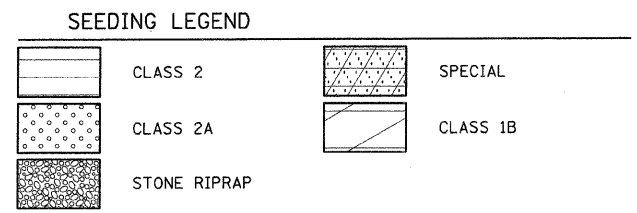


FILE NO.	SECTION	COUNTY	TOTAL SHEETS	SHEET NO.
70		MADISON	420	146
STA. 1365+00		TO STA. 1378+50		
CONTRACT NO. 76709				
• 60-10K, 60-10-4HB				

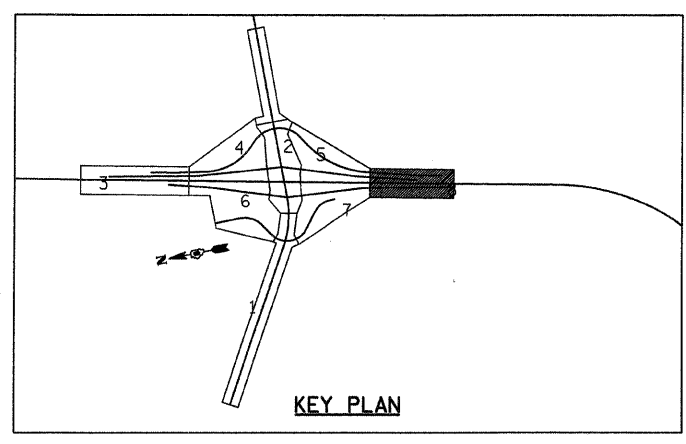


PLAN	SURVEYED	BY	DATE
	ADJUSTED		
	ALIGNED		
	CHECKED		
	BY		
	DATE		

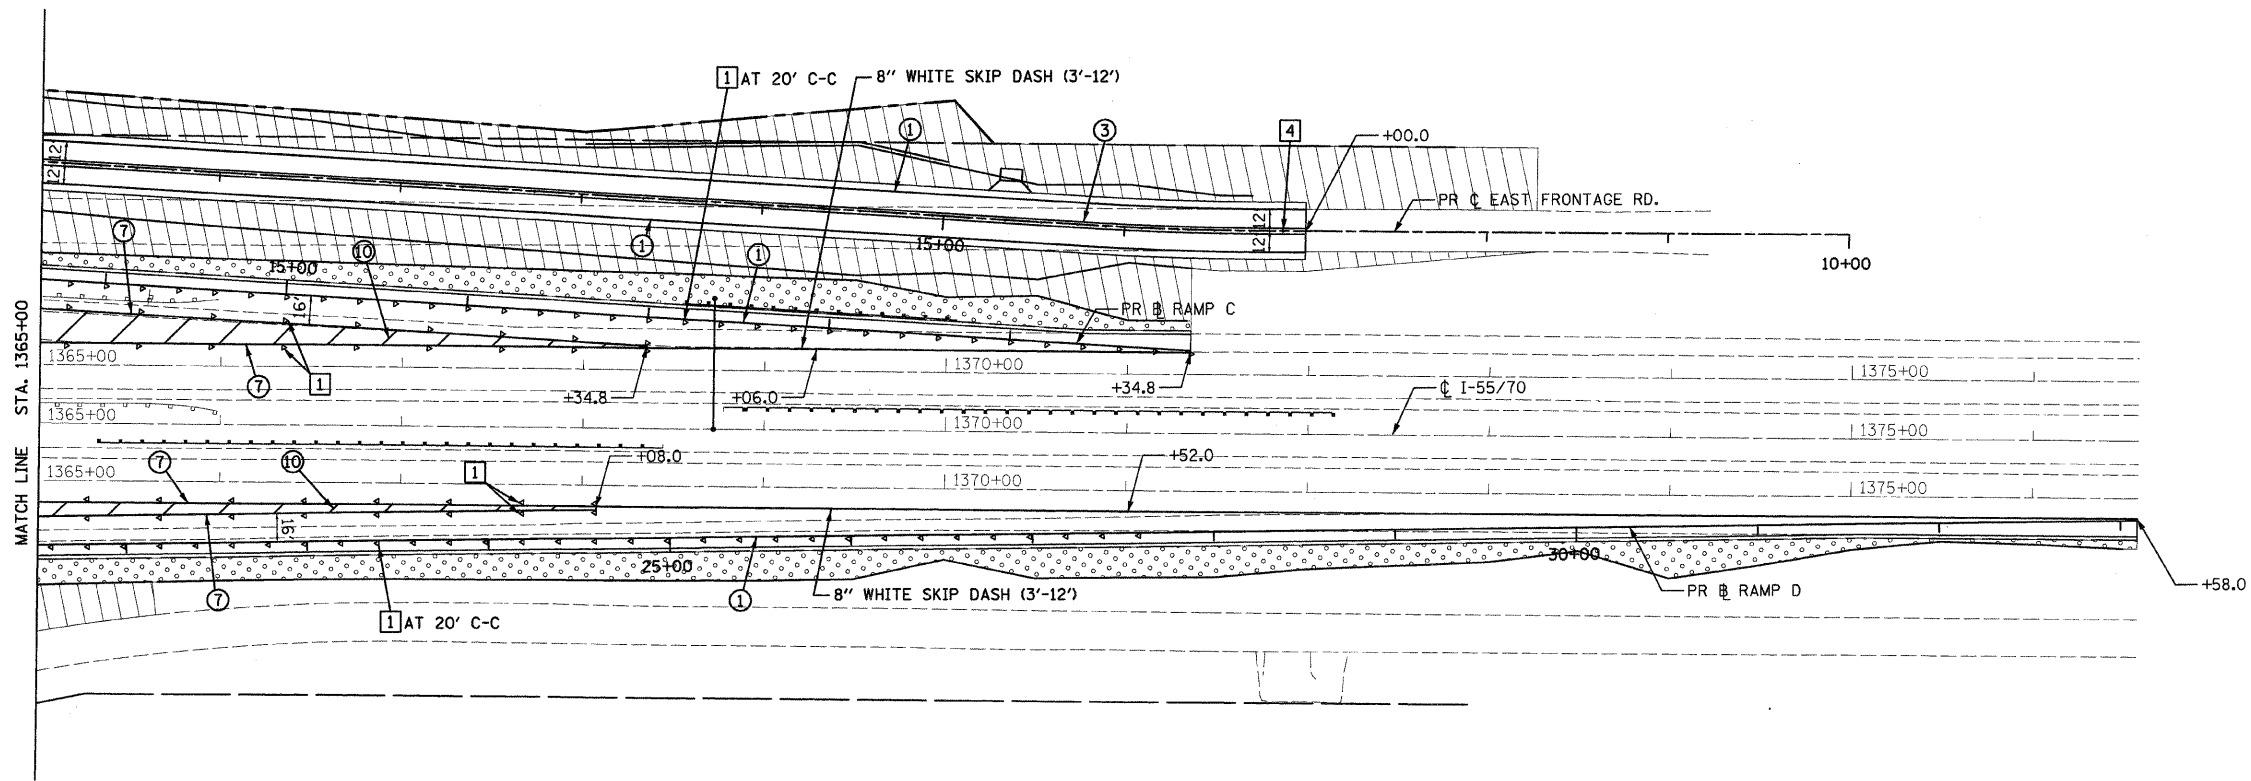


PAVEMENT MARKING LEGEND

- | | |
|--------------------------|------------------------------|
| ① 4" WHITE SOLID | ⑧ 12" YELLOW DIAGONAL-20'C-C |
| ② 4" YELLOW SOLID | ⑨ 12" WHITE DIAGONAL-20'C-C |
| ③ 4" DOUBLE YELLOW SOLID | ⑩ 12" WHITE DIAGONAL-30'C-C |
| ④ 4" WHITE SKIP-DASH | ⑪ 24" STOP BAR (TYP.) |
| ⑤ 4" YELLOW SKIP-DASH | ⑫ TURN ARROW WHITE |
| ⑥ 4" WHITE DASHED | ⑬ CURB MARKING (SEE DETAIL) |
| ⑦ 8" WHITE SOLID | |

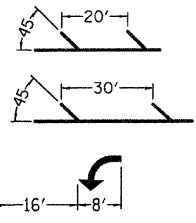

RAISED REFLECTIVE PAVEMENT MARKER LEGEND

- | |
|--|
| ① CRYSTAL ONE-WAY-40'C-C |
| ② CRYSTAL ONE-WAY-80'C-C |
| ③ AMBER ONE-WAY-40'C-C |
| ④ AMBER TWO-WAY-40'C-C |
| ⑤ PRISMATIC CURB REFLECTOR ON CURBS (SEE DETAIL) |

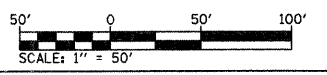

REVISIONS	
NAME	DATE

ILLINOIS DEPARTMENT OF TRANSPORTATION
PROPOSED PAVEMENT MARKING AND SEEDING PLAN - 8
 FAI ROUTE 70
 SECTION 60-10K, 60-10-4HB
 MADISON COUNTY

DRAWN BY: GRH
 PLOT DATE: *DATE-TIME*

DATE-TIME
 JOB-SPEC
 *REF- 236cr-w01.dgn
 *REF- 236cr-w02.dgn
