





FAI ROUTE	SECTION	COUNTY	TOTAL SHEETS	SHEET NO
70		MADISON	420	147
STA. 1340+00		TO STA. 1353+15.77		
CONTRACT NO. 76709				
• 60-10K, 60-10-4HB				

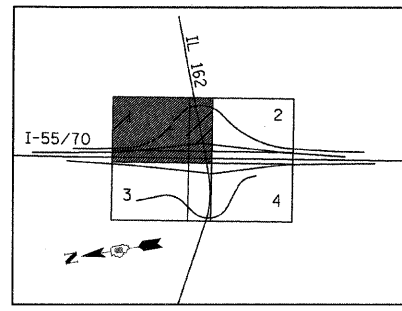

KEY PLAN

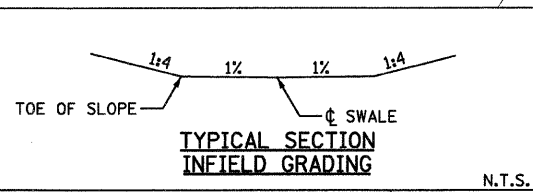

PLAN	SURVEYED	BY	DATE
	IN FIELD		
	IN OFFICE		
	CHECKED		
	BY		
	PAID FILE NAME		

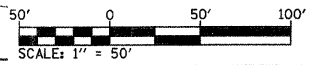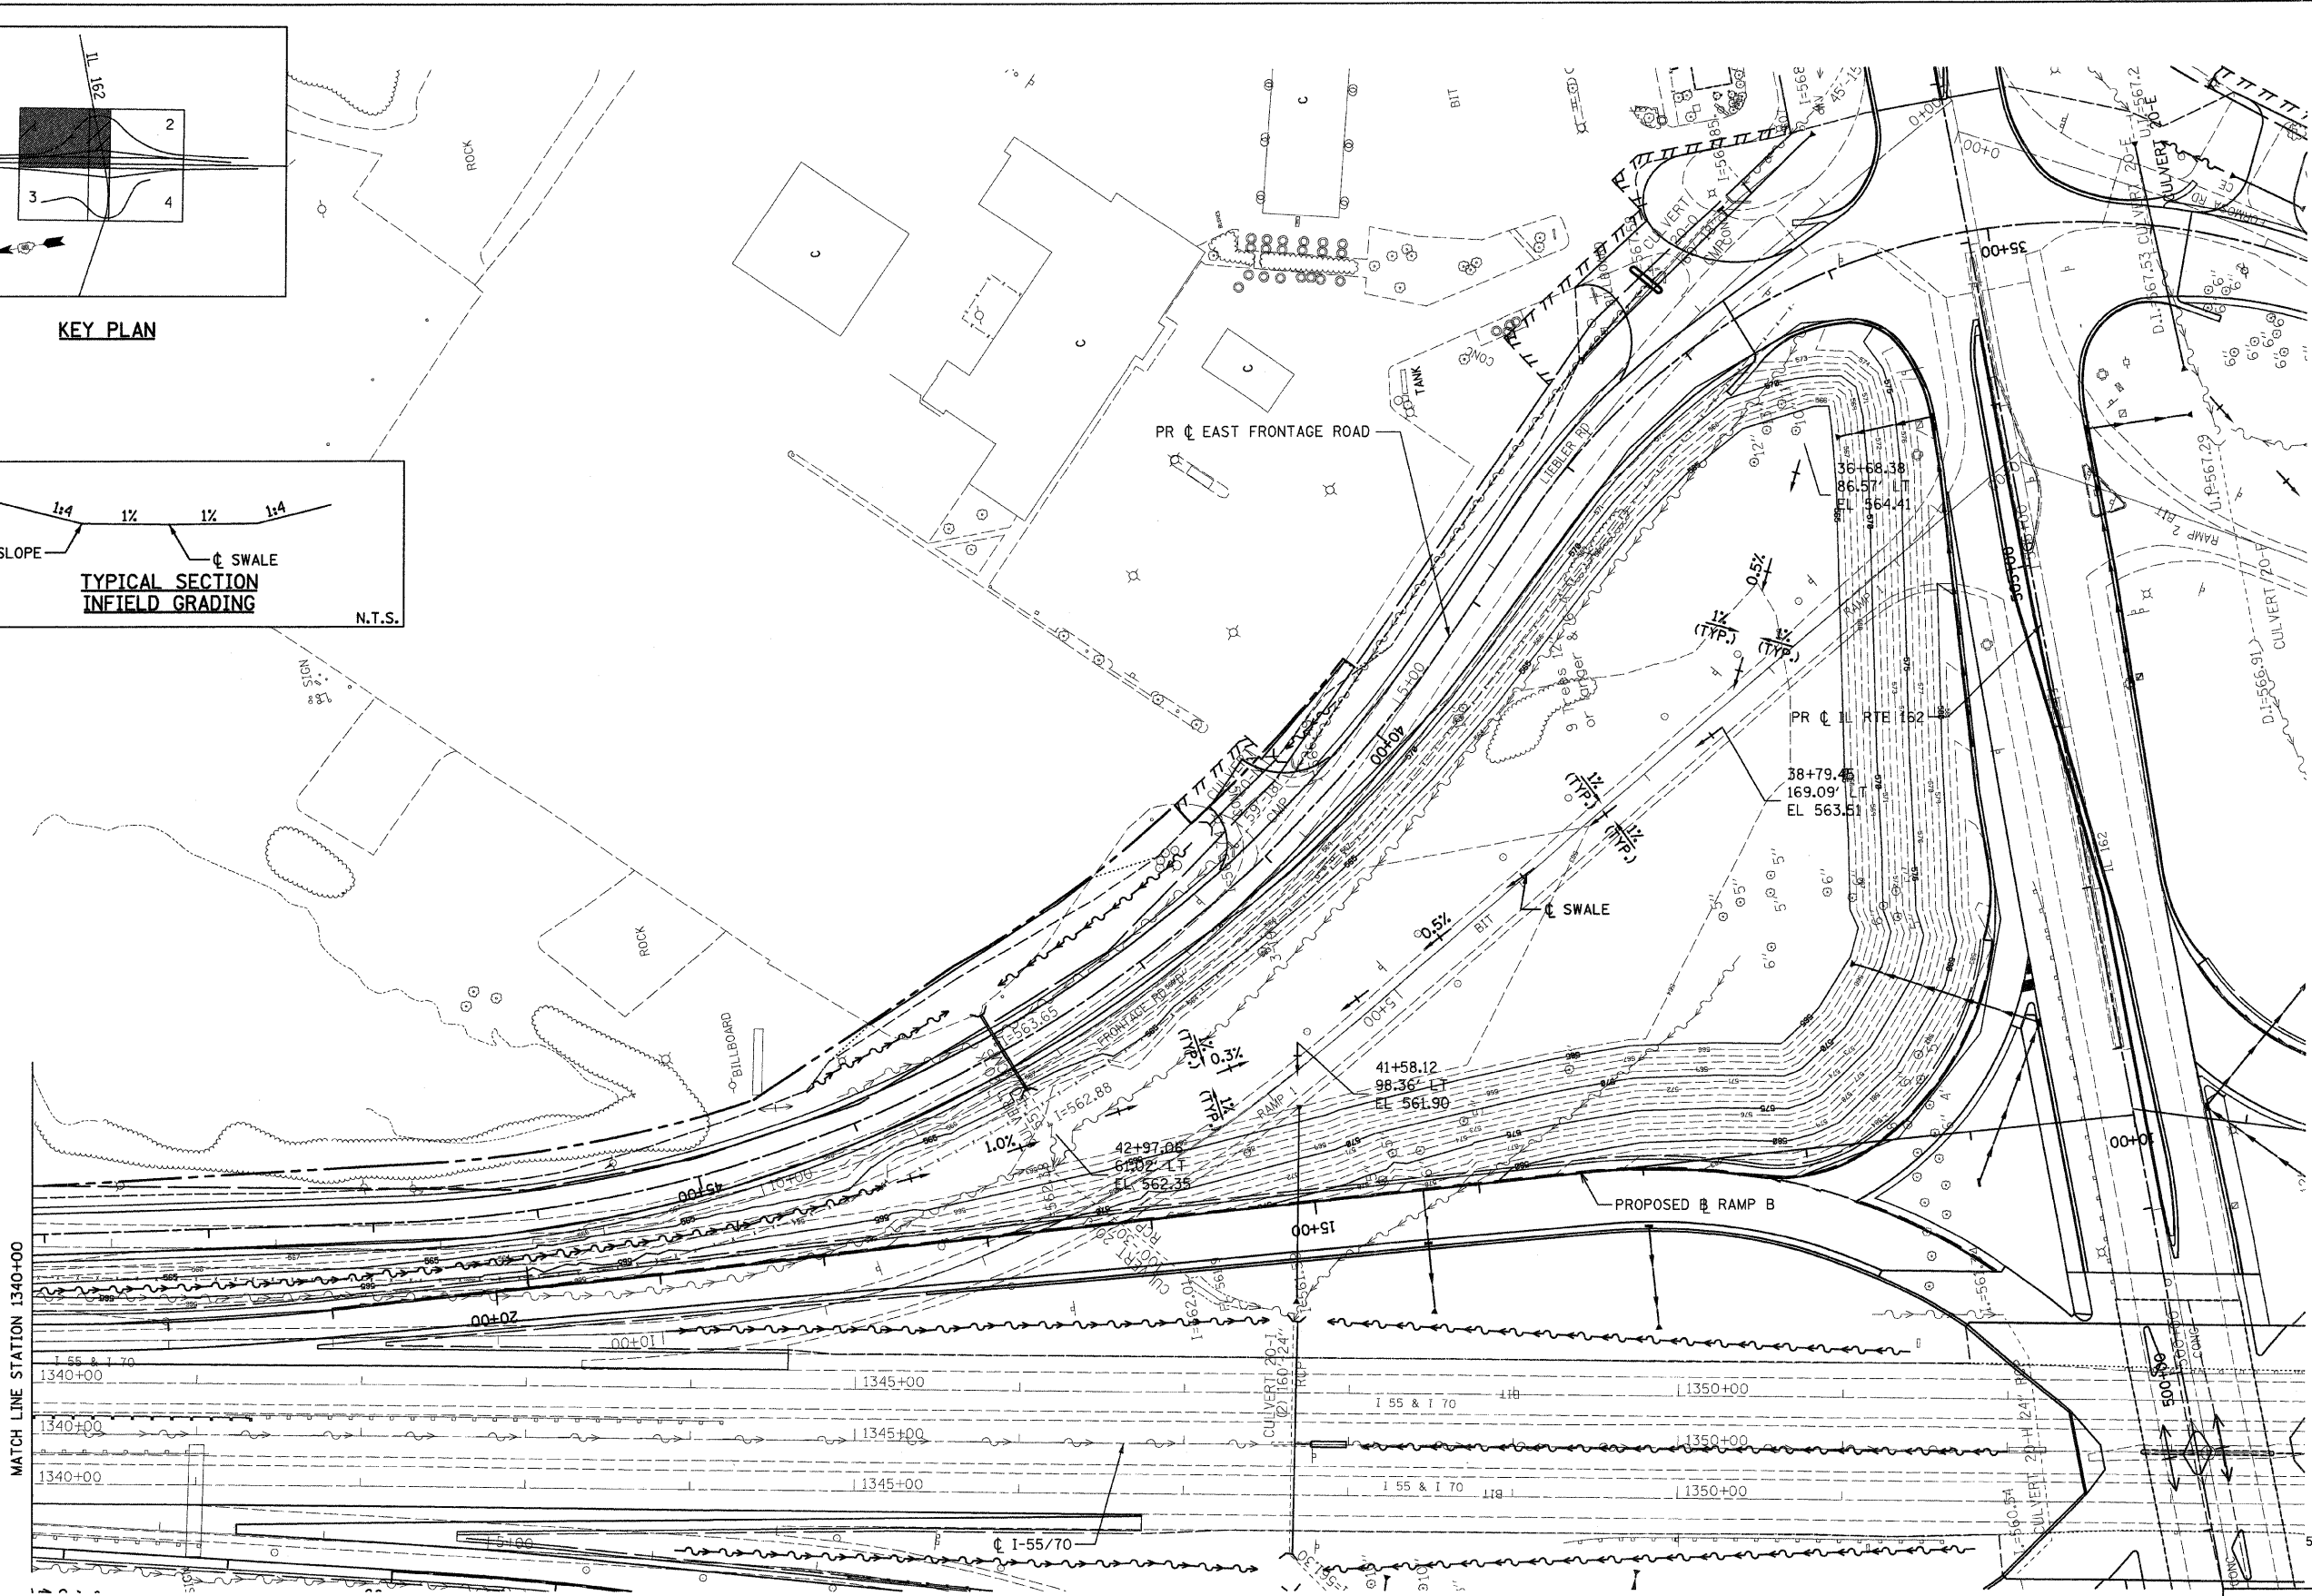

ILLINOIS DEPARTMENT OF TRANSPORTATION
INTERCHANGE GRADING DETAILS - 1

FAI ROUTE 70
 SECTION 60-10K, 60-10-4HB
 MADISON COUNTY

DRAWN BY: HJB

NOTE:
 STATION AND OFFSET INFORMATION IS
 TO PROPOSED EAST FRONTAGE ROAD.

REVISIONS	
NAME	DATE

DATE-TIME
 DRAWN BY
 CHECKED BY
 DATE-TIME
 DATE-TIME
 DATE-TIME
 DATE-TIME
 DATE-TIME