



|                     |                  |                  |              |           |
|---------------------|------------------|------------------|--------------|-----------|
| F.A.I. RTE.         | SECTION          | COUNTY           | TOTAL SHEETS | SHEET NO. |
| 70                  | 60-10K-1,60-10HB | MADISON          | 420          | 239       |
| STA.                | TO STA.          |                  |              |           |
| FED. ROAD DIST. NO. | ILLINOIS         | FED. AID PROJECT |              |           |

CONTRACT NO. 76709

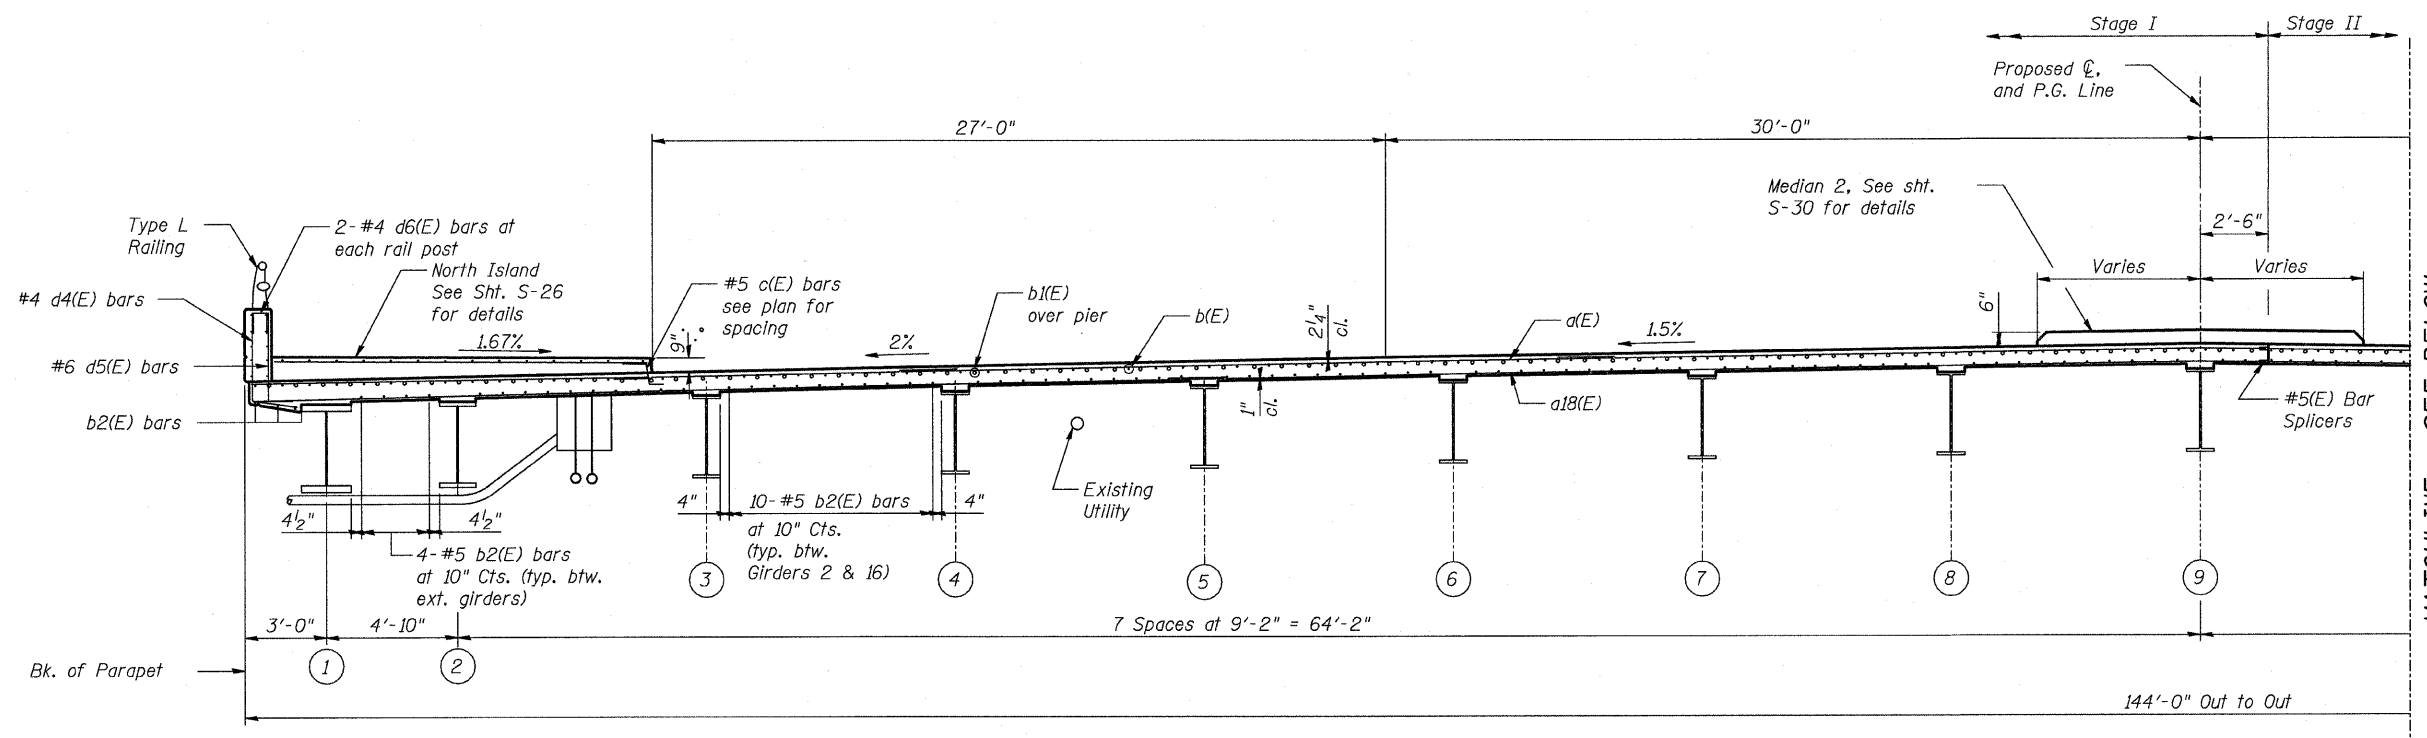

MATCHLINE - SEE BELOW

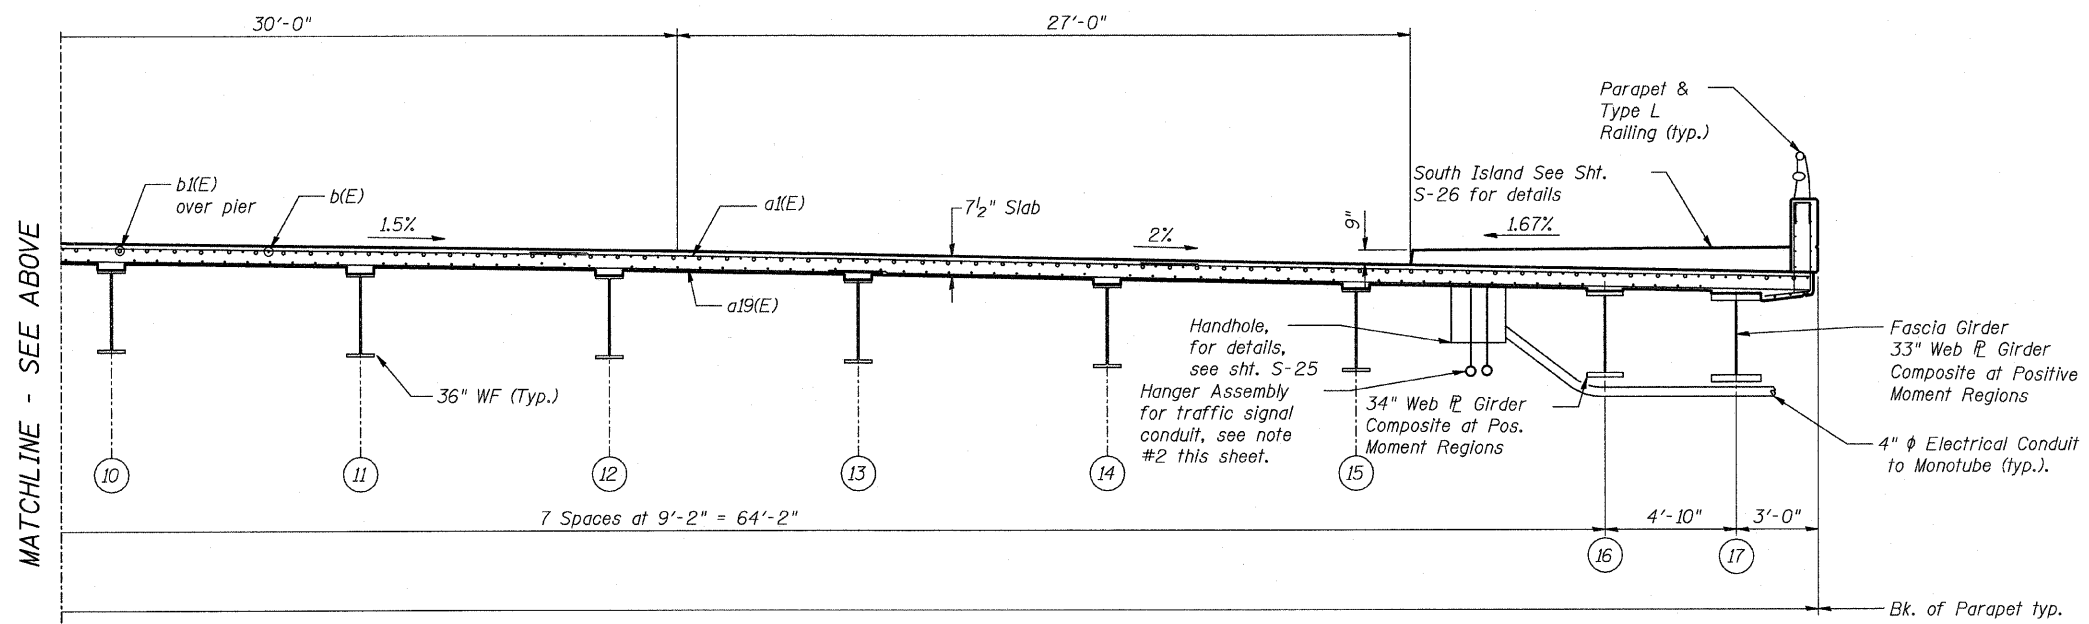

MATCHLINE - SEE ABOVE

**DECK CROSS SECTION AT PIER**

- NOTES:**
1. Reinforcement bars designated (E) shall be epoxy coated.
  2. Concrete inserts for traffic signal conduits. Refer to Traffic Signal plans for details. The cost of of installation included with the pay item, "Concrete Superstructure".

SHT. S-21 OF S-68



| REVISIONS |      |
|-----------|------|
| NAME      | DATE |
|           |      |
|           |      |
ILLINOIS DEPARTMENT OF TRANSPORTATION  
 IL ROUTE 162 OVER I-55/70 IN TROY  
 F.A.I ROUTE 70 SECTION 60-10K-1, 60-10HB  
 MADISON COUNTY STATION 499+48.35  
 STRUCTURE NO. 060-0338

DECK CROSS SECTION - IL 162

DESIGNED: BTO      DRAWN: BTO  
 CHECKED: JAW      CHECKED: JAW

DATE: 03/06