
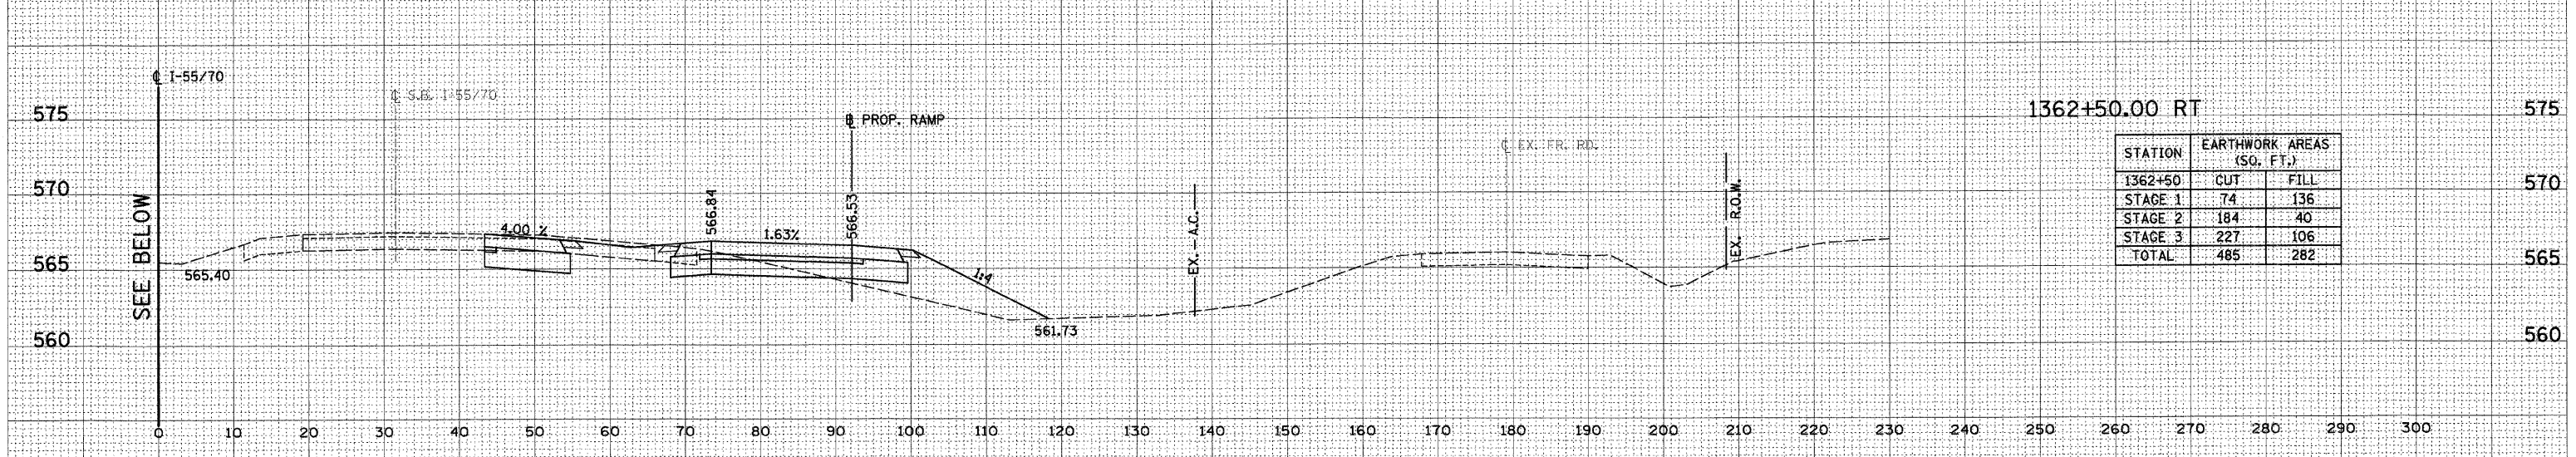


F.A. RTE.	SECTION	COUNTY	TOTAL SHEETS	SHEET NO.
TO	60-10K,60-10HB	MADISON	420	327
STA.	TO STA.			
CONTRACT NO.: 76709				

DATE	BY
SURVEYED	PLOTTED
NOTE BOOK	TEMPLATE
NO.	AREAS CHECKED

DATE	BY
SURVEYED	PLOTTED
NOTE BOOK	TEMPLATE
NO.	AREAS CHECKED

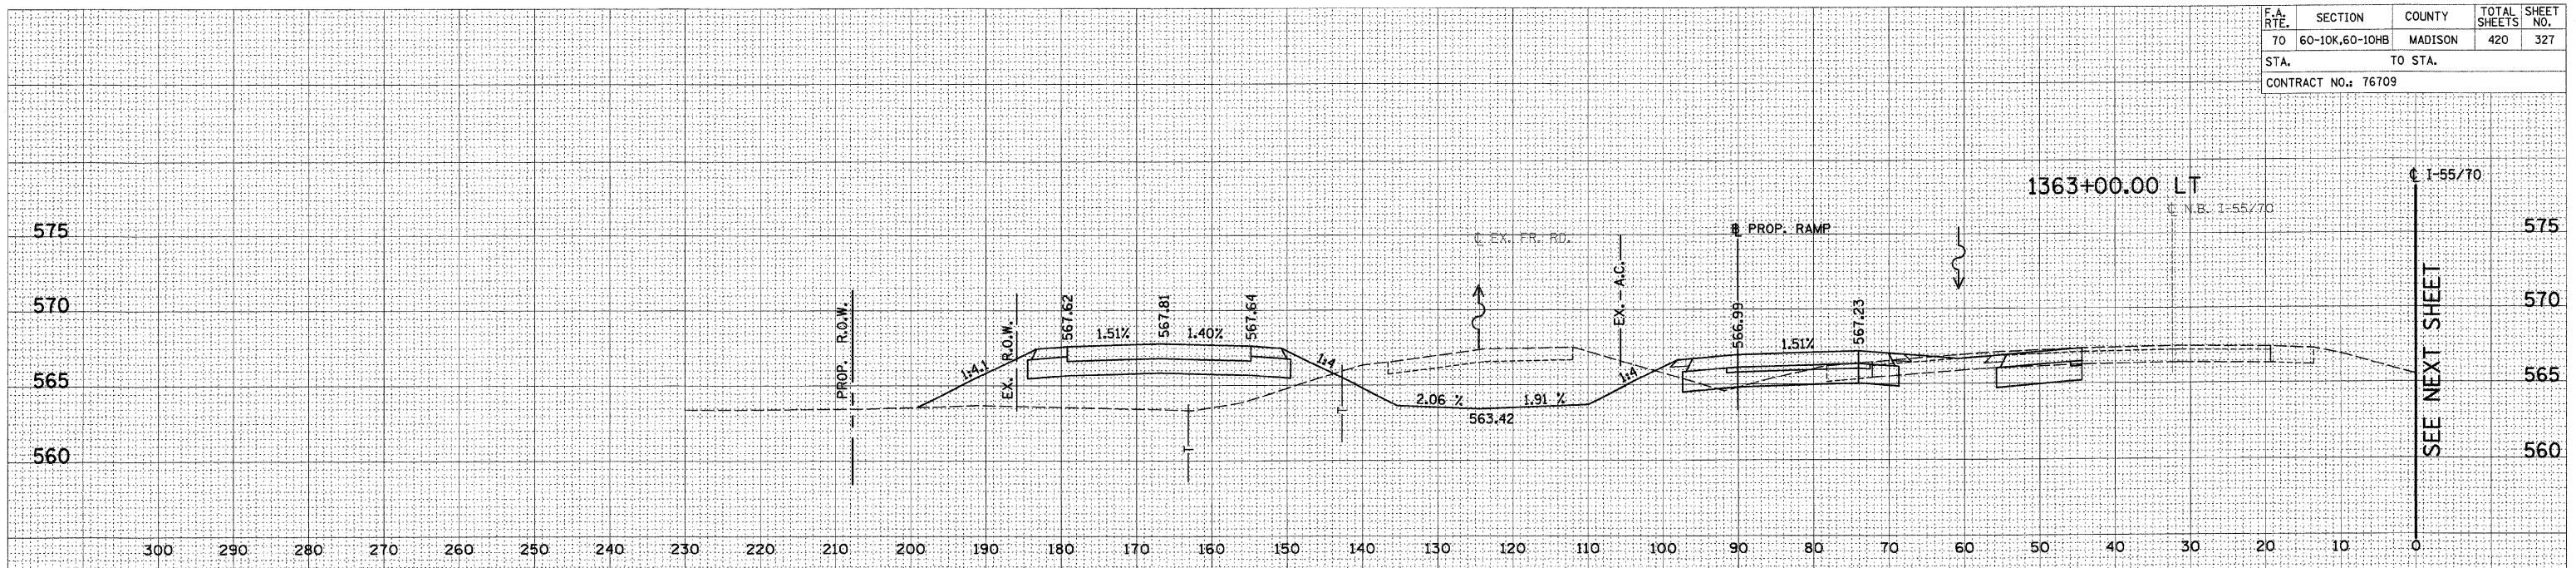

STATION	EARTHWORK AREAS (SQ. FT.)	
	CUT	FILL
1362+50		
STAGE 1	74	136
STAGE 2	184	40
STAGE 3	227	106
TOTAL	485	282

