




F.A. RTE.	SECTION	COUNTY	TOTAL SHEETS	SHEET NO.
70	60-10K,60-10HB	MADISON	420	328
STA.	TO STA.			
CONTRACT NO.: 76709				

DATE	BY
DATE	BY
DATE	BY
DATE	BY

DATE	BY
DATE	BY
DATE	BY
DATE	BY

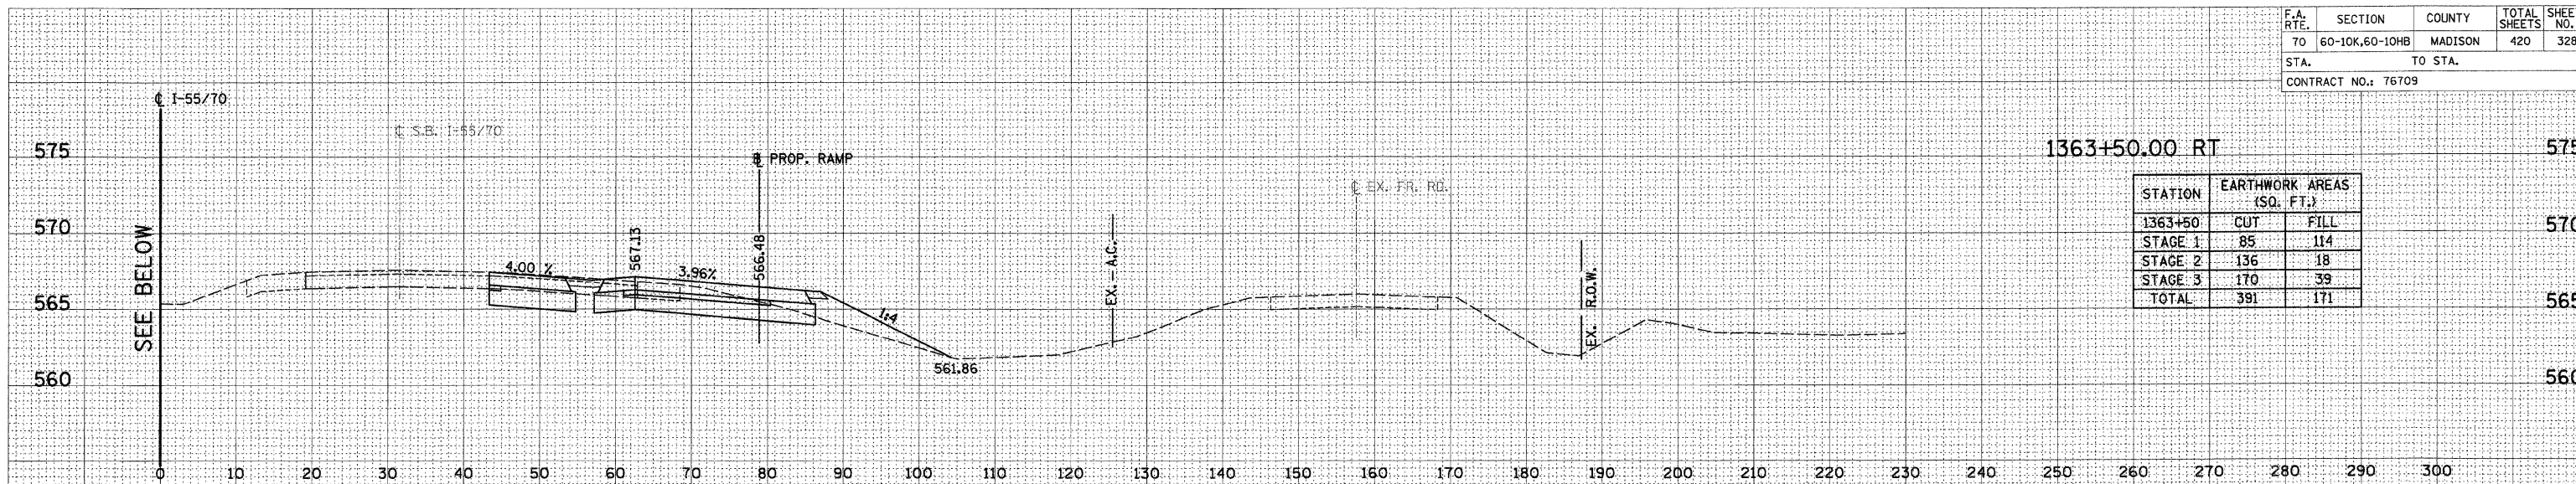

STATION	EARTHWORK AREAS (SQ. FT.)	
	CUT	FILL
1363+50		
STAGE 1	85	114
STAGE 2	136	18
STAGE 3	170	39
TOTAL	391	171

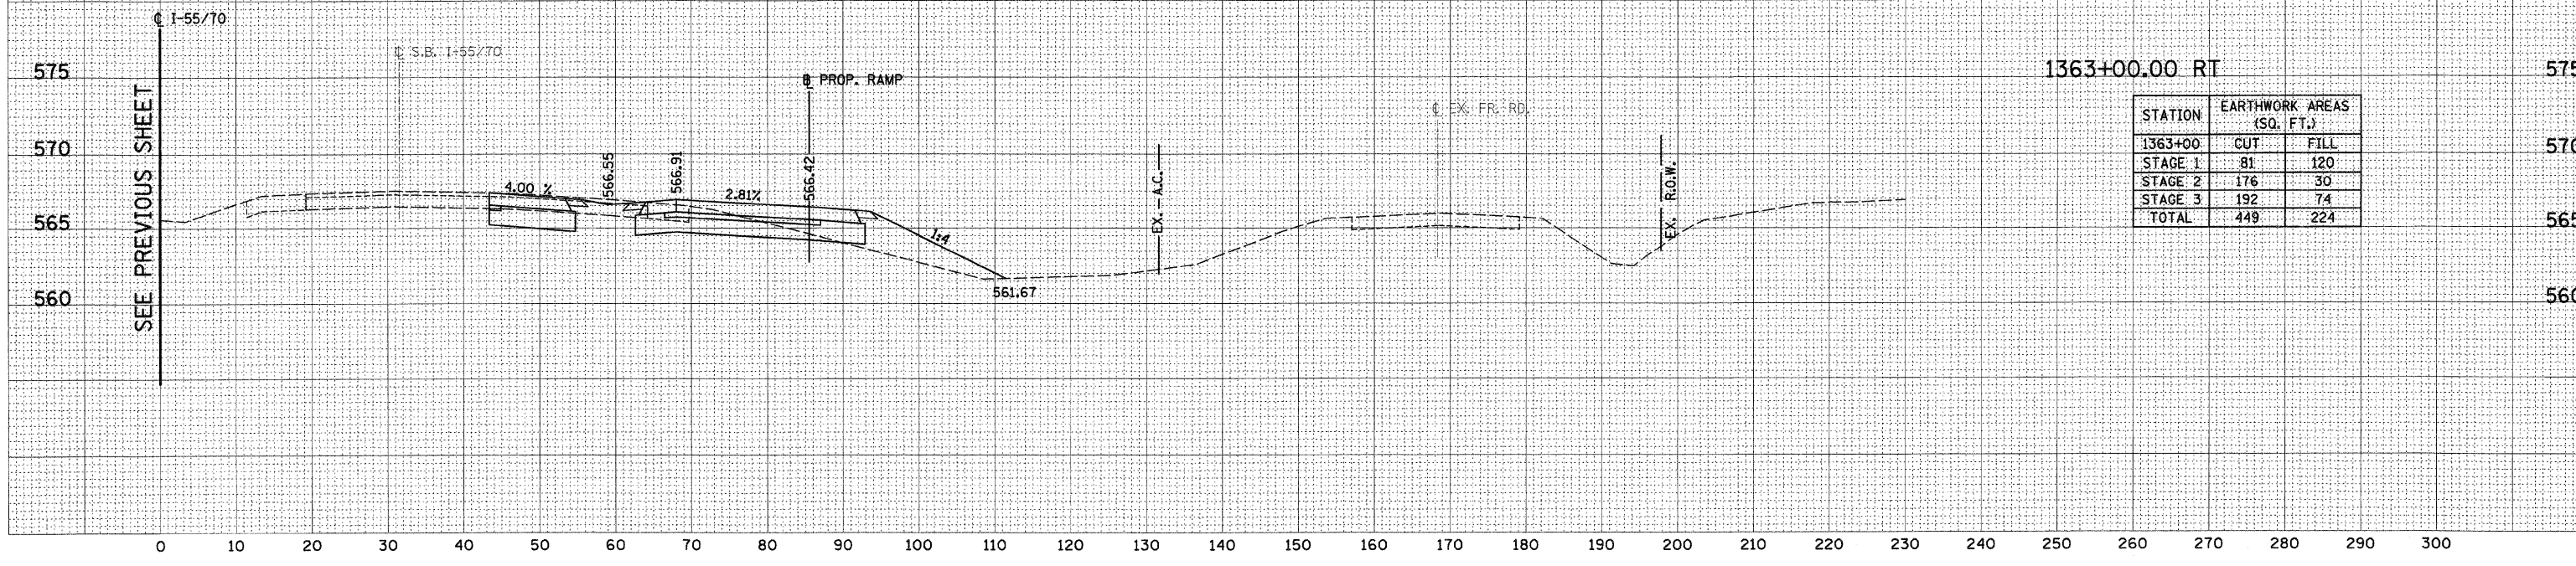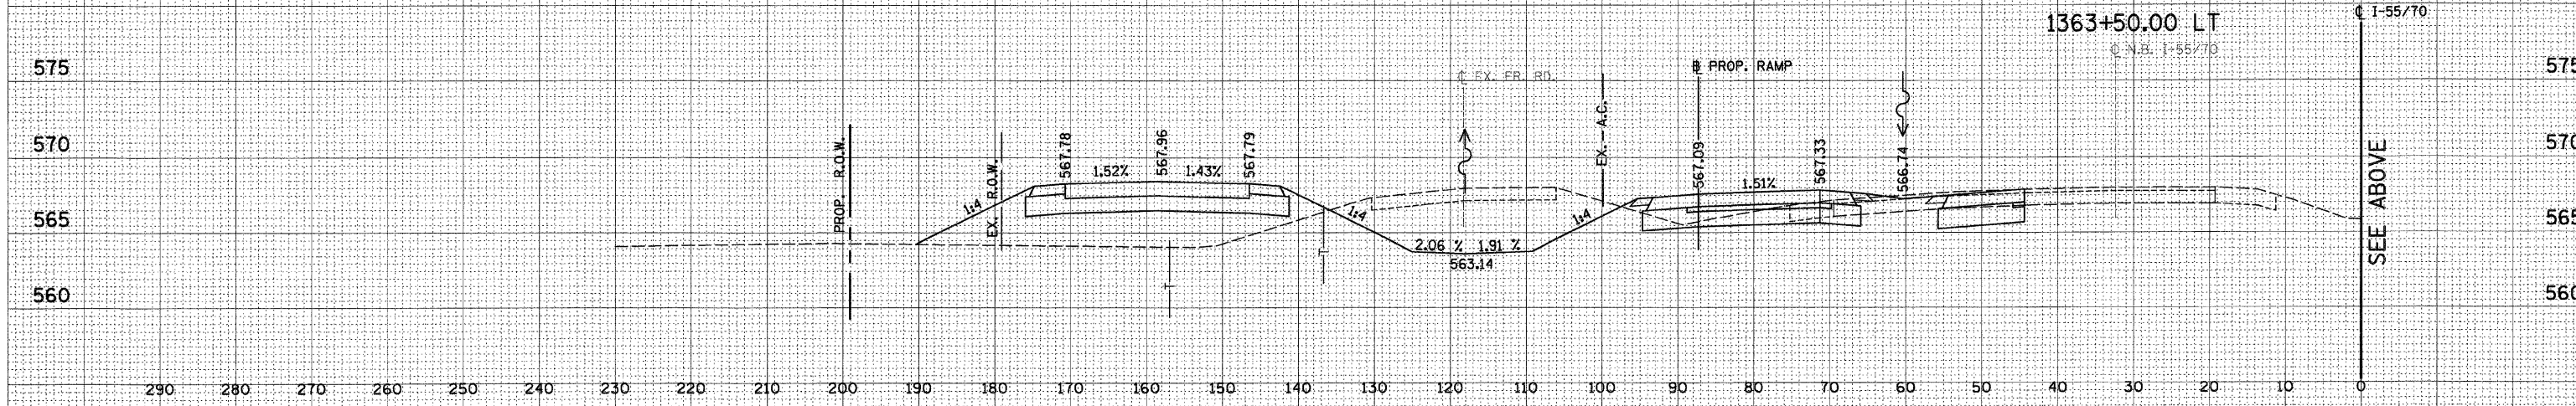

STATION	EARTHWORK AREAS (SQ. FT.)	
	CUT	FILL
1363+00		
STAGE 1	81	120
STAGE 2	176	30
STAGE 3	192	74
TOTAL	449	224