


F.A. RTE.	SECTION	COUNTY	TOTAL SHEETS	SHEET NO.
70	60-10K.60-10HB	MADISON	420	333
STA.		TO STA.		
CONTRACT NO.: 76709				

DATE	
BY	
ORIGINAL SURVEY	
PLOTTED DATE	
NOTE BOOK NO.	
AREAS CHECKED	

DATE	
BY	
ORIGINAL SURVEY	
PLOTTED DATE	
NOTE BOOK NO.	
AREAS CHECKED	

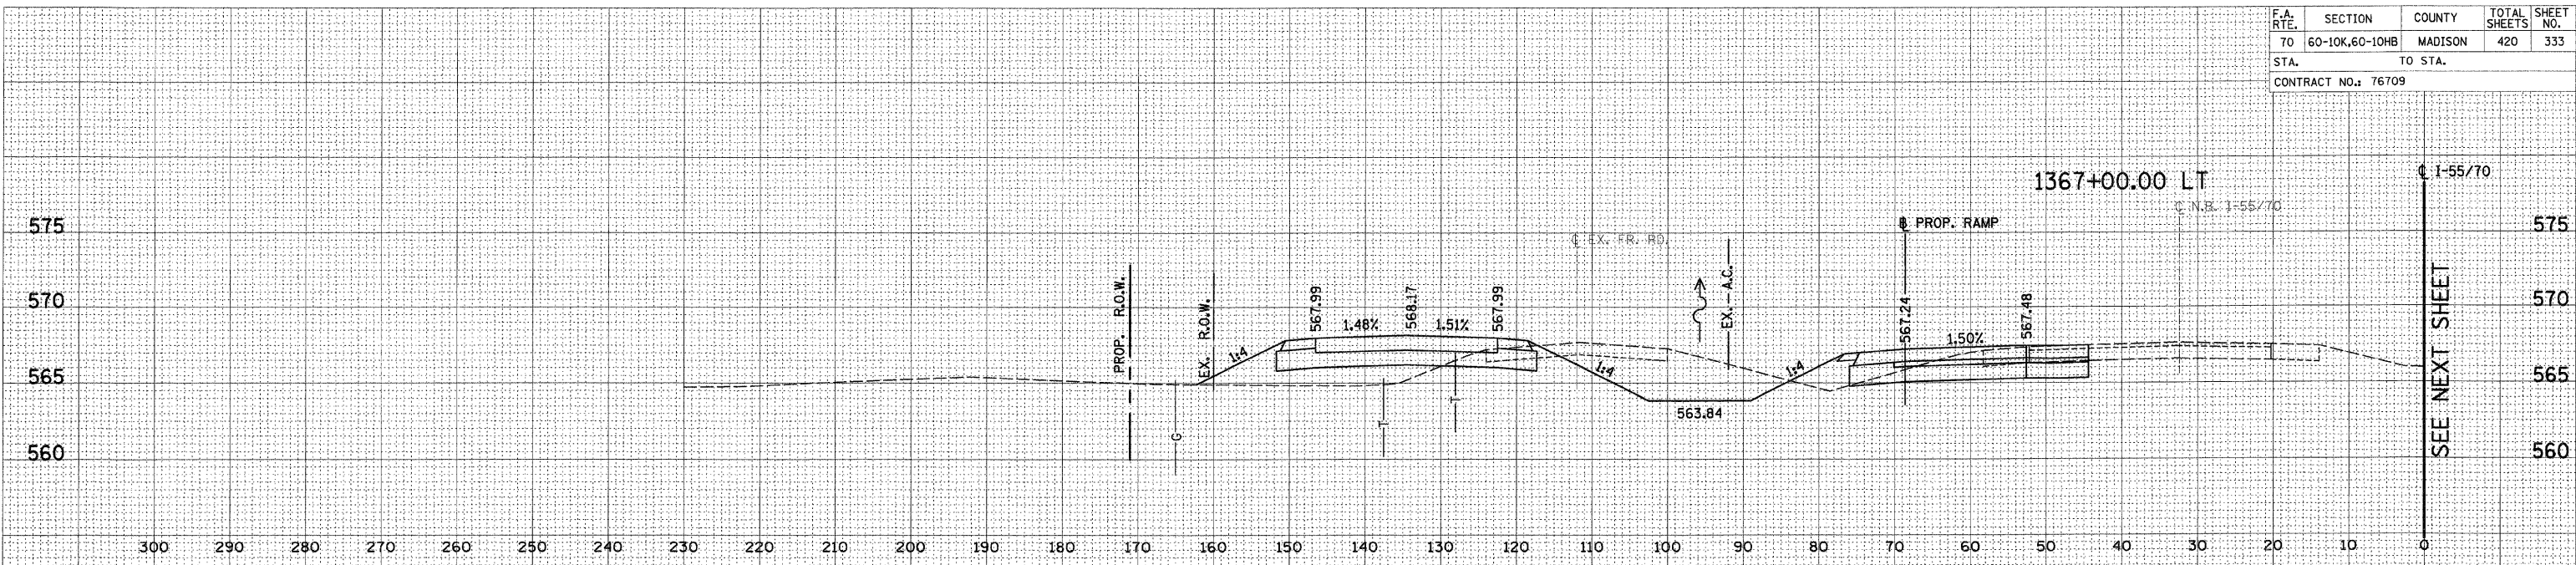

STATION	EARTHWORK AREAS (SQ. FT.)	
	CUT	FILL
1366+50		
STAGE 1	149	107
STAGE 2	0	0
STAGE 3	0	0
TOTAL	149	107

