


F.A. RTE.	SECTION	COUNTY	TOTAL SHEETS	SHEET NO.
70	60-10K,60-10HB	MADISON	420	335
STA. TO STA.		CONTRACT NO.: 76709		

DATE	BY
SURVEYED	PLOTTED
NOTE BOOK	AREAS CHECKED
NO.	NO.

DATE	BY
SURVEYED	PLOTTED
NOTE BOOK	AREAS CHECKED
NO.	NO.

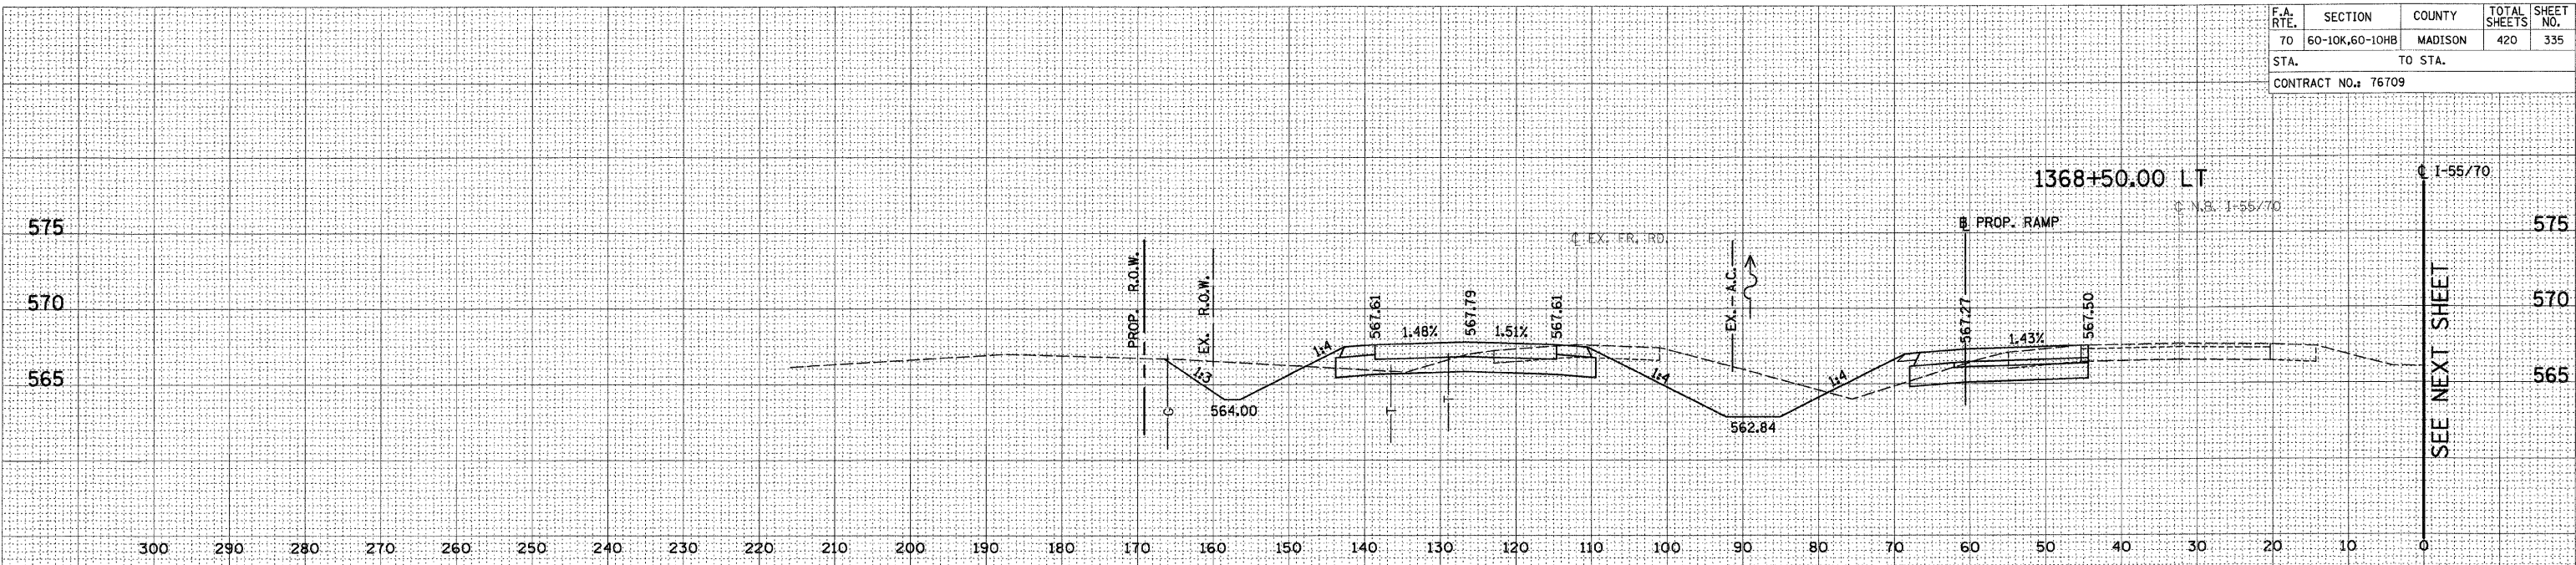

STATION	EARTHWORK AREAS (SQ. FT.)	
	CUT	FILL
1368+00		
STAGE 1	172	49
STAGE 2	16	6
STAGE 3	0	0
TOTAL	188	55

