


F.A. RTE.	SECTION	COUNTY	TOTAL SHEETS	SHEET NO.
70	60-10K,60-10HB	MADISON	420	343
STA.		TO STA.		
CONTRACT NO.: 76709				

BY _____ DATE _____
 SURVEYED _____
 FINISHED _____
 ORIGINAL SURVEY _____
 NOTE BOOK _____
 NO. _____
 TEMPLATES _____
 AREAS CHECKED _____

BY _____ DATE _____
 SURVEYED _____
 FINISHED _____
 ORIGINAL SURVEY _____
 NOTE BOOK _____
 NO. _____
 TEMPLATES _____
 AREAS CHECKED _____

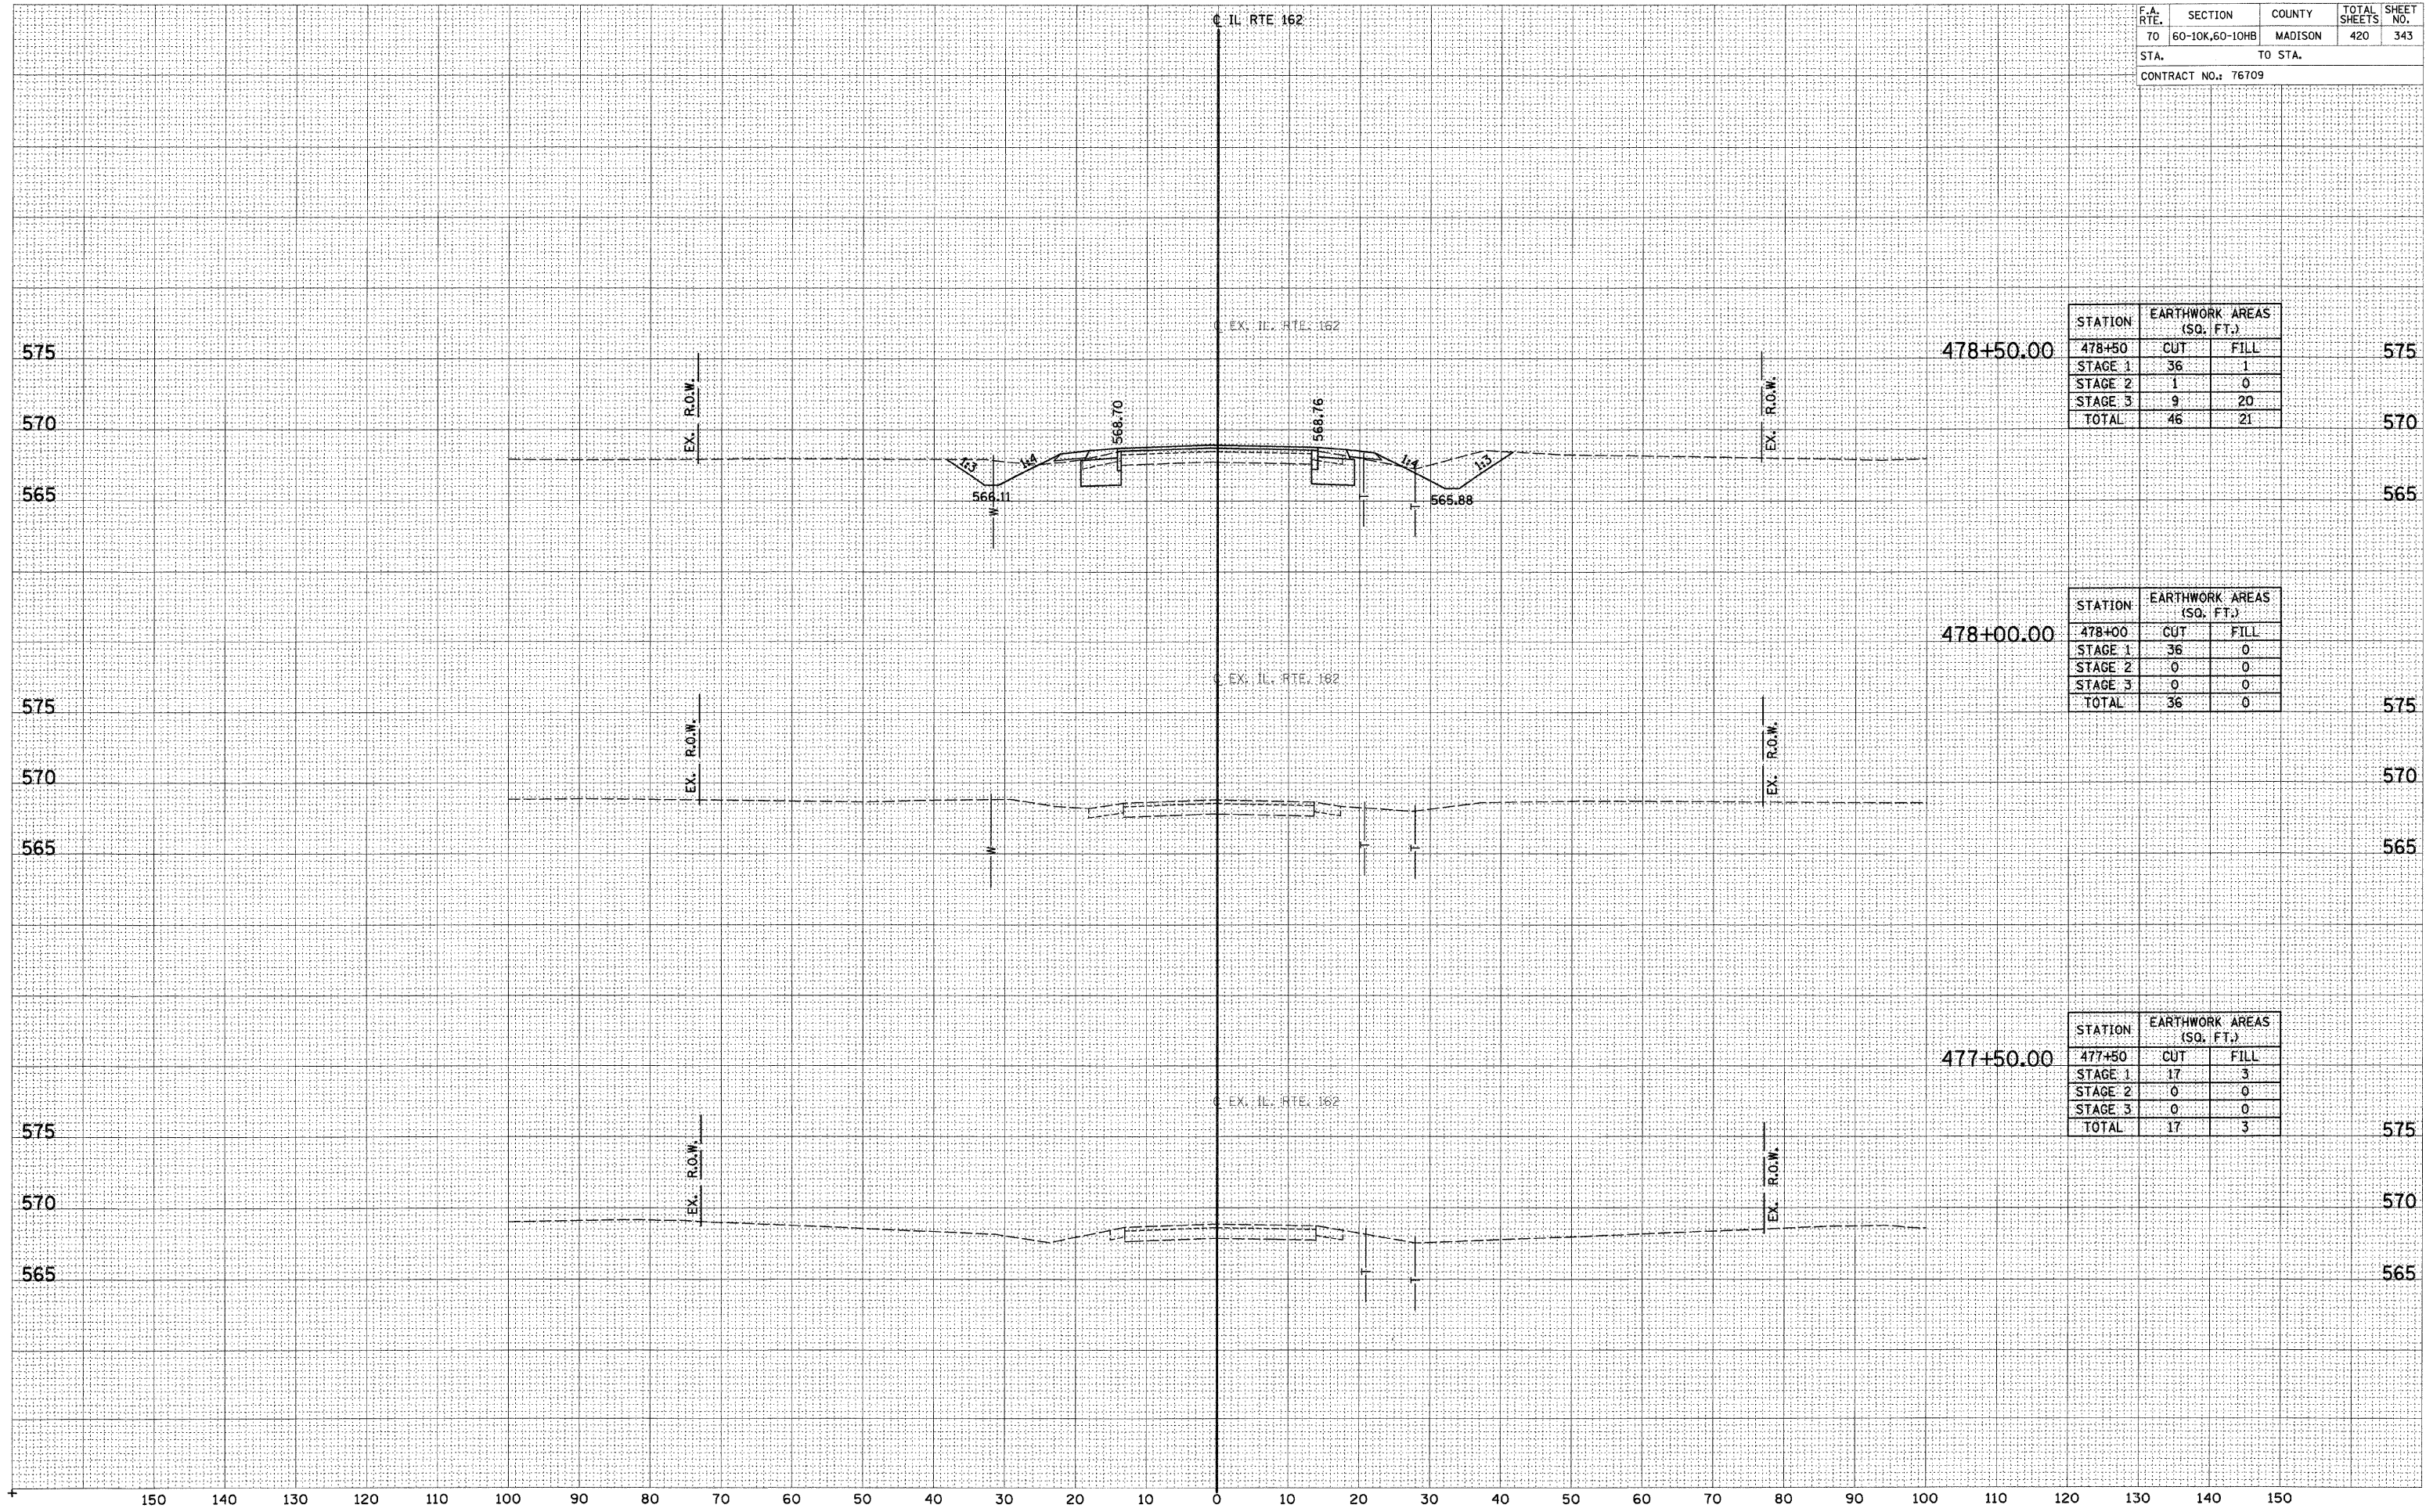

STATION	EARTHWORK AREAS (SQ. FT.)		
	CUT	FILL	
478+50			575
STAGE 1	36	1	
STAGE 2	1	0	
STAGE 3	9	20	
TOTAL	46	21	570

STATION	EARTHWORK AREAS (SQ. FT.)		
	CUT	FILL	
478+00			575
STAGE 1	36	0	
STAGE 2	0	0	
STAGE 3	0	0	
TOTAL	36	0	570

STATION	EARTHWORK AREAS (SQ. FT.)		
	CUT	FILL	
477+50			575
STAGE 1	17	3	
STAGE 2	0	0	
STAGE 3	0	0	
TOTAL	17	3	570