


F.A. RTE.	SECTION	COUNTY	TOTAL SHEETS	SHEET NO.
70	60-10K,60-10HB	MADISON	420	351
STA. TO STA.		CONTRACT NO.: 76709		

BY	DATE

BY	DATE

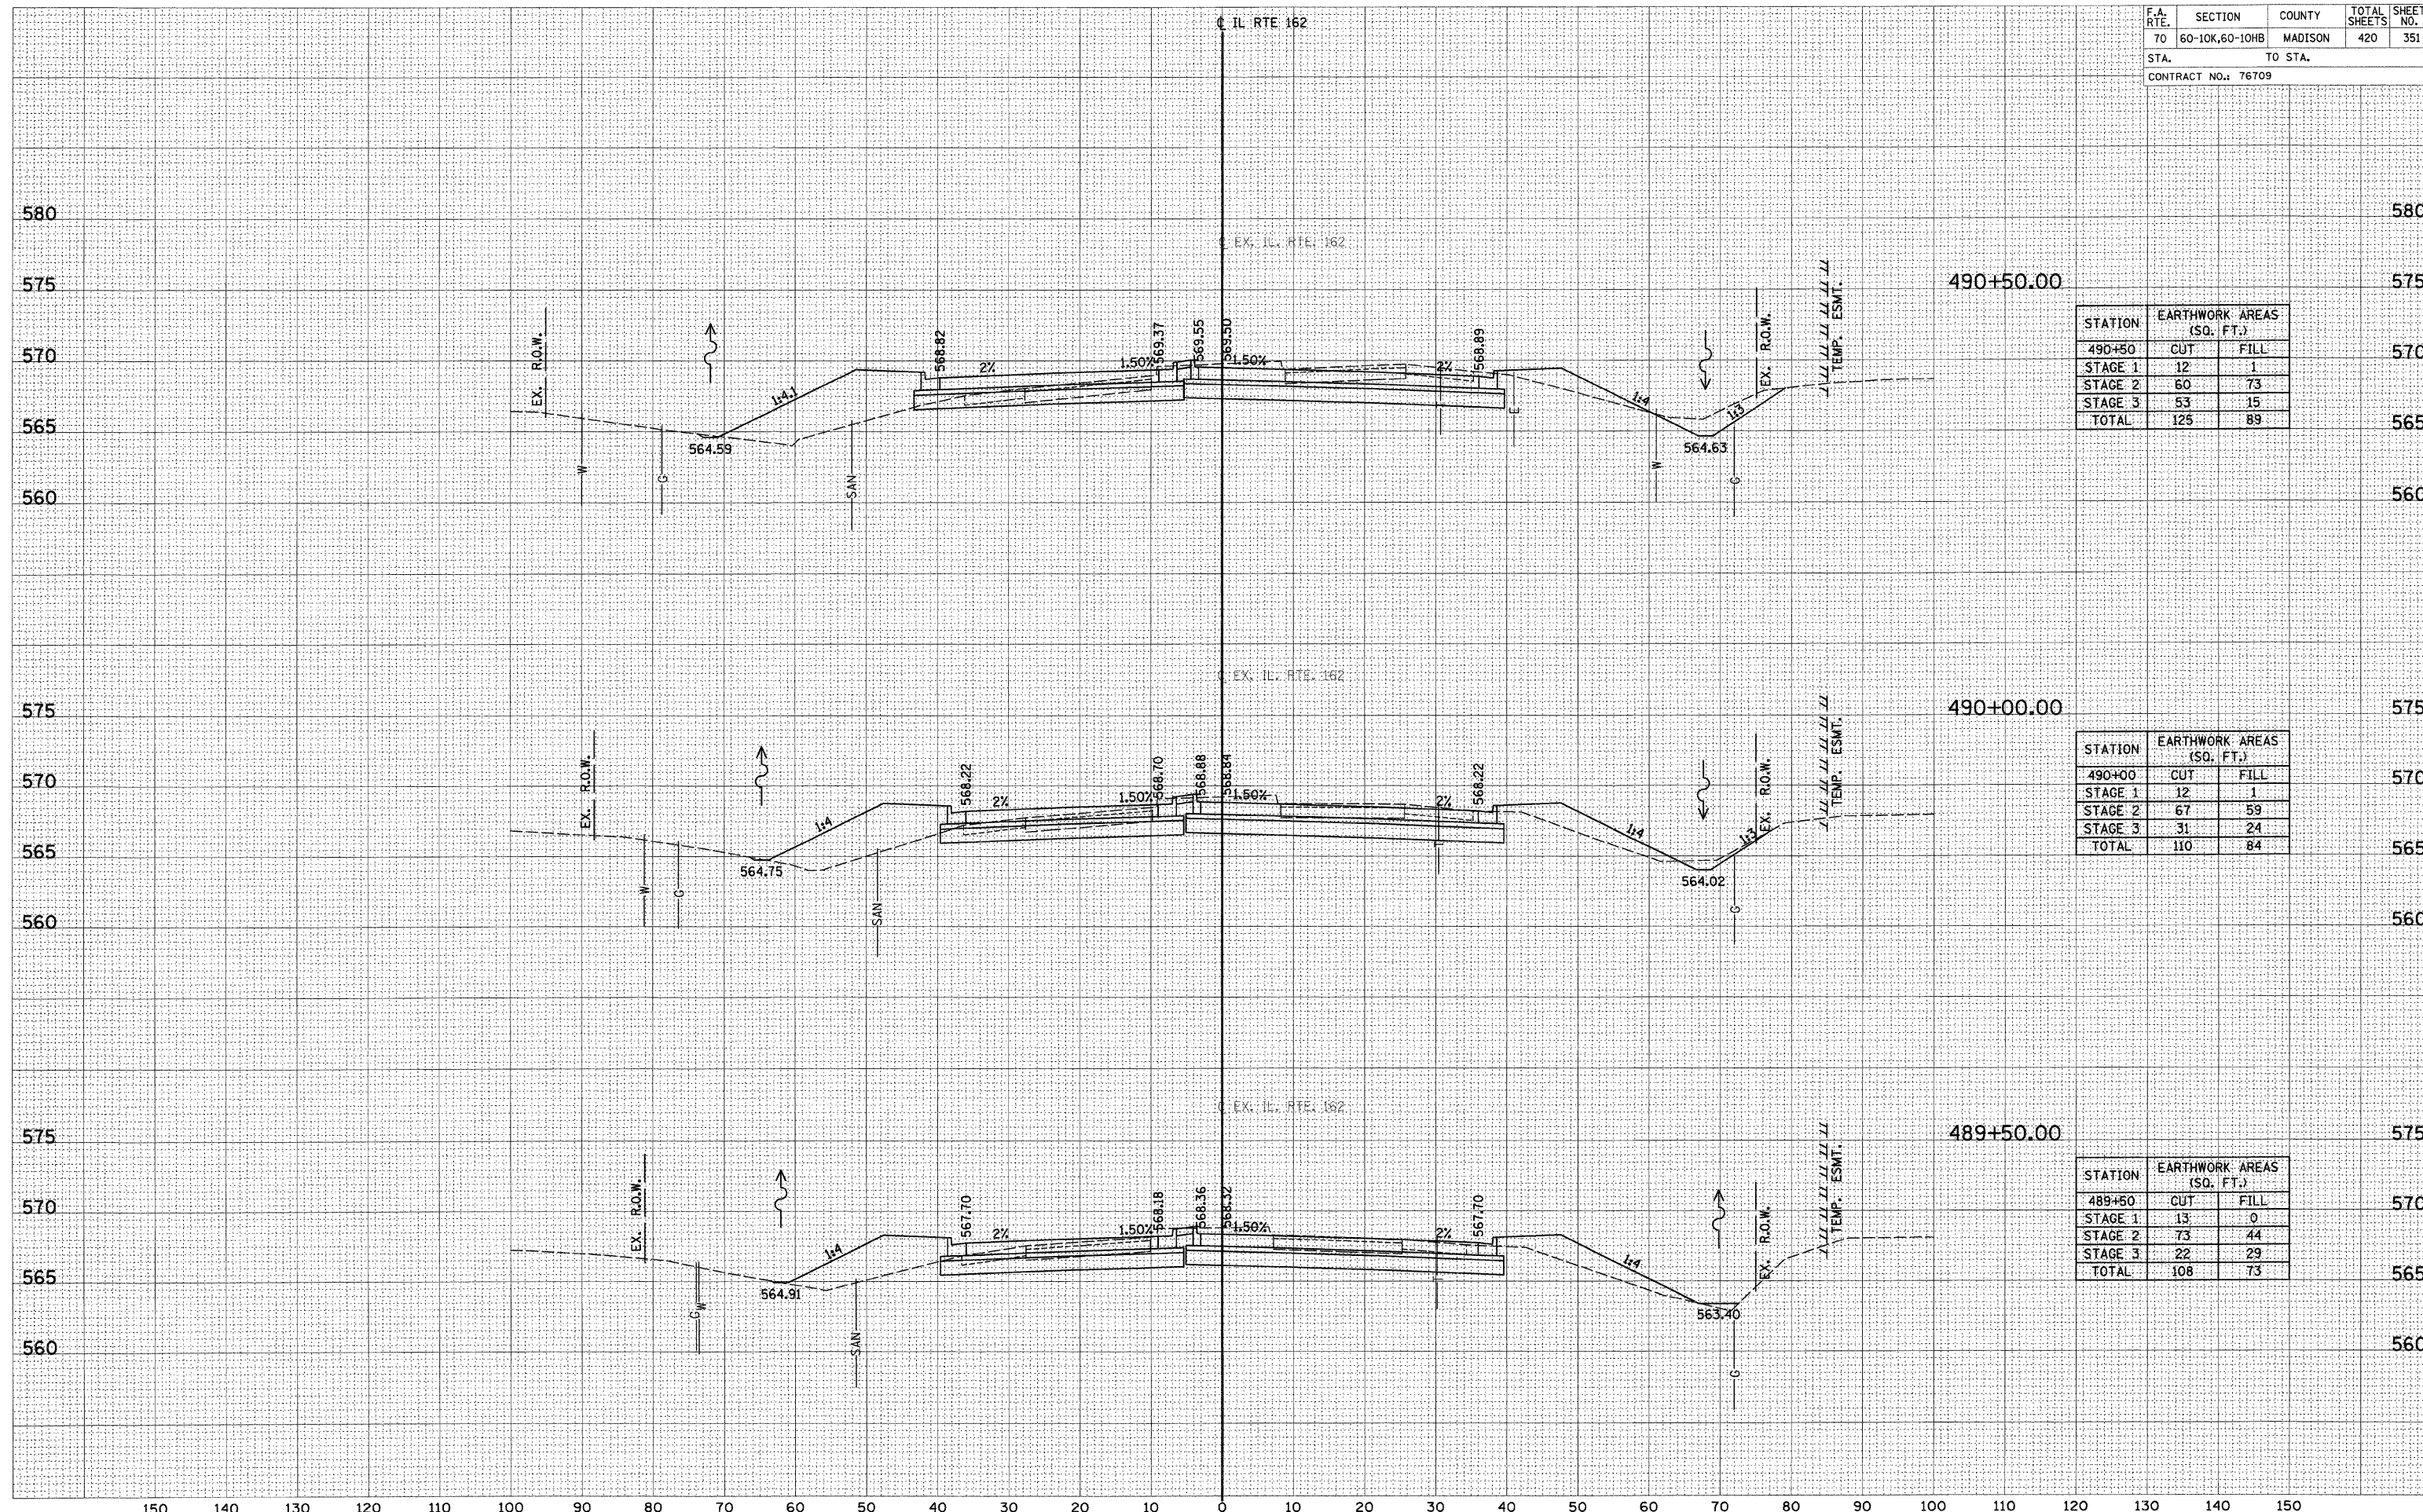

STATION	EARTHWORK AREAS (SQ. FT.)	
	CUT	FILL
490+50		
STAGE 1	12	1
STAGE 2	60	73
STAGE 3	53	15
TOTAL	125	89

STATION	EARTHWORK AREAS (SQ. FT.)	
	CUT	FILL
490+00		
STAGE 1	12	1
STAGE 2	67	59
STAGE 3	31	24
TOTAL	110	84

STATION	EARTHWORK AREAS (SQ. FT.)	
	CUT	FILL
489+50		
STAGE 1	13	0
STAGE 2	73	44
STAGE 3	22	29
TOTAL	108	73