


F.A. RTE.	SECTION	COUNTY	TOTAL SHEETS	SHEET NO.
70	60-10K,60-10HB	MADISON	420	353
STA.		TO STA.		
CONTRACT NO.: 76709				

STATION	EARTHWORK AREAS (SQ. FT.)	
	CUT	FILL
493+00	0	0
STAGE 1	0	0
STAGE 2	11	186
STAGE 3	70	70
TOTAL	81	256

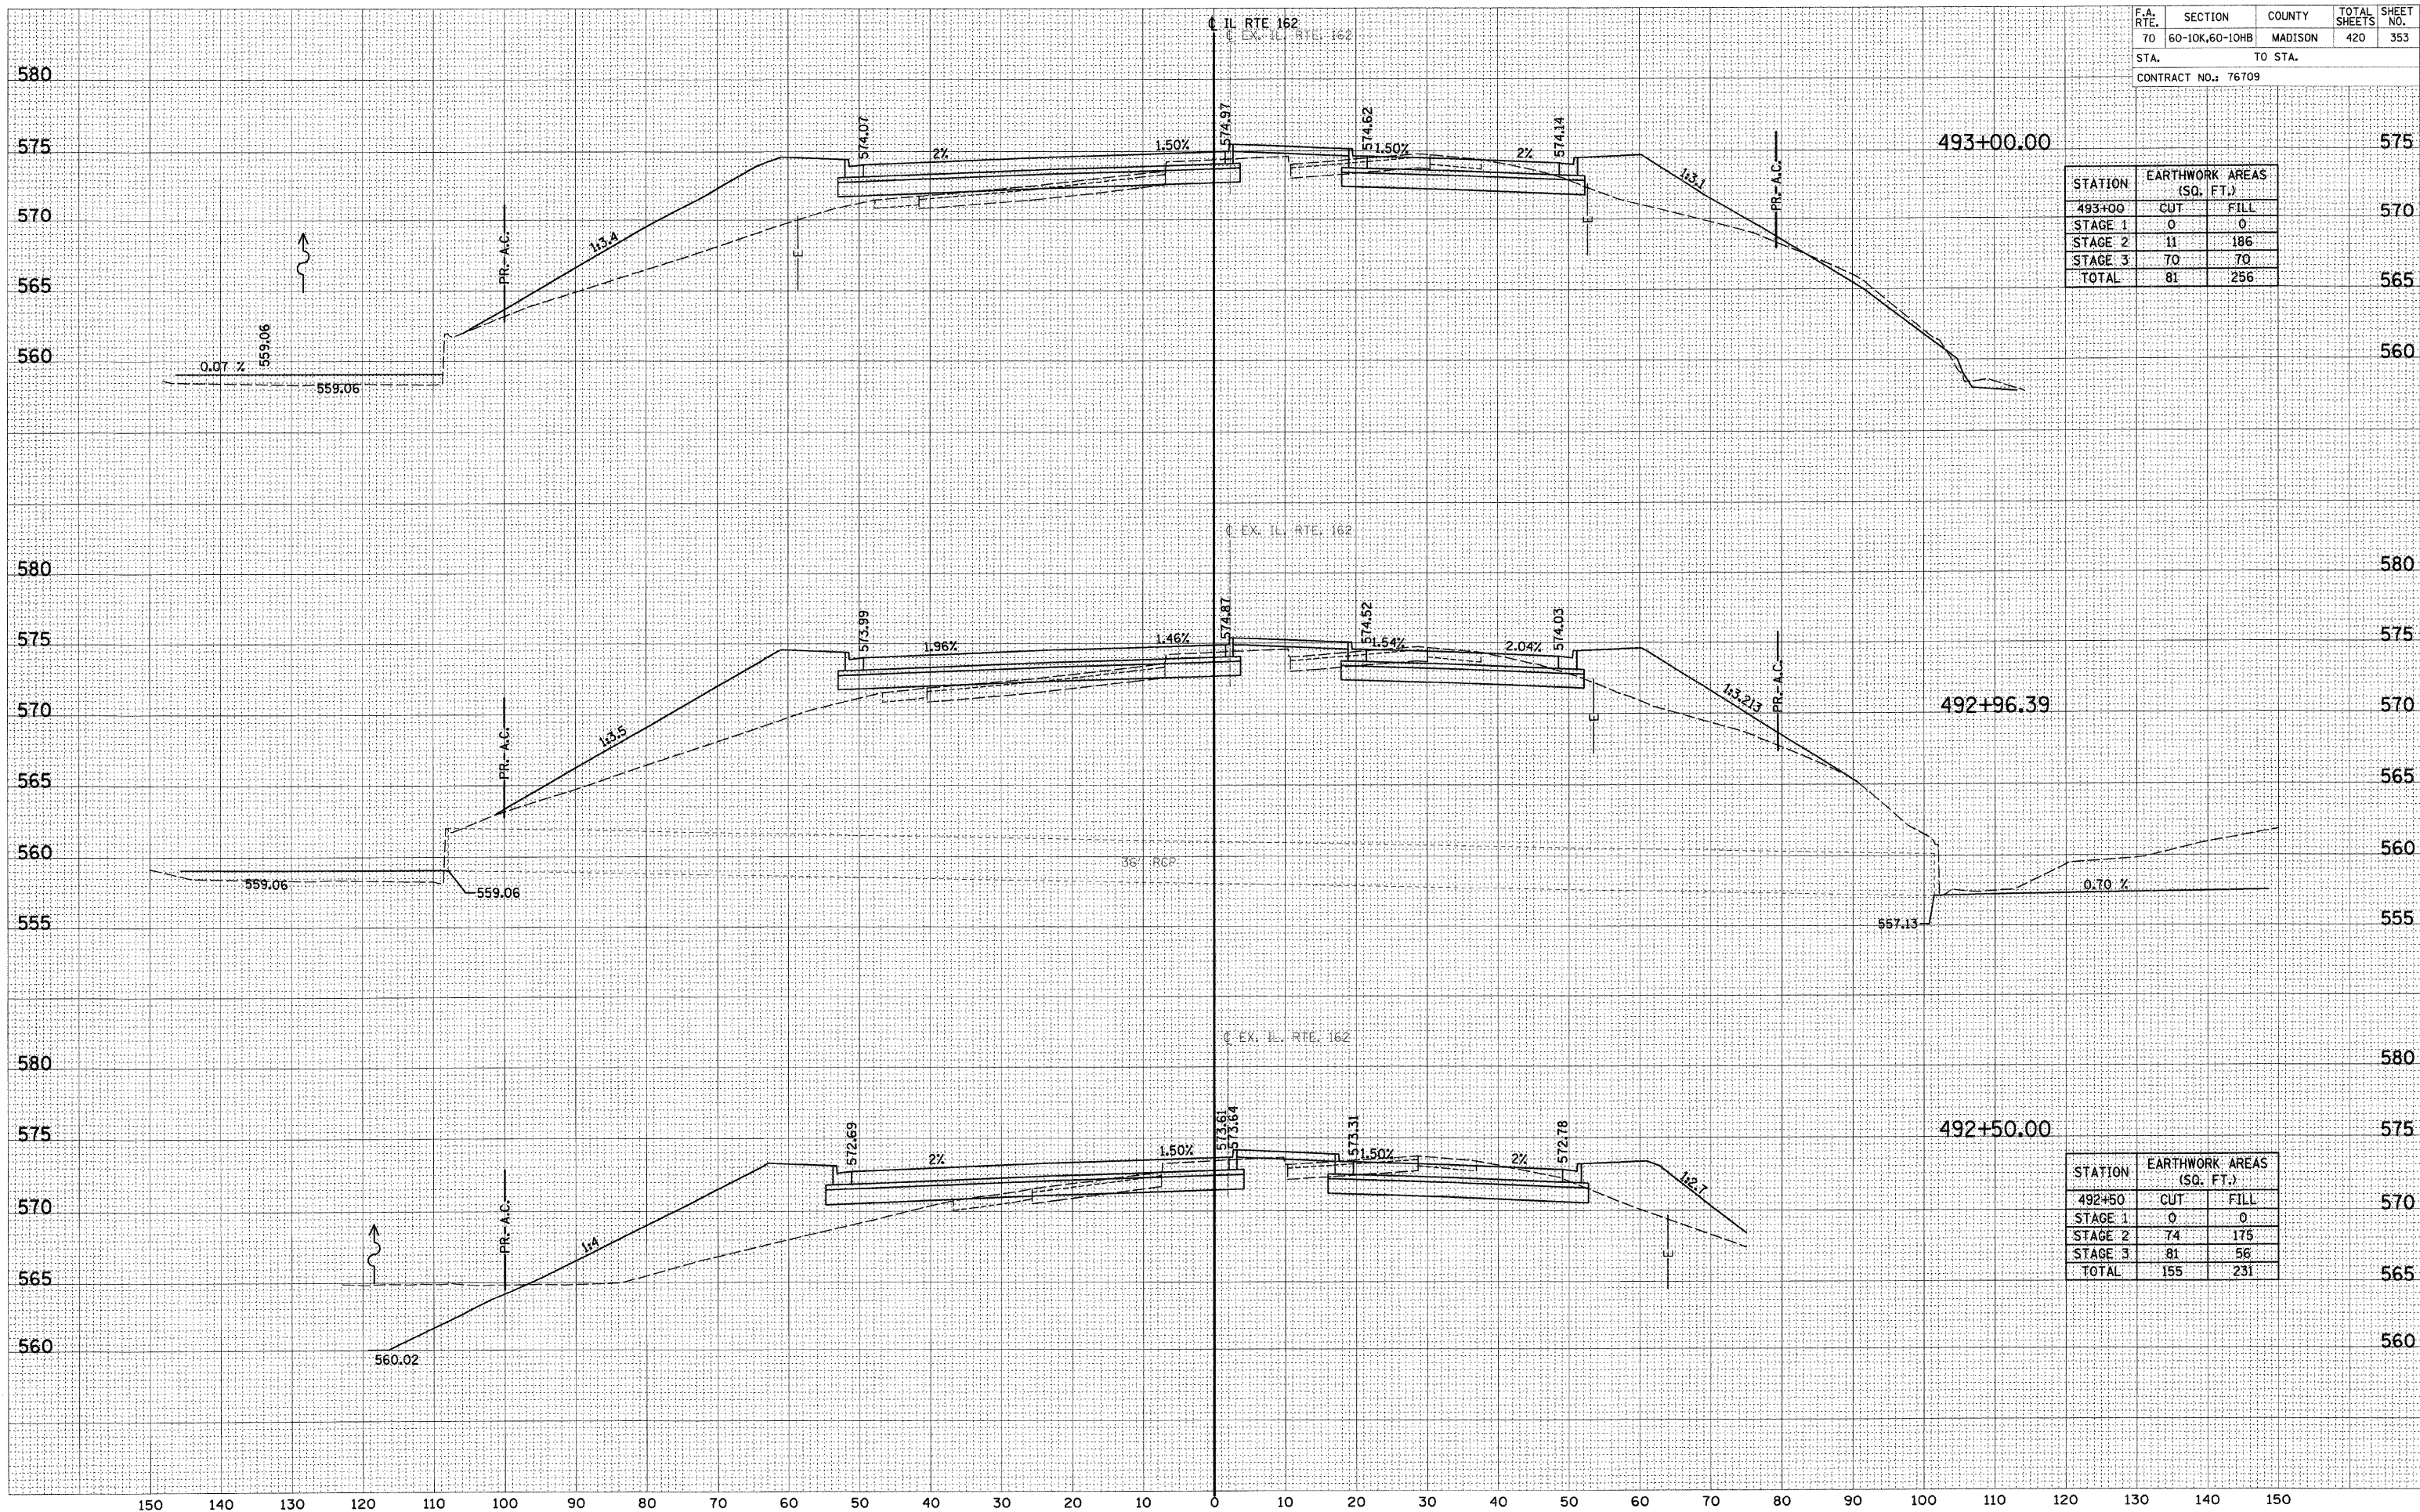

STATION	EARTHWORK AREAS (SQ. FT.)	
	CUT	FILL
492+50	0	0
STAGE 1	0	0
STAGE 2	74	175
STAGE 3	81	56
TOTAL	155	231