


F.A. RTE.	SECTION	COUNTY	TOTAL SHEETS	SHEET NO.
TO	60-10K,60-10HB	MADISON	420	362
STA.		TO STA.		
CONTRACT NO.: 76709				

DATE	
BY	
FINAL SURVEY	
SURVEYED	
PLOTTED	
NOTE BOOK	
AREAS CHECKED	
NO.	

DATE	
BY	
ORIGINAL SURVEY	
SURVEYED	
PLOTTED	
NOTE BOOK	
AREAS CHECKED	
NO.	

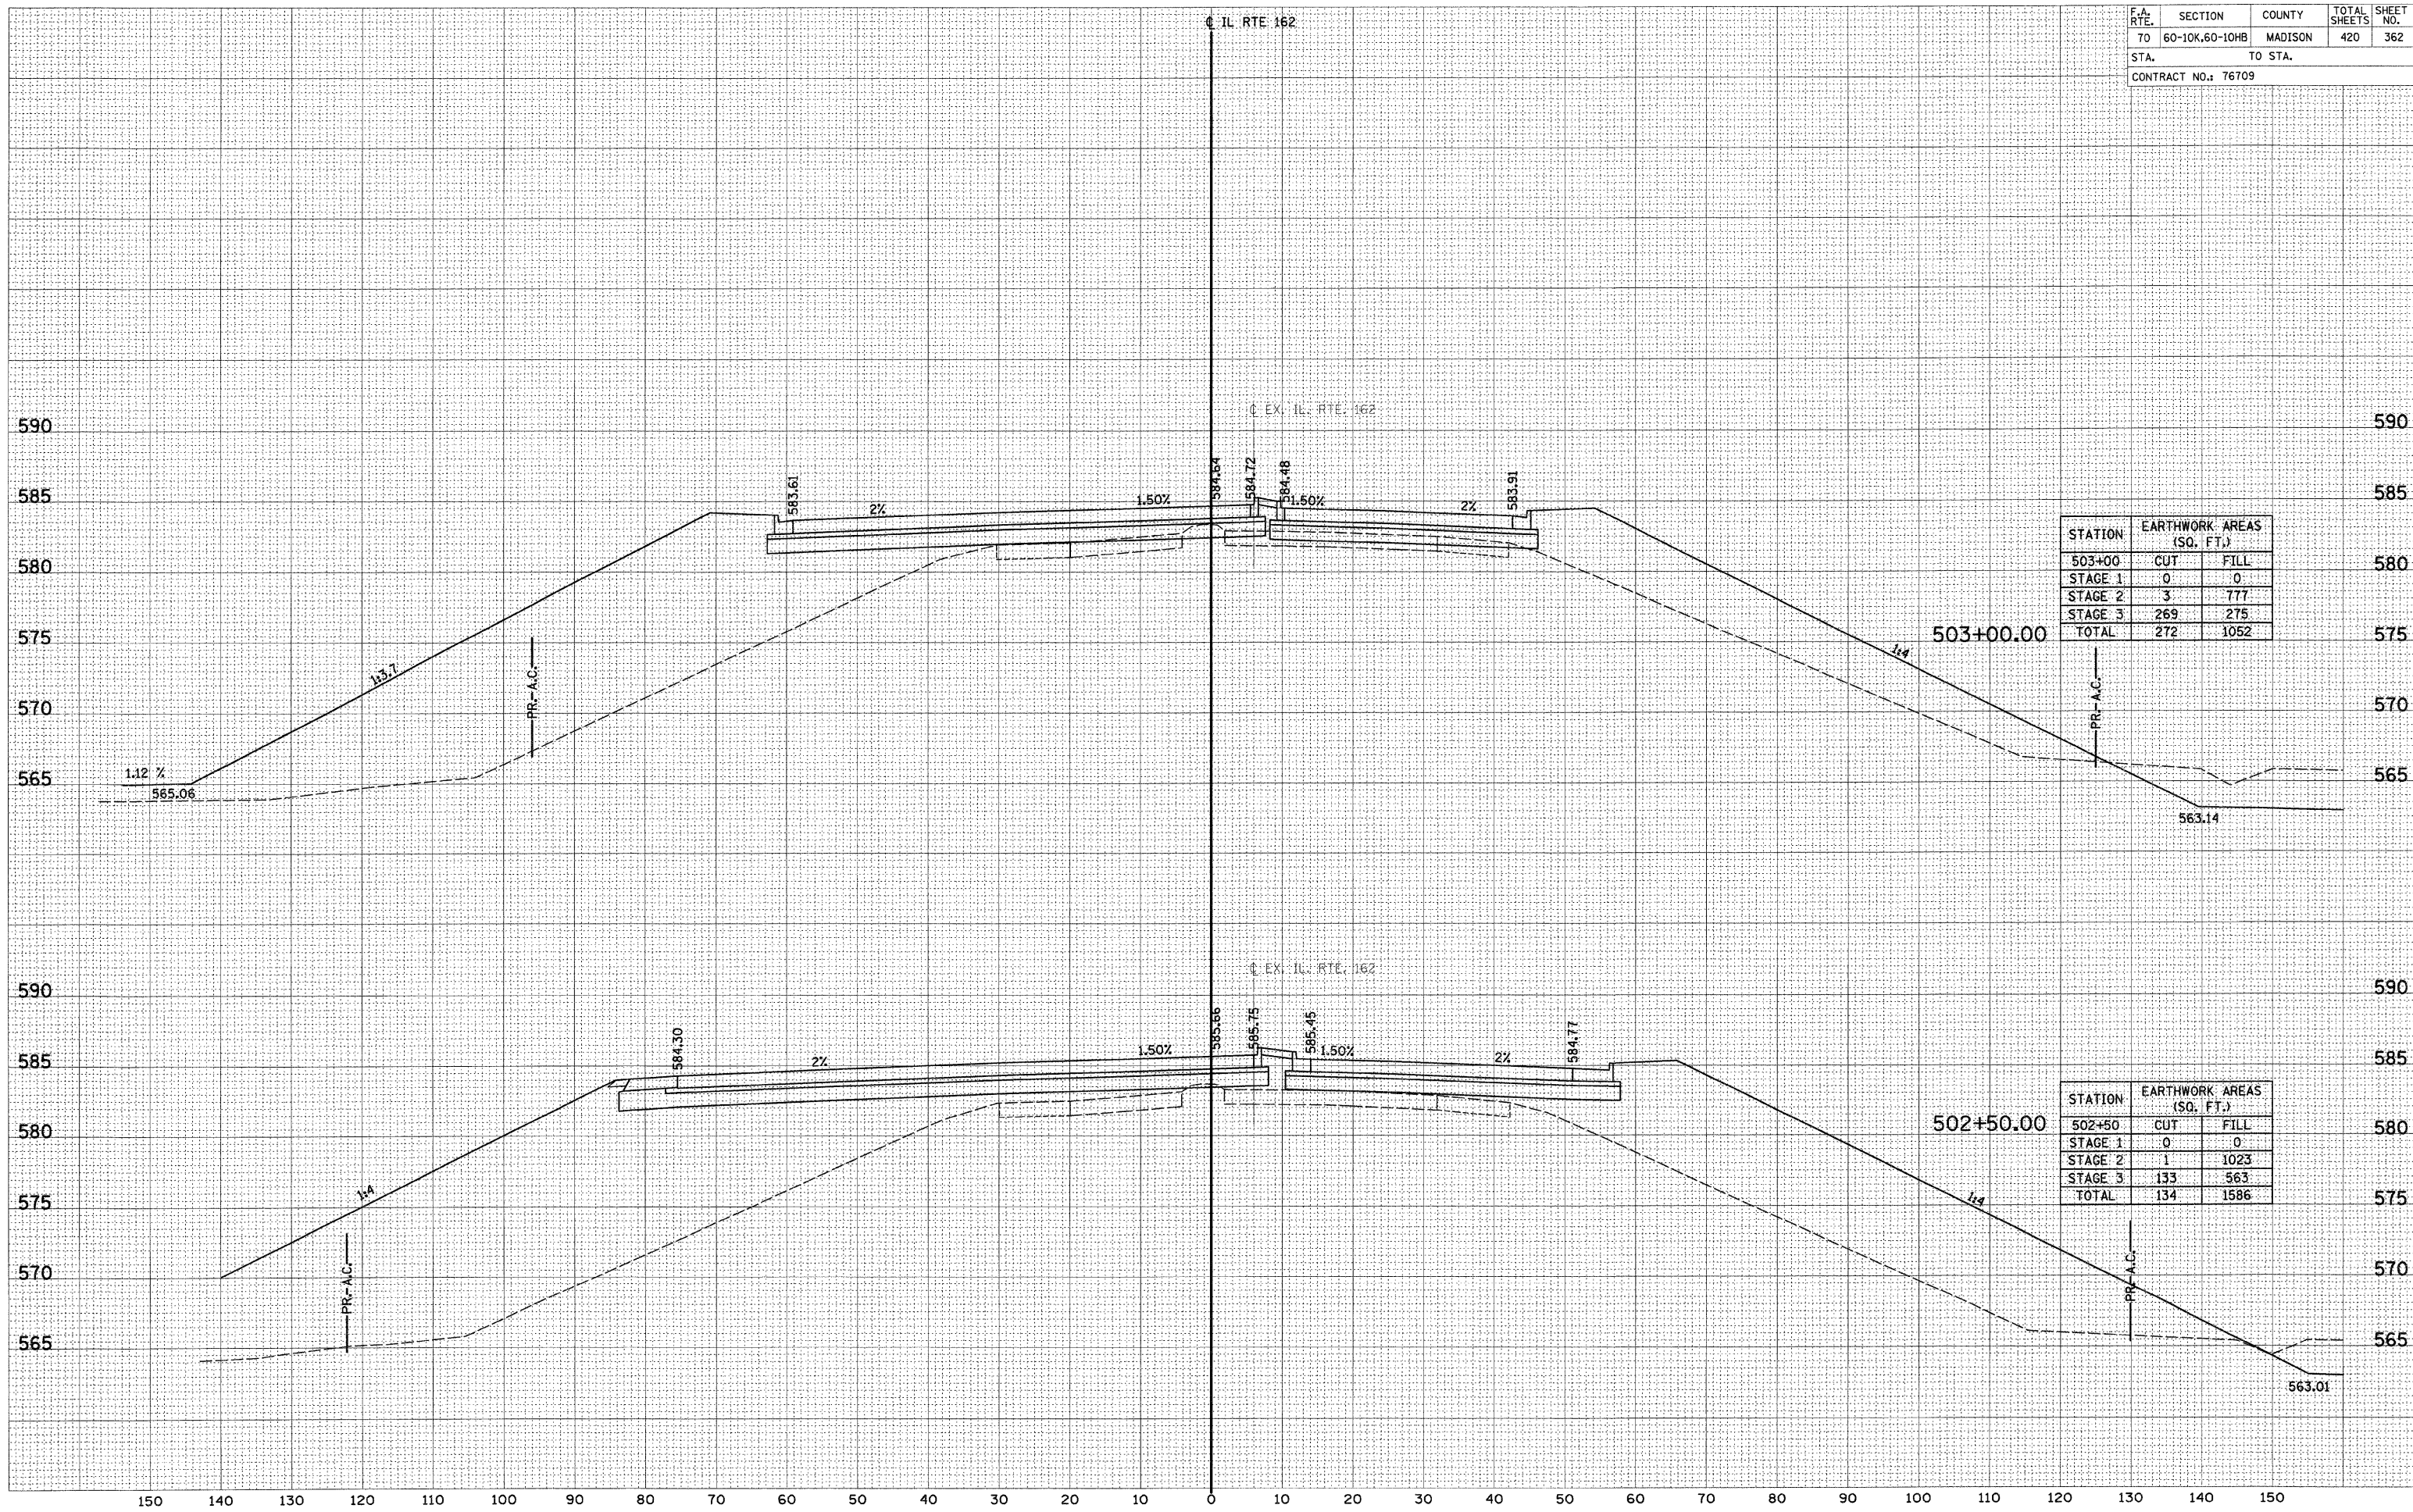

STATION	EARTHWORK AREAS (SQ. FT.)	
	CUT	FILL
503+00	0	0
STAGE 1	3	777
STAGE 2	269	275
TOTAL	272	1052

STATION	EARTHWORK AREAS (SQ. FT.)	
	CUT	FILL
502+50	0	0
STAGE 1	1	1023
STAGE 2	133	563
TOTAL	134	1586