


F.A. RTE.	SECTION	COUNTY	TOTAL SHEETS	SHEET NO.
70	60-10K,60-10HB	MADISON	420	364

STA. TO STA.  
CONTRACT NO.: 76709

STATION	EARTHWORK AREAS (SQ. FT.)	
	CUT	FILL
505+50	0	0
STAGE 1	451	21
STAGE 2	546	6
TOTAL	997	27

STATION	EARTHWORK AREAS (SQ. FT.)	
	CUT	FILL
505+00	0	0
STAGE 1	1267	12
STAGE 2	1411	9
TOTAL	2678	21

STATION	EARTHWORK AREAS (SQ. FT.)	
	CUT	FILL
504+50	0	0
STAGE 1	1134	155
STAGE 2	1223	57
TOTAL	2357	212

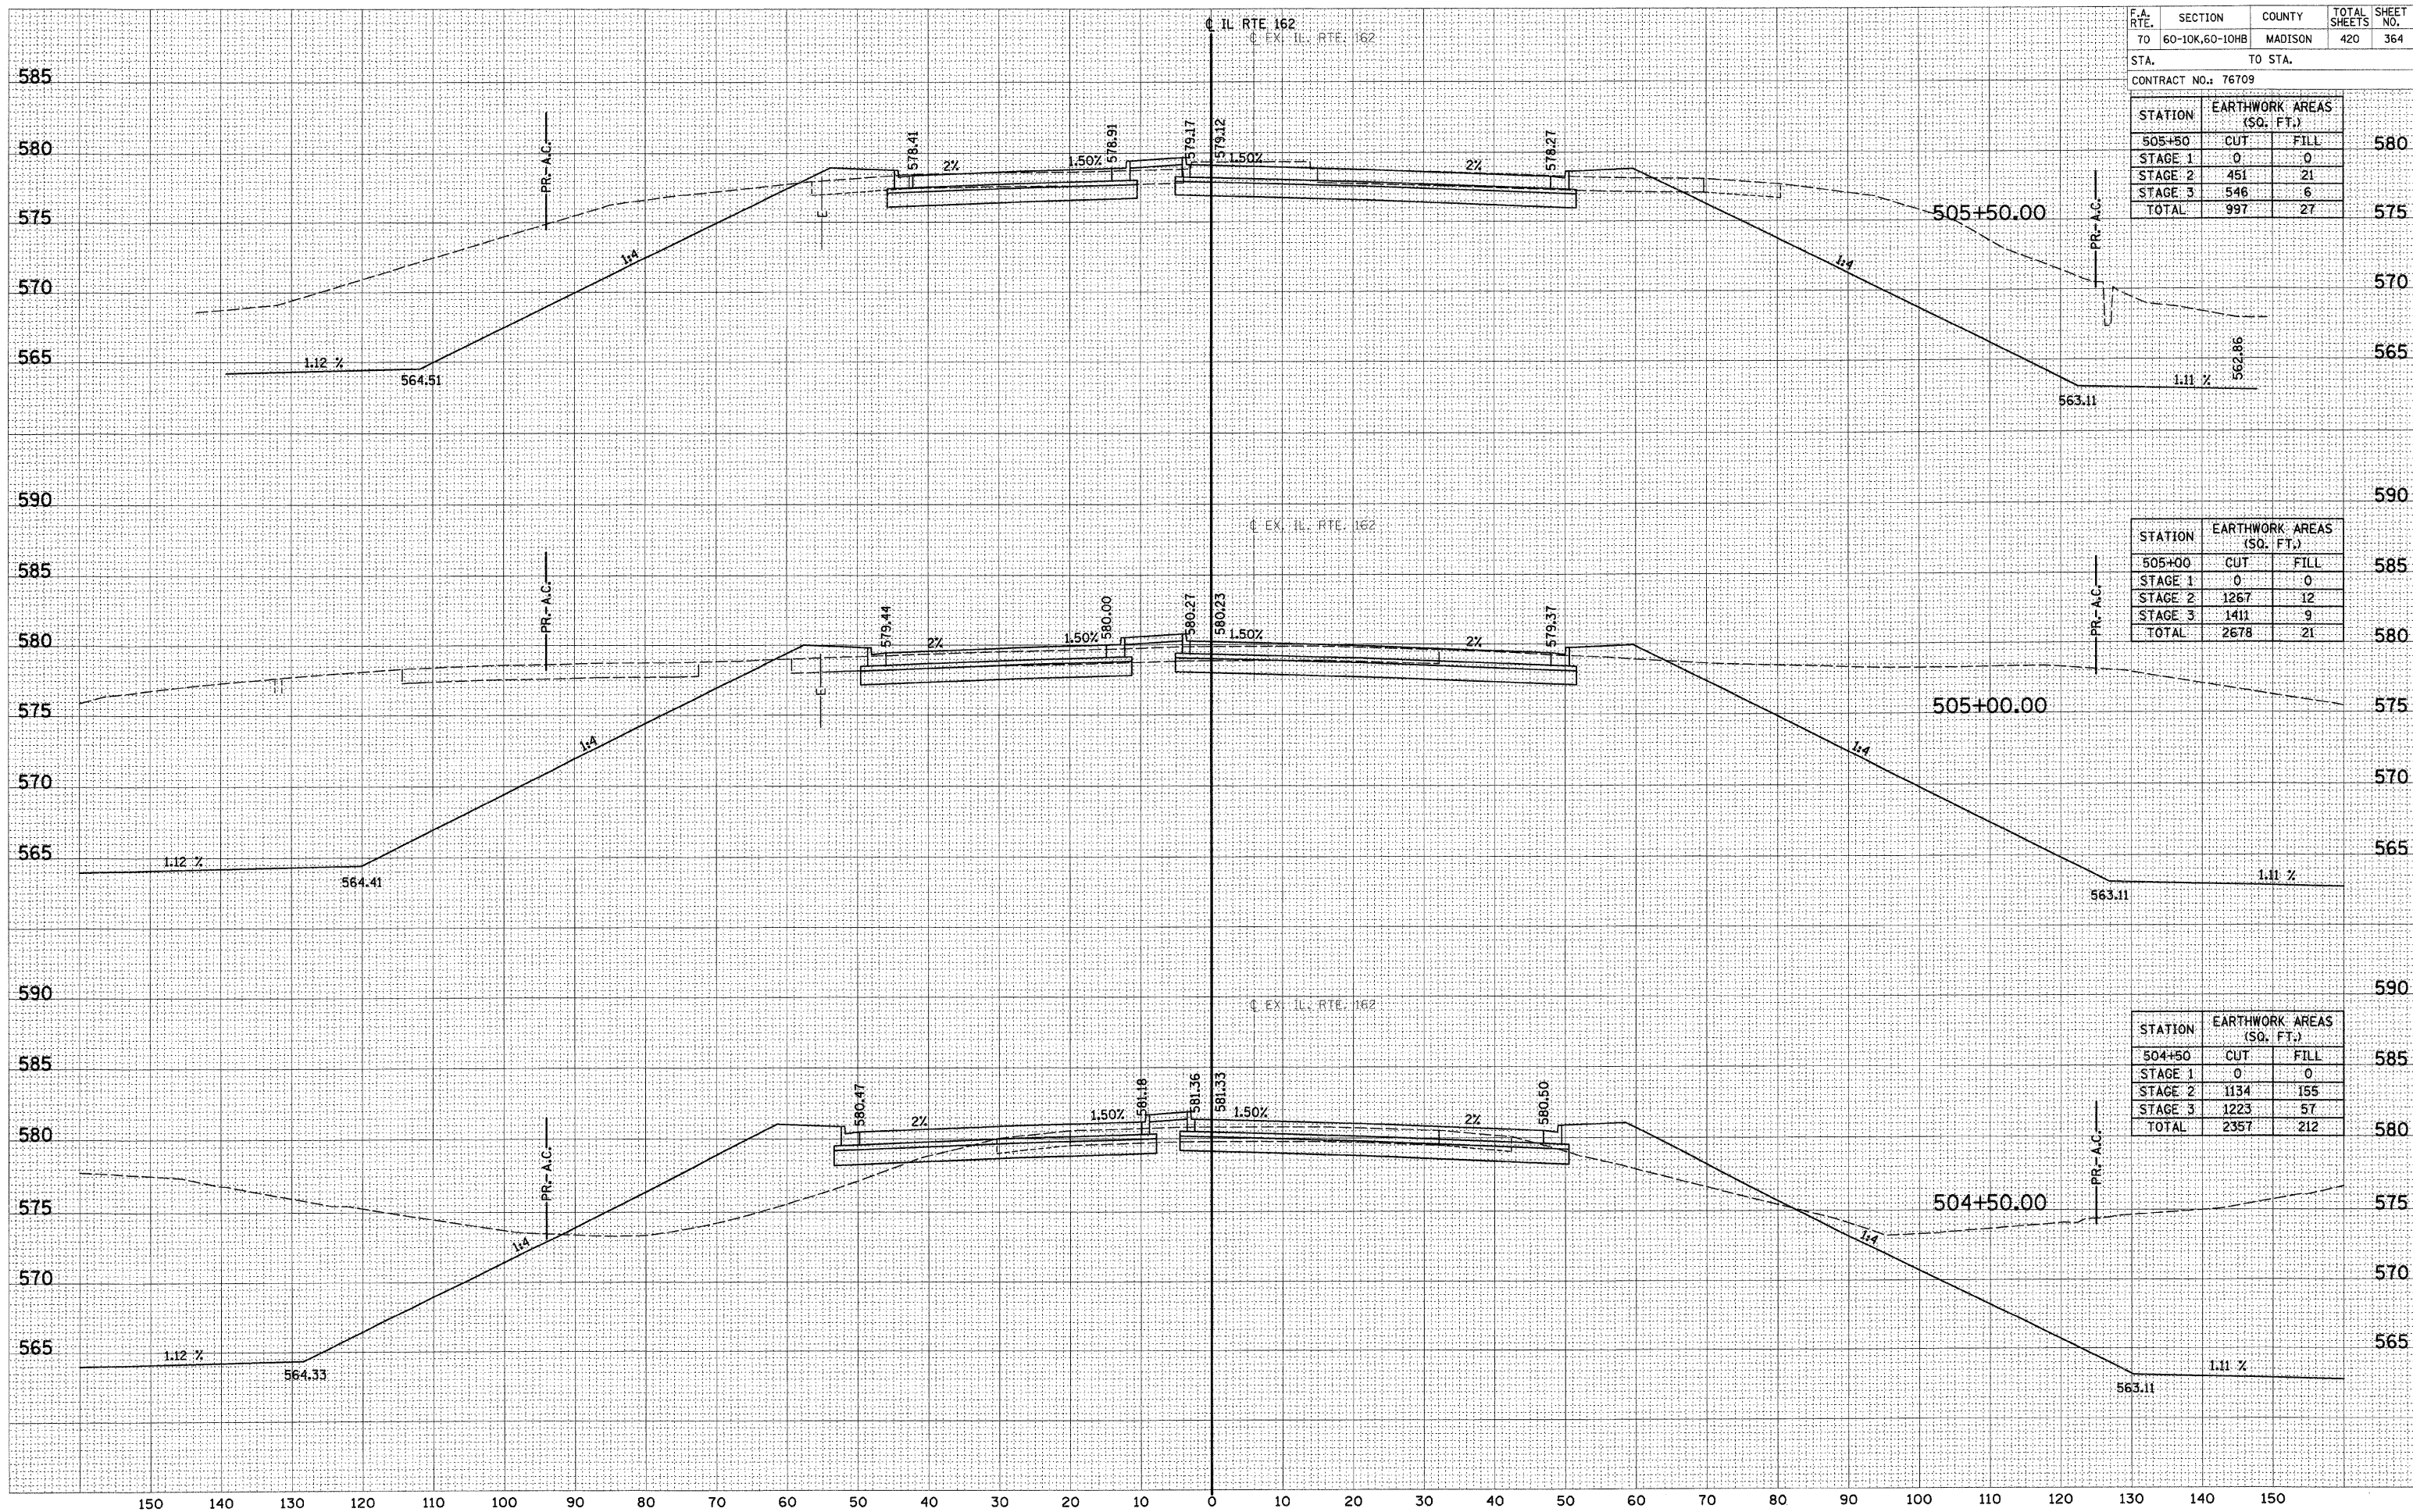

DATE \_\_\_\_\_  
BY \_\_\_\_\_  
SURVEYED \_\_\_\_\_  
PLOTTED \_\_\_\_\_  
NOTE BOOK \_\_\_\_\_  
AREAS CHECKED \_\_\_\_\_

DATE \_\_\_\_\_  
BY \_\_\_\_\_  
SURVEYED \_\_\_\_\_  
PLOTTED \_\_\_\_\_  
NOTE BOOK \_\_\_\_\_  
AREAS CHECKED \_\_\_\_\_