


F.A. RTE.	SECTION	COUNTY	TOTAL SHEETS	SHEET NO.
70	60-10K,60-10HB	MADISON	420	386
STA.		TO STA.		
CONTRACT NO.: 76709				

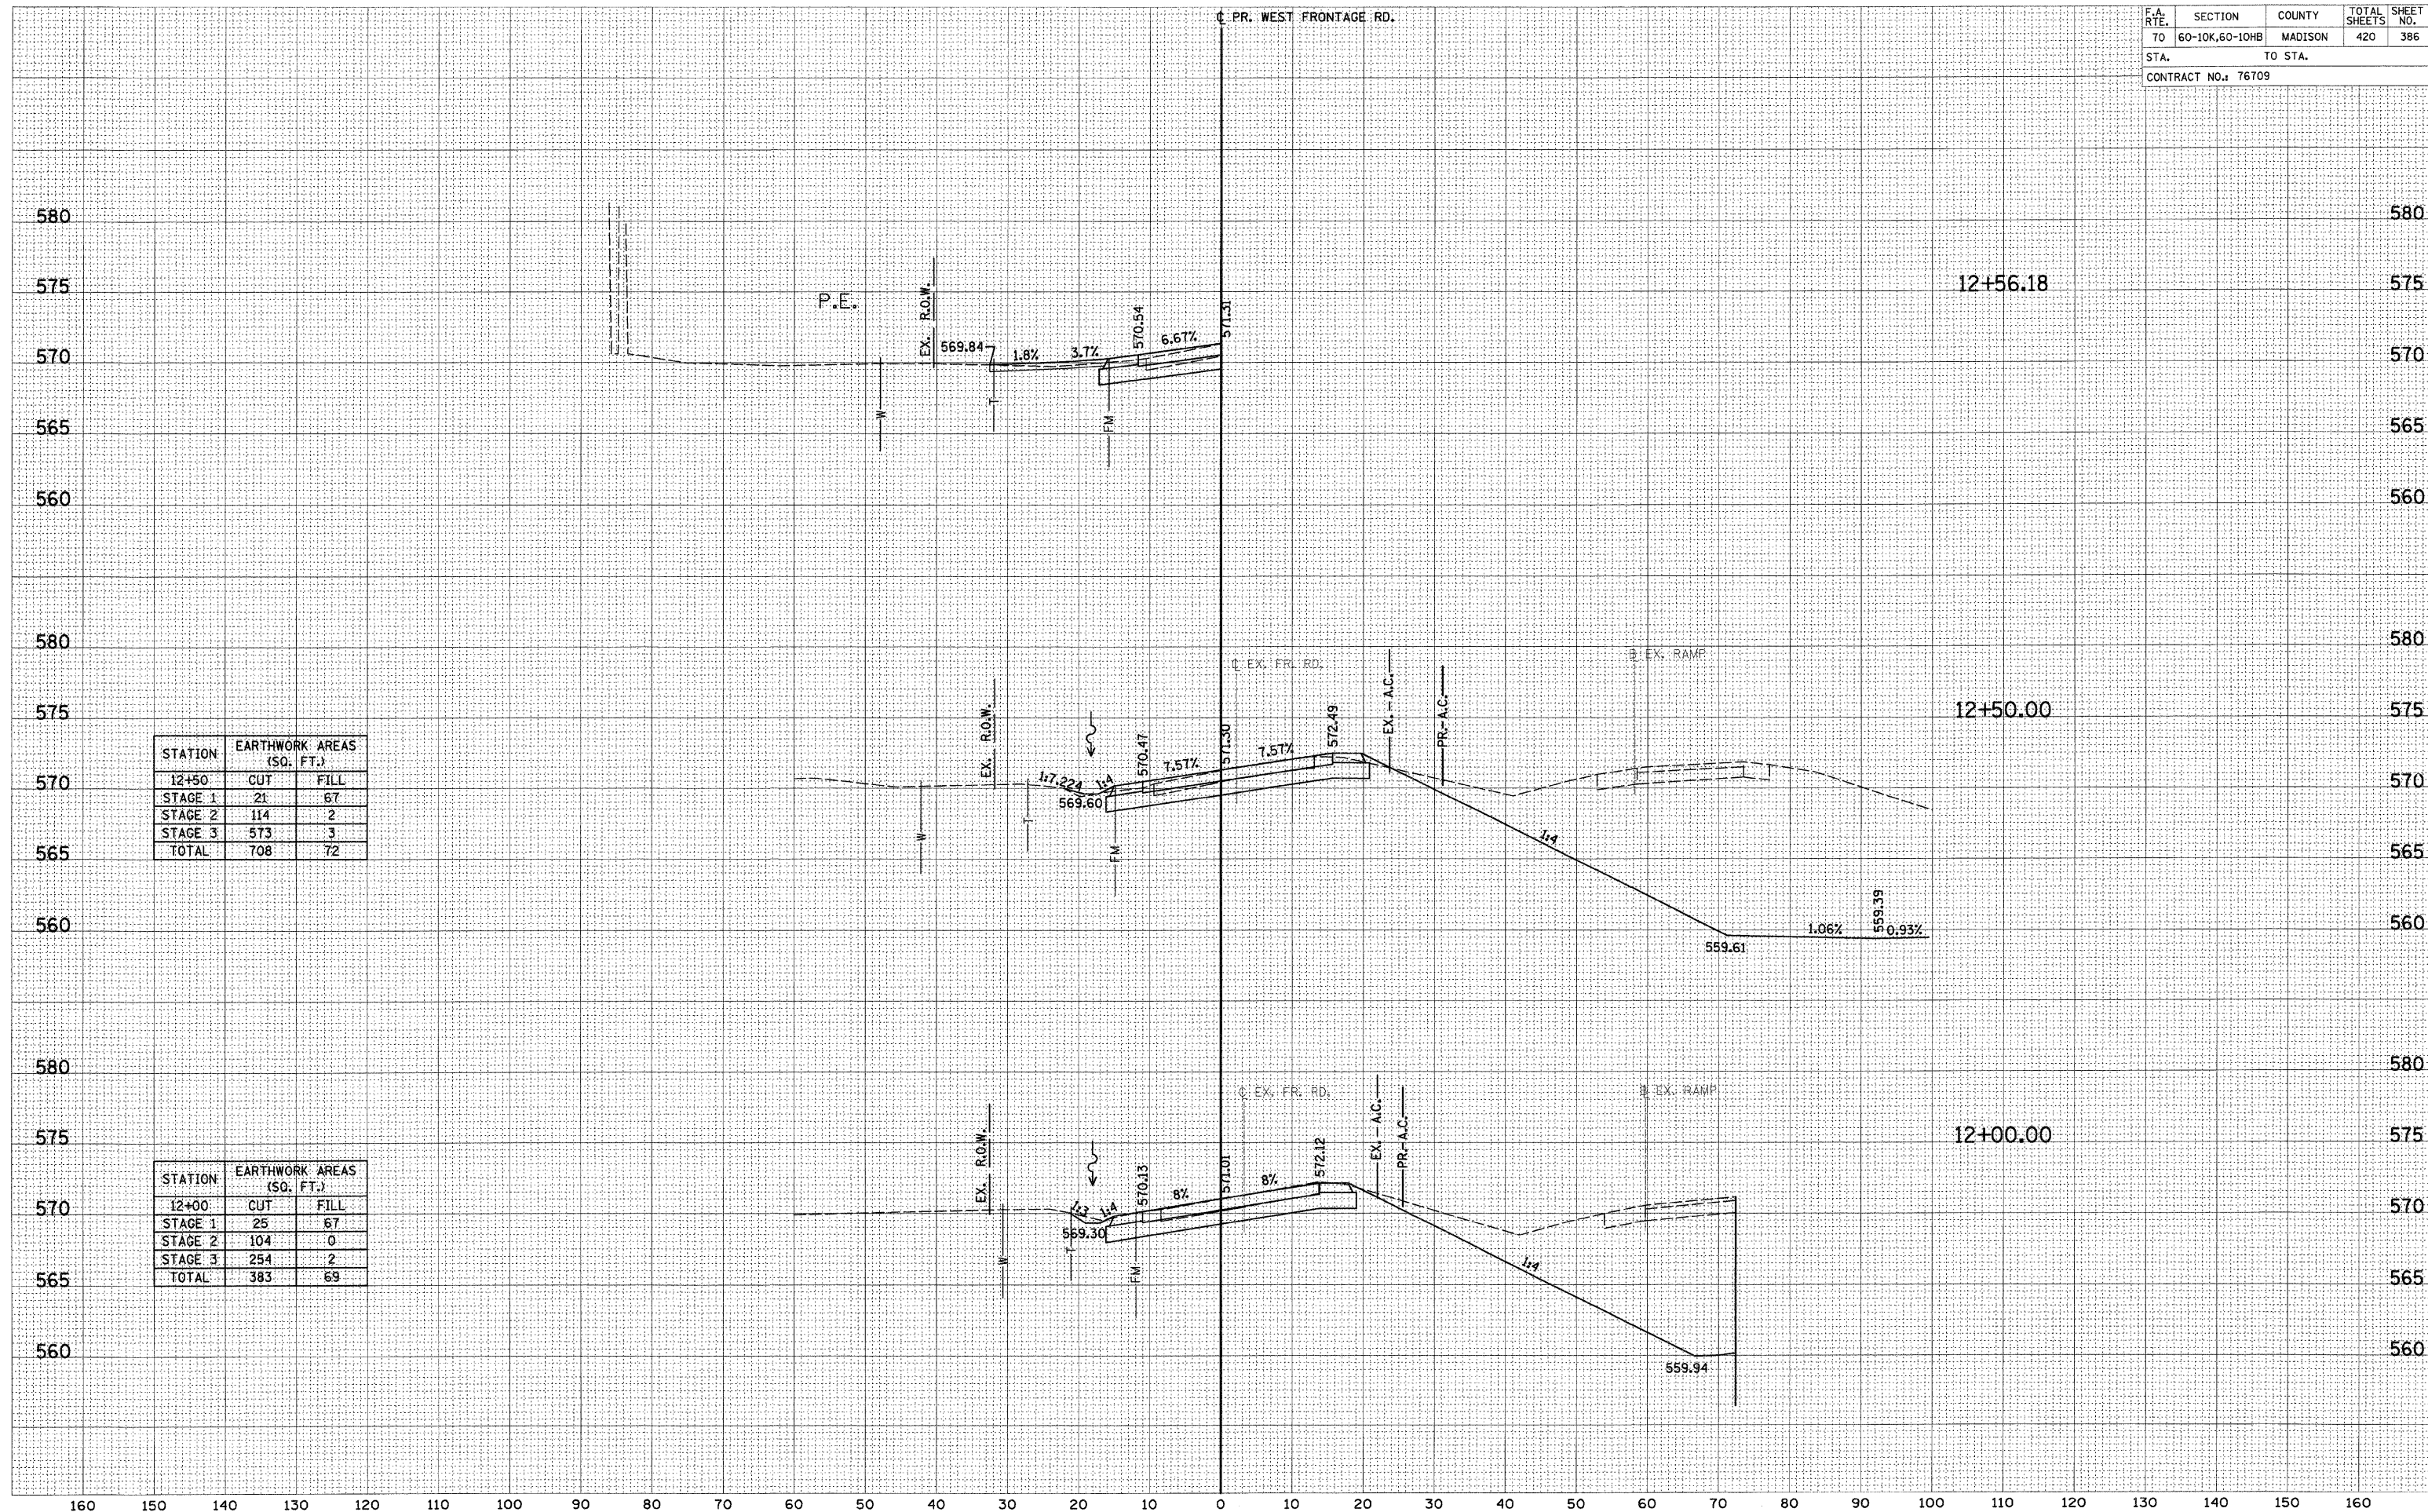

STATION	EARTHWORK AREAS (SQ. FT.)	
	CUT	FILL
12+50		
STAGE 1	21	67
STAGE 2	114	2
STAGE 3	573	3
TOTAL	708	72

STATION	EARTHWORK AREAS (SQ. FT.)	
	CUT	FILL
12+00		
STAGE 1	25	67
STAGE 2	104	0
STAGE 3	254	2
TOTAL	383	69

DATE _____ BY _____
 SURVEYED _____
 NOTE BOOK _____
 TEMPLATE _____
 AREAS _____
 AREAS CHECKED _____

DATE _____ BY _____
 SURVEYED _____
 NOTE BOOK _____
 TEMPLATE _____
 AREAS _____
 AREAS CHECKED _____