


F.A. RT.	SECTION	COUNTY	TOTAL SHEETS	SHEET NO.
70	60-10K,60-10HB	MADISON	420	417
STA.		TO STA.		
CONTRACT NO.: 76709				

DATE	BY
FINISHED SURVEY	QUANTIFIED
NOTE BOOK	PLOTTED
AREAS CHECKED	TEMPLATE
	AREAS CHECKED

DATE	BY
ORIGINAL SURVEY	QUANTIFIED
NOTE BOOK	PLOTTED
AREAS CHECKED	TEMPLATE
	AREAS CHECKED

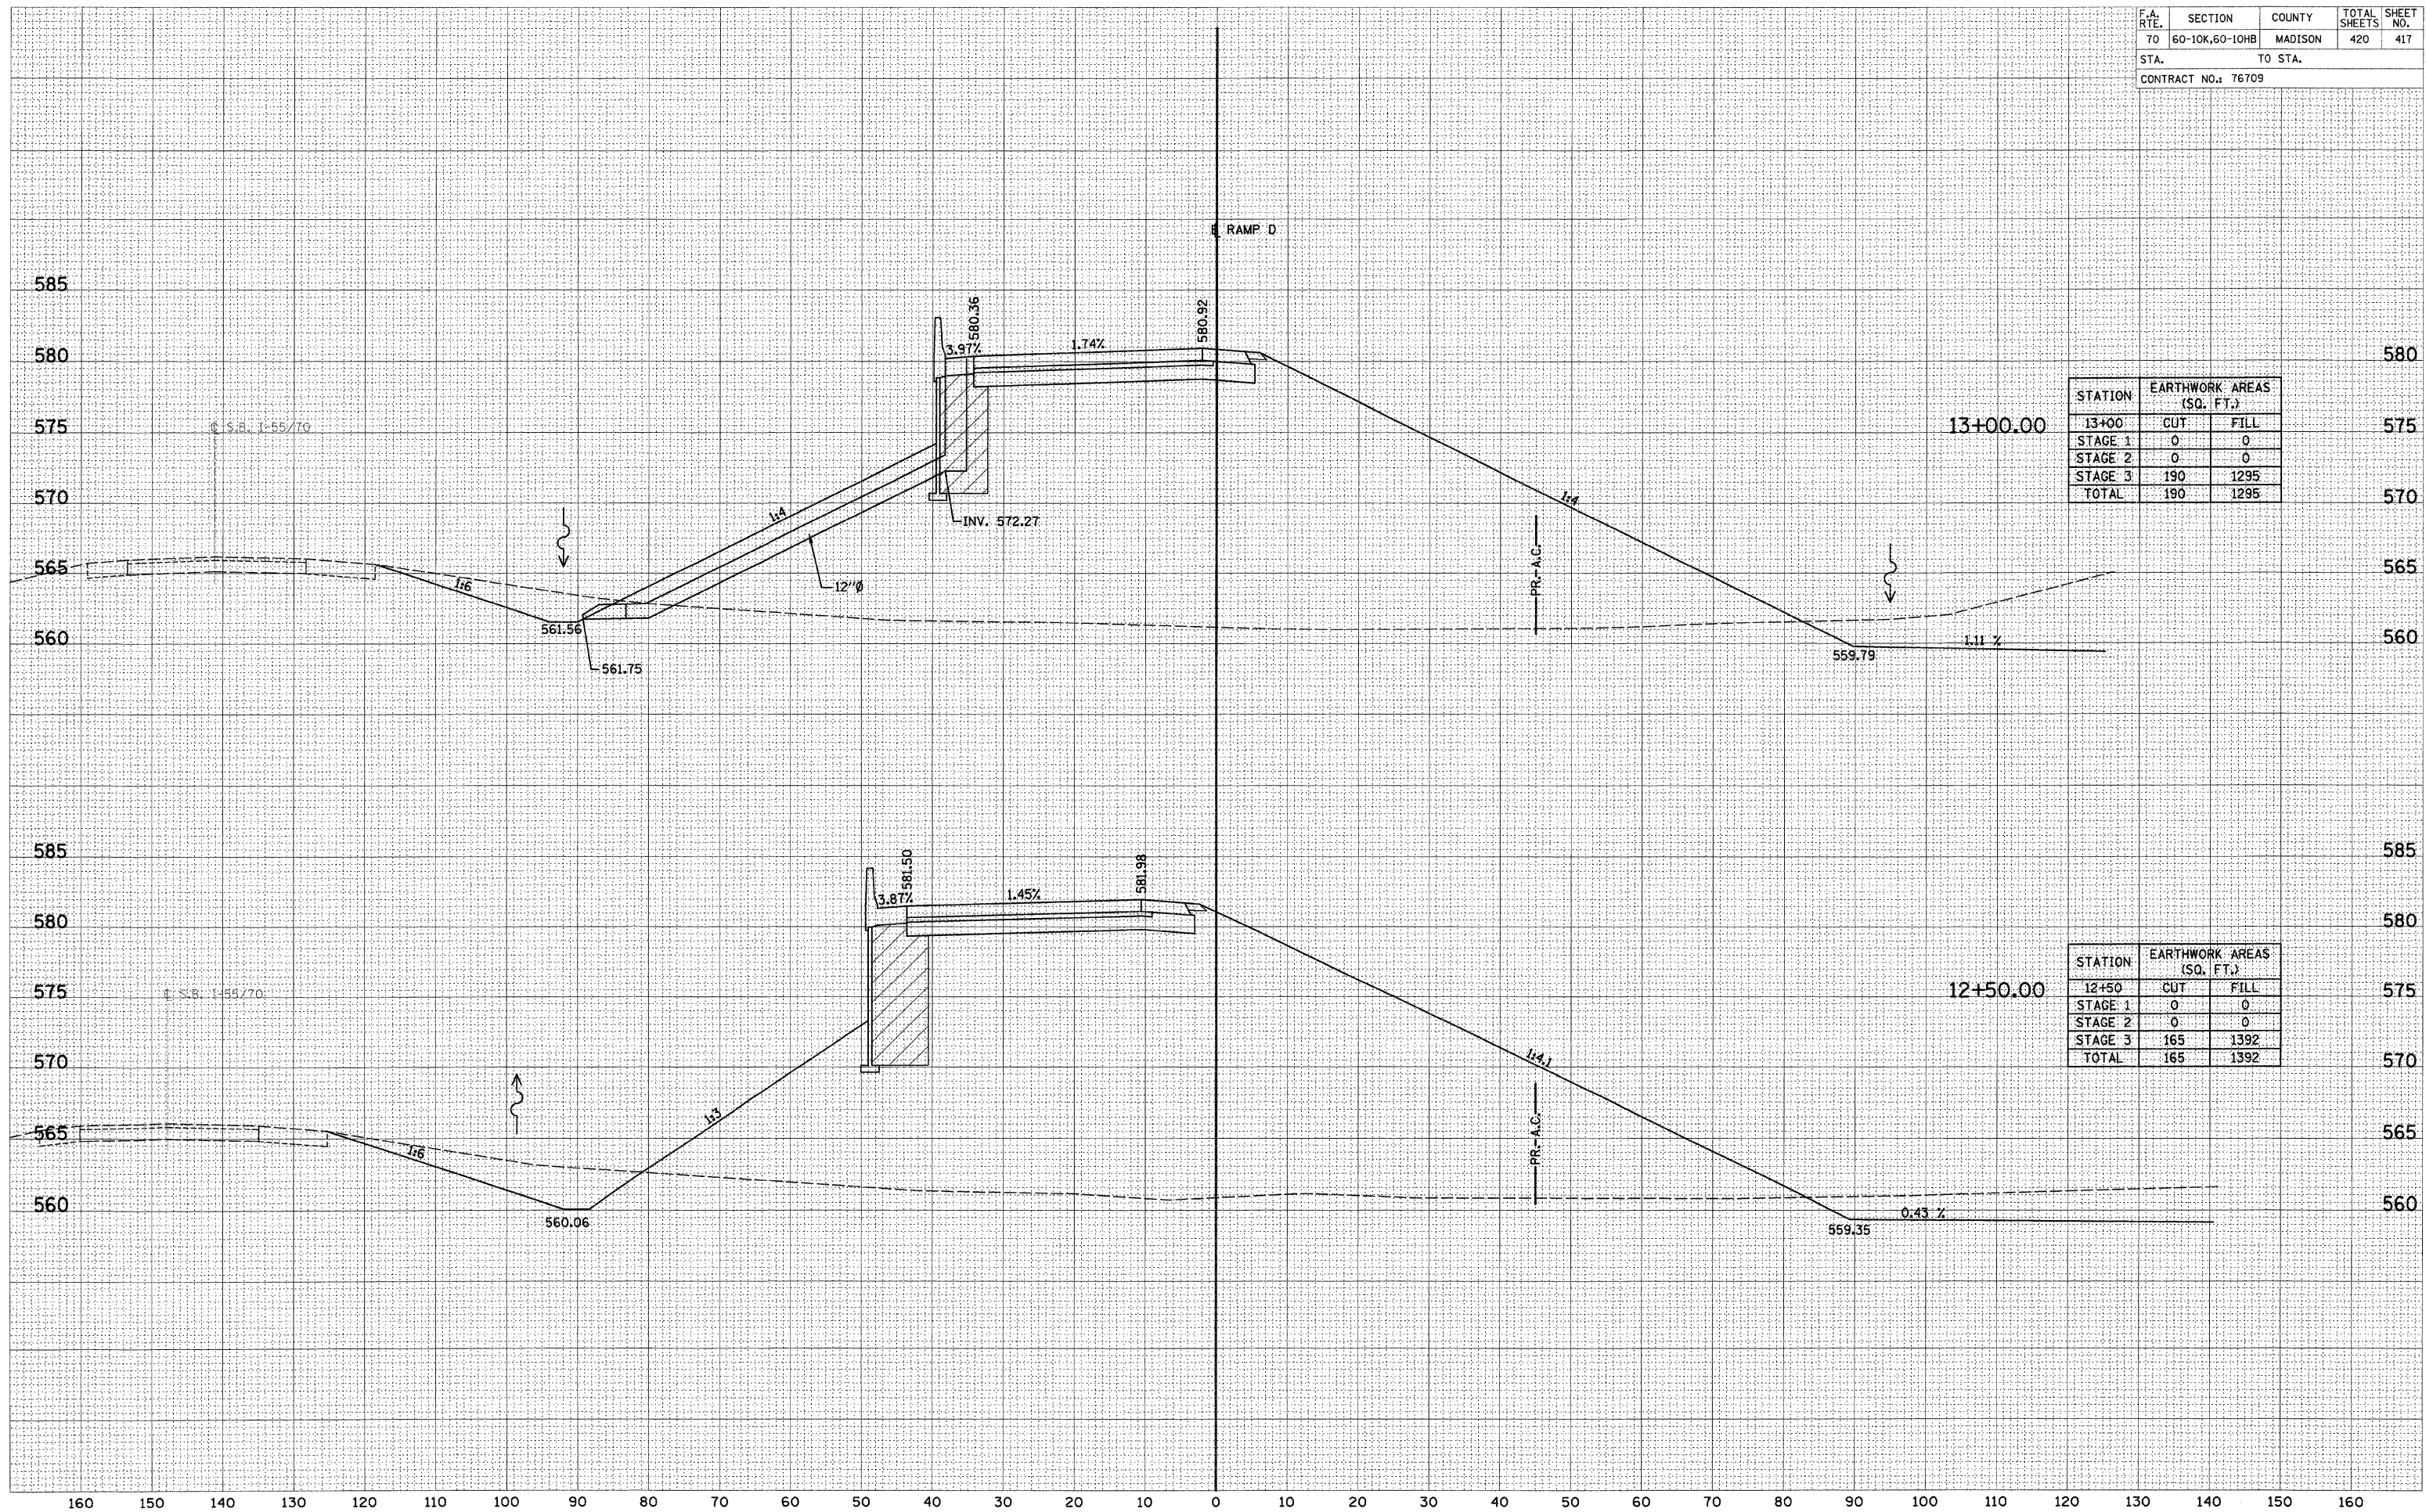

STATION	EARTHWORK AREAS (SQ. FT.)	
	CUT	FILL
13+00	0	0
STAGE 1	0	0
STAGE 2	0	0
STAGE 3	190	1295
TOTAL	190	1295

STATION	EARTHWORK AREAS (SQ. FT.)	
	CUT	FILL
12+50	0	0
STAGE 1	0	0
STAGE 2	0	0
STAGE 3	165	1392
TOTAL	165	1392

RAMP D