


NOTE: BEVEL BOTH ENDS OF THE CMP.

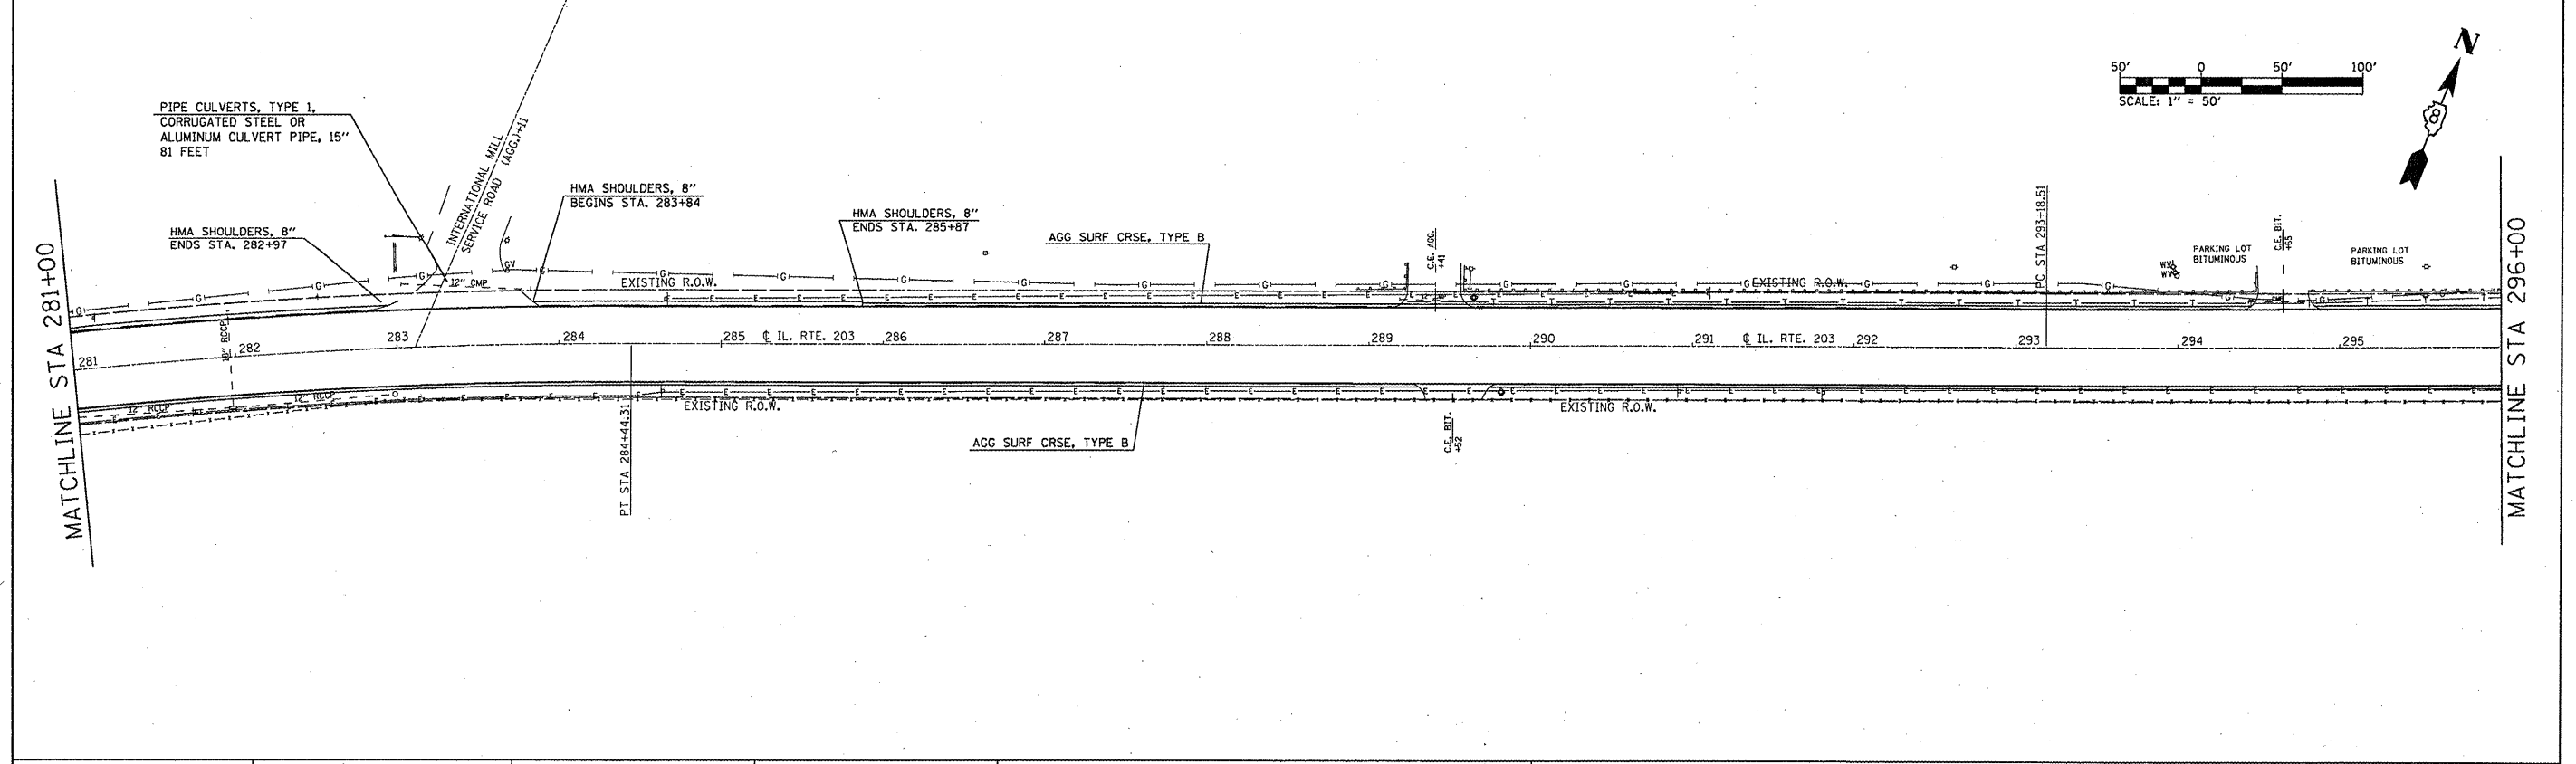

FILE NAME =	USER NAME = #USER#	DESIGNED -	REVISED -	<b>STATE OF ILLINOIS DEPARTMENT OF TRANSPORTATION</b>	<b>PLAN SHEETS</b>		F.A.P. RTE.	SECTION	COUNTY	TOTAL SHEETS	SHEET NO.	
#FILE#		DRAWN -	REVISED -		SCALE: 1" = 50'	SHEET NO. 5 OF 6 SHEETS	STA. 266+00 TO STA. 296+00	594	(61-63)RS-3	MADISON	40	19
	PLOT SCALE = \$SCALE#	CHECKED -	REVISED -					CONTRACT NO. 76B71				
	PLOT DATE = \$DATE#	DATE -	REVISED -					FED. ROAD DIST. NO. [ILLINOIS] FED. AID PROJECT				