


GENERAL NOTES

1. THE CONTRACTOR SHALL NOTIFY THE RESIDENT ENGINEER AT LEAST ONE WEEK PRIOR TO IMPLEMENTING STAGE TRAFFIC CONTROL.
2. EXISTING PAVEMENT MARKINGS THAT CONFLICT WITH THE REVISED STAGE TRAFFIC PATTERNS DURING ALL PHASES OF STAGE CONSTRUCTION SHALL BE REMOVED AS SPECIFIED IN SECTION 783 OF THE STANDARD SPECIFICATIONS AND PAID FOR AS "PAVEMENT MARKING REMOVAL".
3. INTERSECTION TO REMAIN OPEN THROUGHOUT CONSTRUCTION. ANY ADDITIONAL FLAGGERS THAT ARE NEEDED TO INSURE SAFETY WILL BE INCLUDED IN THE COST OF "TRAFFIC CONTROL COMPLETE".

SUGGESTED STAGE I CONSTRUCTION SEQUENCE

1. THE CONTRACTOR SHALL PLACE ROAD CONSTRUCTION AHEAD SIGNS AS SHOWN ON SHEET 11 BEFORE IMPLEMENTING ANY STAGE TRAFFIC CONTROL.
2. ERECT TRAFFIC CONTROL FOR STAGE 1.
3. REMOVE EXISTING MEDIAN, PAVEMENT AND SHOULDERS AS SHOWN ON SHEETS 12 & 13. IF FURTHER INFORMATION IS REQUIRED REFER TO REMOVAL PLAN SHEETS 24 - 28.
4. CONSTRUCT NEW CURB AND GUTTER, MEDIAN, PAVEMENT, SHOULDERS, SLOPE SHAPING AND STORM SEWER AS SHOWN ON SHEETS 14 & 15. IF FURTHER INFORMATION IS REQUIRED REFER TO ROADWAY PLAN SHEETS 29 - 33.
5. INSTALL NEW TEMPORARY RAMPS AT LOCATIONS WHERE PROPOSED TRAFFIC LANE INTERSECTS EXISTING LEFT HAND TURN LANE.

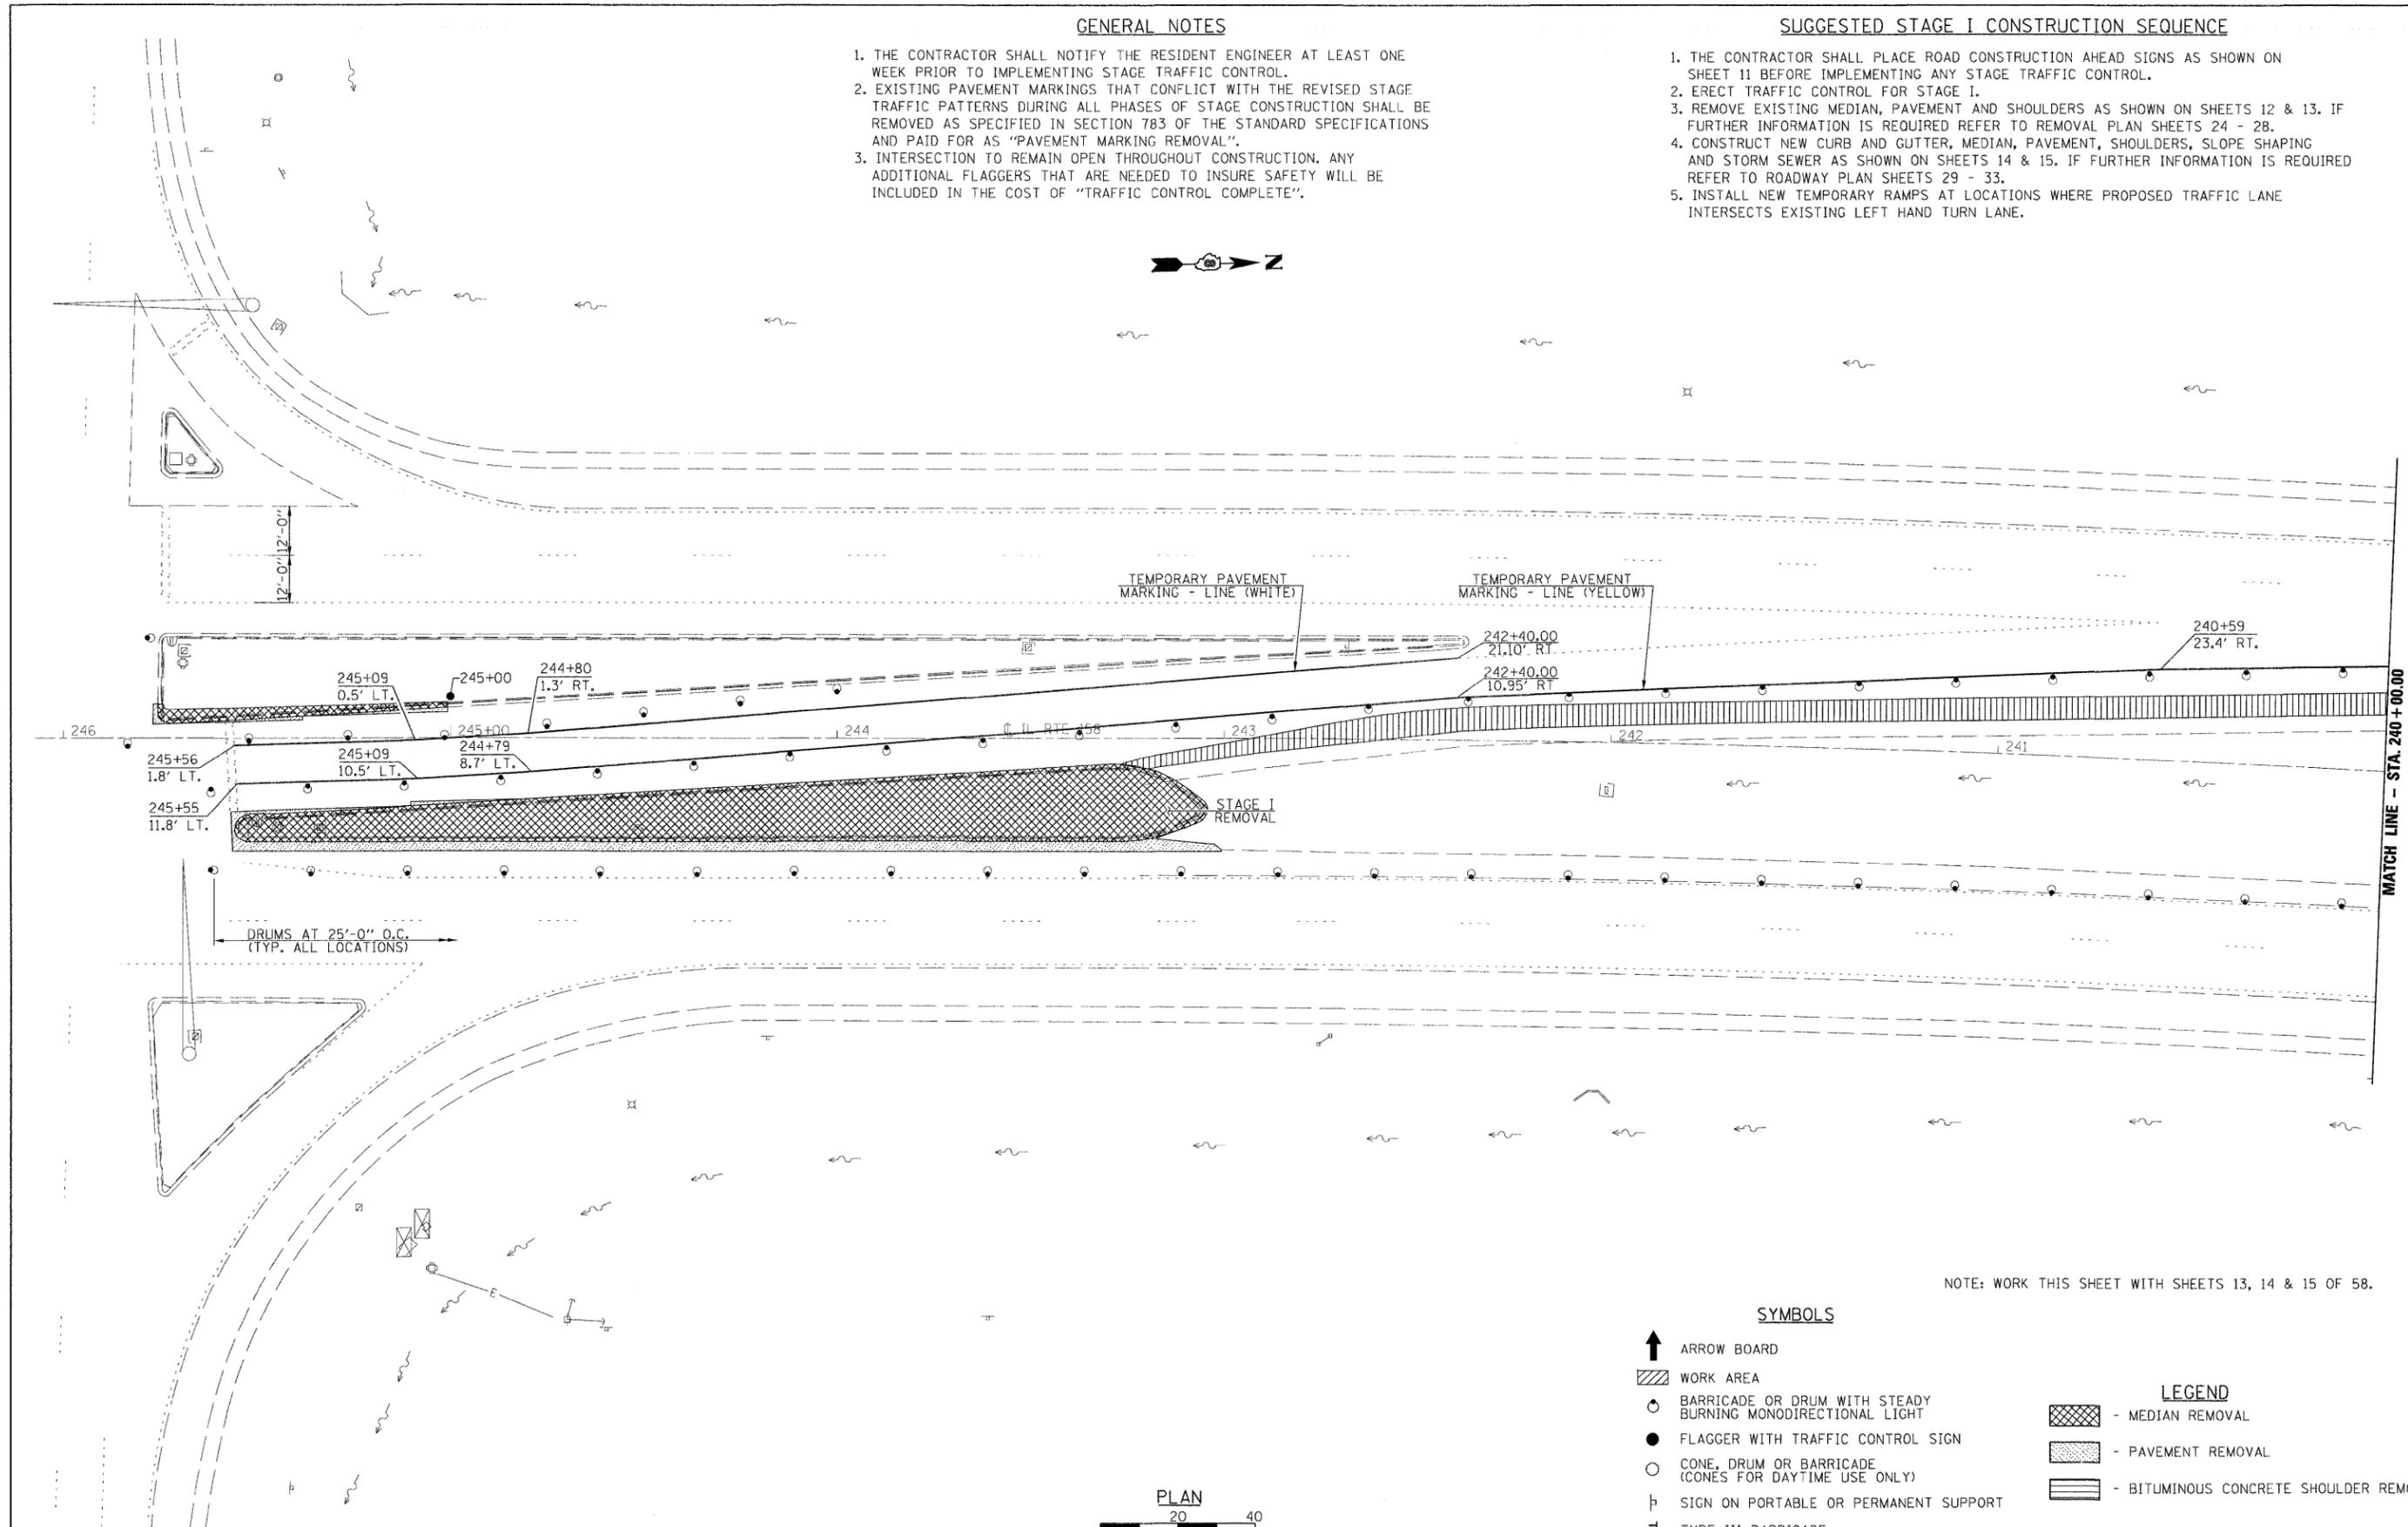


NOTE: WORK THIS SHEET WITH SHEETS 13, 14 & 15 OF 58.

SYMBOLS

- ↑ ARROW BOARD
- ▨ WORK AREA
- BARRICADE OR DRUM WITH STEADY BURNING MONODIRECTIONAL LIGHT
- FLAGGER WITH TRAFFIC CONTROL SIGN
- CONE, DRUM OR BARRICADE (CONES FOR DAYTIME USE ONLY)
- ⊥ SIGN ON PORTABLE OR PERMANENT SUPPORT
- ⊥ TYPE III BARRICADE

LEGEND

- ▨ - MEDIAN REMOVAL
- ▨ - PAVEMENT REMOVAL
- ▨ - BITUMINOUS CONCRETE SHOULDER REMOVAL

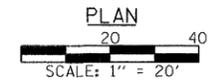

FILE NAME = #FILE#	USER NAME = #USER#	DESIGNED -	REVISED -	 Allen Henderson & Associates, Inc. Civil and Structural Engineers Springfield, IL 62703 Phone: (217)544-8033 IL Design Firm No. 184-001907	STAGE I TRAFFIC CONTROL		F.A.P. RTE. 674	SECTION 410-1-N	COUNTY ST. CLAIR	TOTAL SHEETS 58	SHEET NO. 12
	PLOT SCALE = #SCALE#	DRAWN -	REVISED -		SCALE: 1" = 20'	SHEET NO. 12 OF 58 SHEETS	STA.	TO STA.	CONTRACT NO. 76C63		
	PLOT DATE = #DATE#	CHECKED -	REVISED -						FED. ROAD DIST. NO. ILLINOIS FED. AID PROJECT		
		DATE -	REVISED -								