


LOCATION

ADDITIONAL SIGNS



W20-1(O)-48
W16-3A(O)-3612

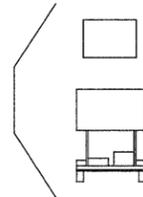


WORK ZONE PUBLIC INFORMATION SIGN
PORTABLE CHANGEABLE MESSAGE SIGN



W2-I115(O)-3618
R2-1-3648

NOTE:

ADDITIONAL SIGNS AT THE FOUR LOCATIONS SHOWN BELOW IN ACCORDANCE WITH HIGHWAY STANDARD 701400, SHALL BE PAID FOR AT THE CONTRACT UNIT PRICE, LUMP SUM, FOR "TRAFFIC CONTROL AND PROTECTION, STANDARD 701402 (SPECIAL)".

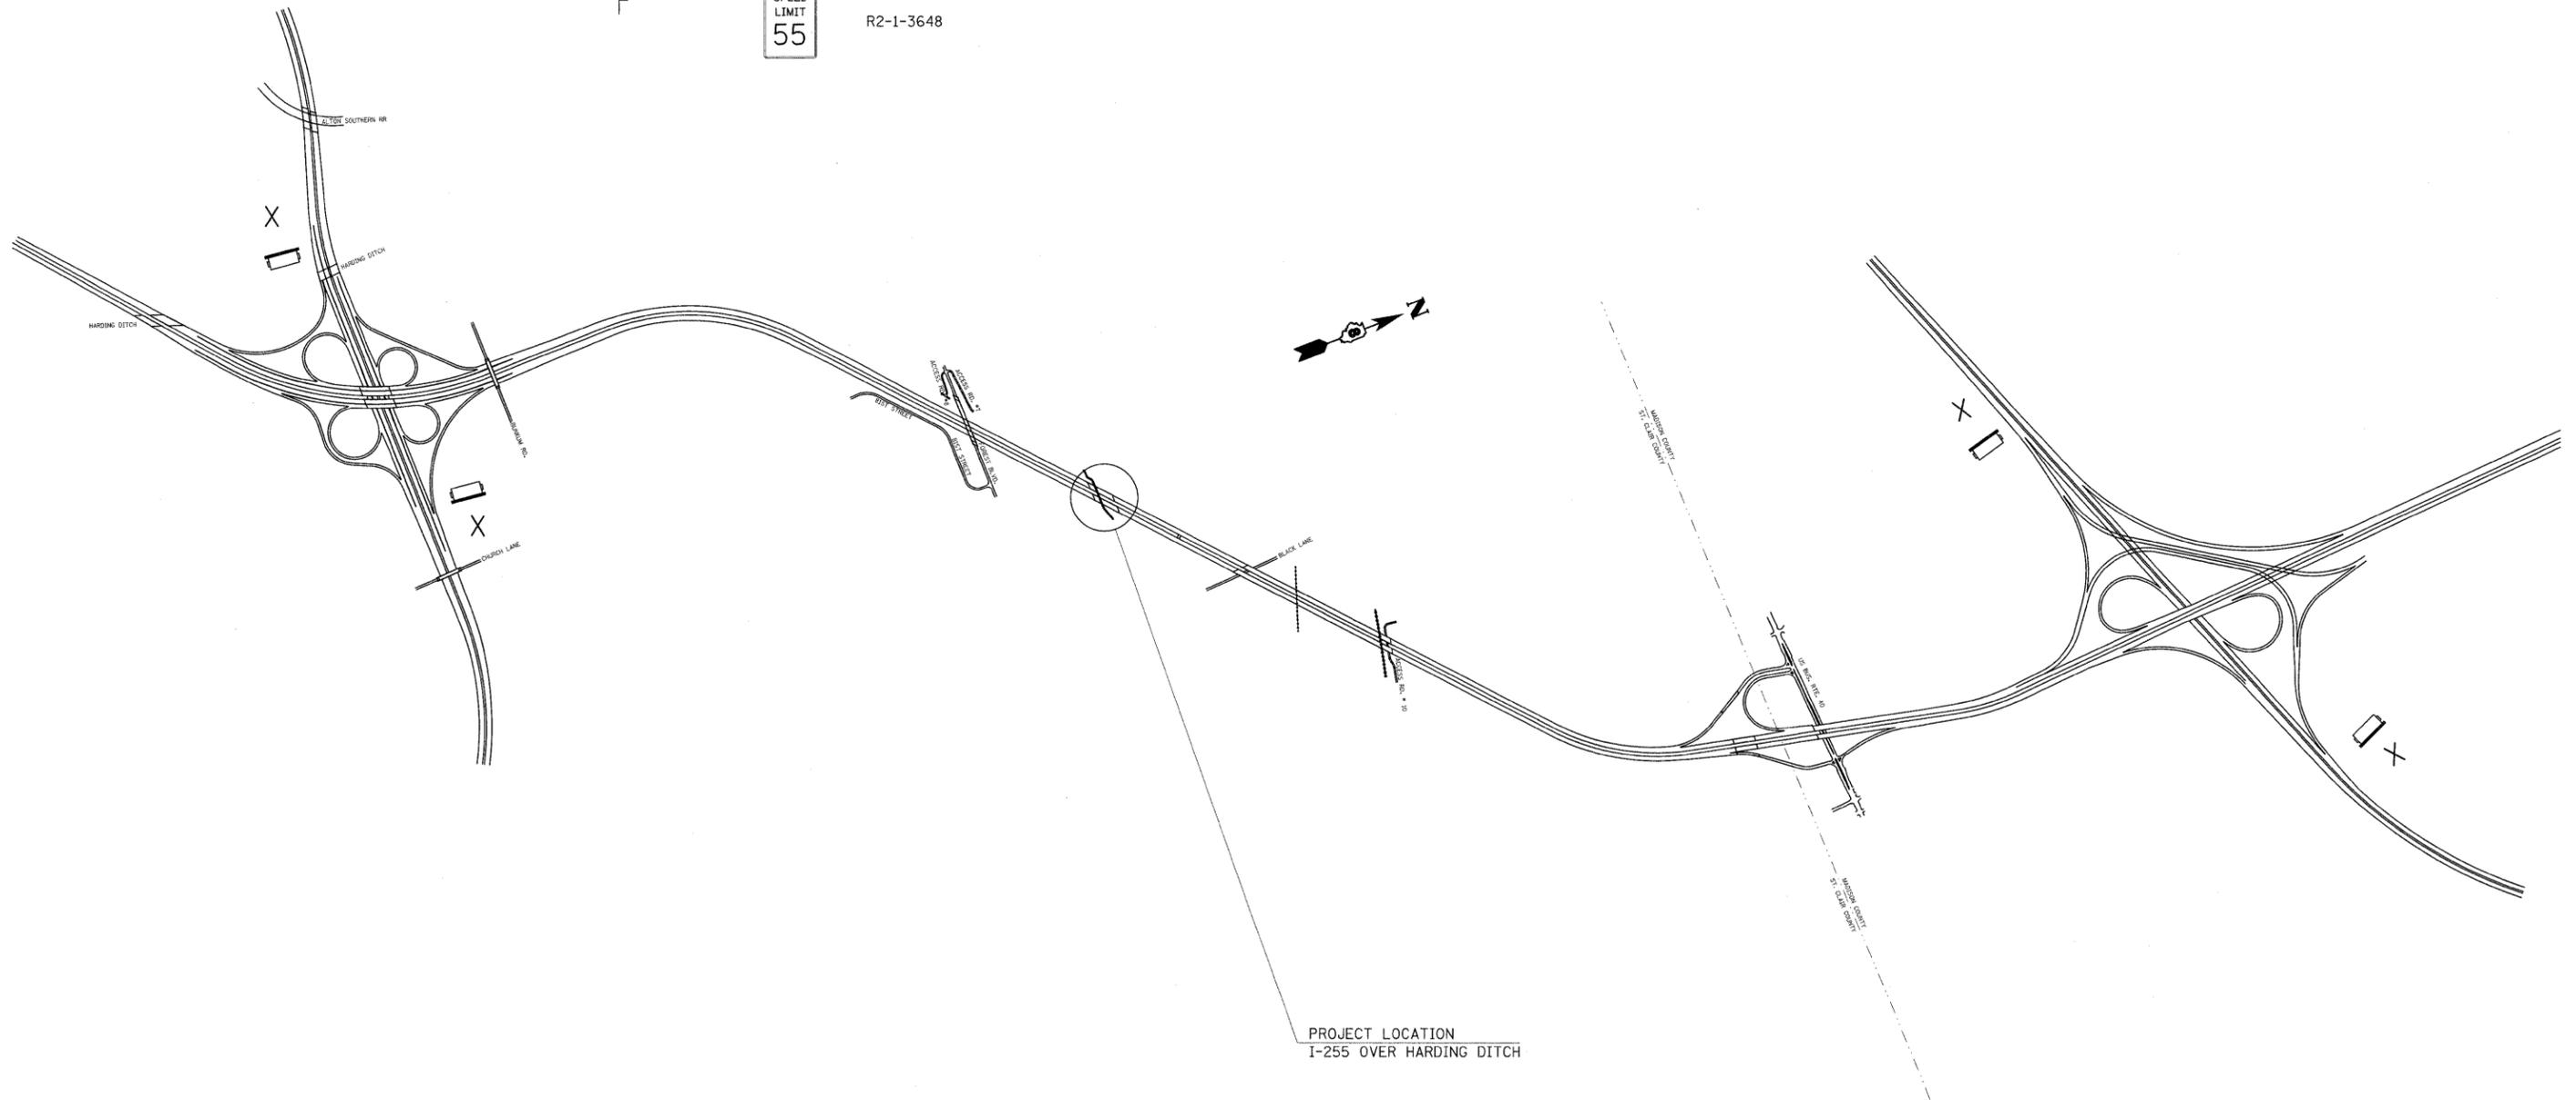

PROJECT LOCATION
I-255 OVER HARDING DITCH

FILE NAME =	USER NAME = gelinh	DESIGNED -	REVISED -	STATE OF ILLINOIS DEPARTMENT OF TRANSPORTATION	TRAFFIC CONTROL SIGNING PLAN	F.A.I. RTE.	SECTION	COUNTY	TOTAL SHEETS	SHEET NO.	
es:\pw_work\PWIDOT\GELINH\dms88449\0876657-shr-staging.dgn	PLOT SCALE = 50,0000 ' / IN.	DRAWN -	REVISED -			255	82-1B-3-1	ST CLAIR	21	4	
PLOT DATE = 4/18/2009	DATE -	CHECKED -	REVISED -			CONTRACT NO. 76C67					
		DATE -	REVISED -			ILLINOIS FED. AID PROJECT					