


STATE OF ILLINOIS
DEPARTMENT OF TRANSPORTATION

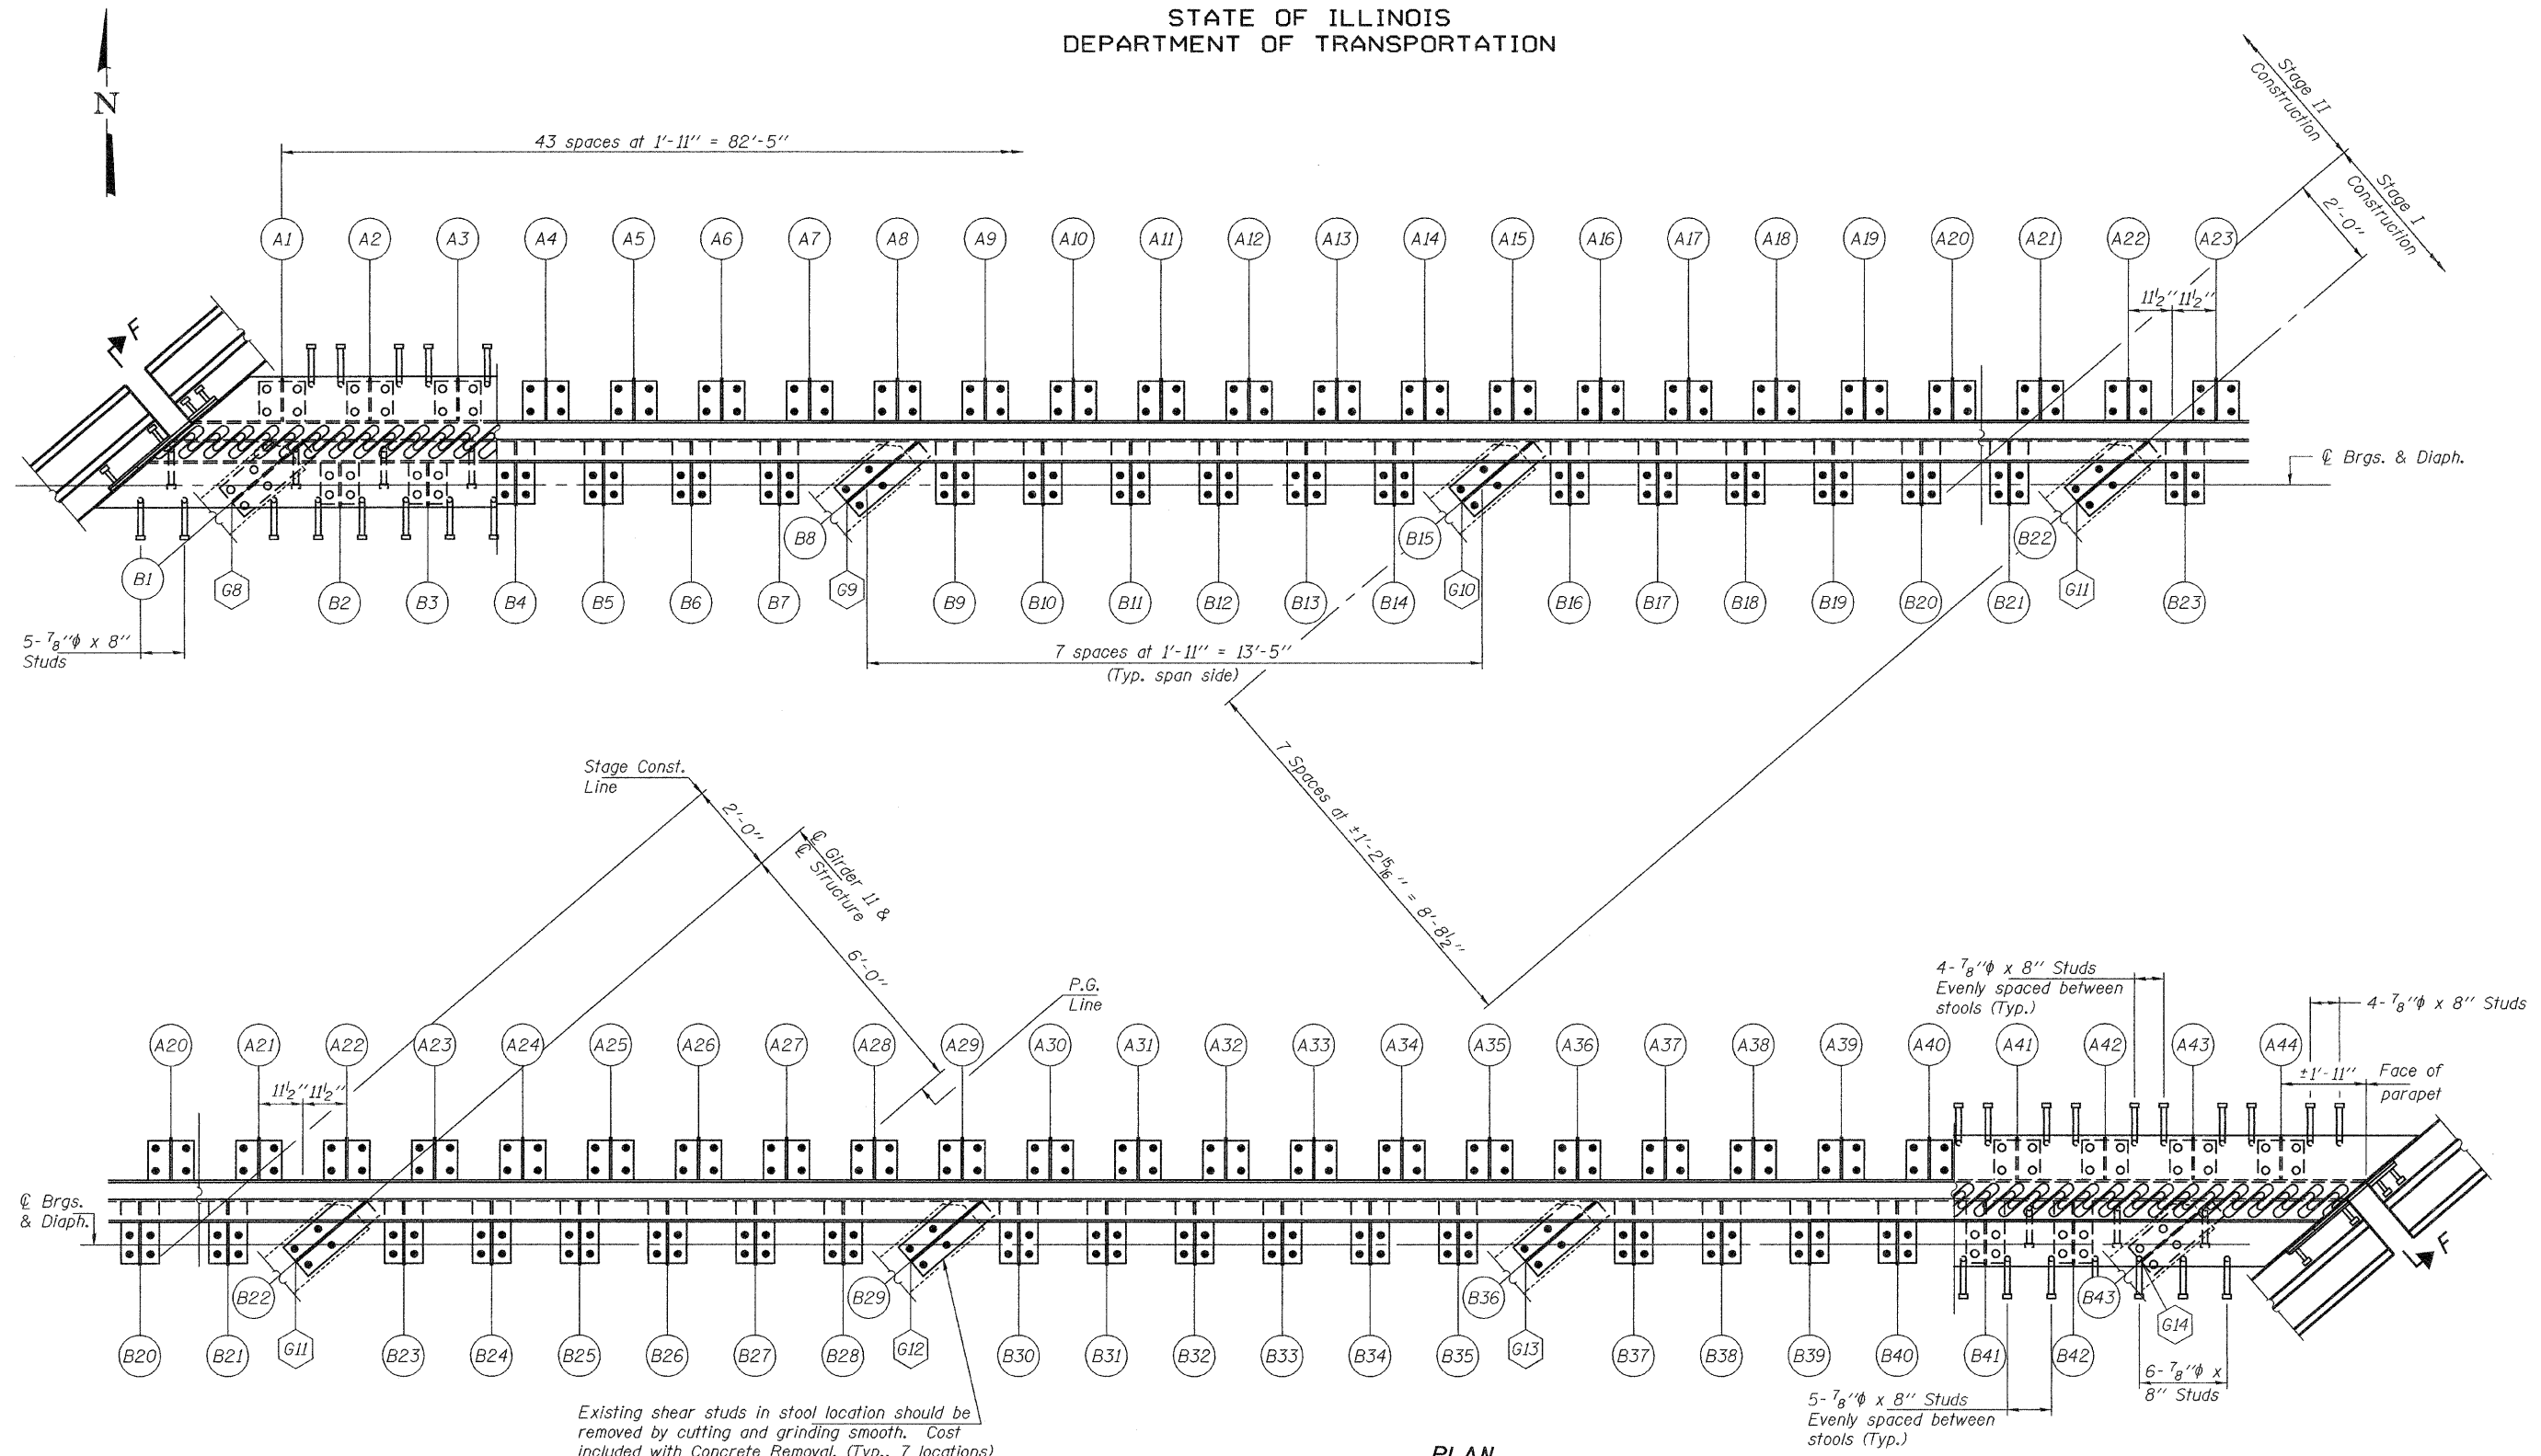

PLAN

Note:
For Section F-F, see sheet 5 of 10.

JOINT DETAILS AT
NORTH ABUTMENT
SN 082-0245 (N.B.)

DESIGNED	AJB
CHECKED	VHV
DRAWN	Kyle M. Steffen
CHECKED	AJB VHV

APRIL 27, 2009
EXAMINED *Carl Proyer*
ENGINEER OF STRUCTURAL SERVICES
PASSED *Ralph E. Anderson*
ENGINEER OF BRIDGES AND STRUCTURES

SHEET NO. 4 10 SHEETS	F.A.I. RTE.	SECTION	COUNTY	TOTAL SHEETS	SHEET NO.
	255	-	ST. CLAIR	21	15
FED. ROAD DIST. NO.			ILLINOIS FED. AID PROJECT	CONTRACT NO. 76067	