


BY	DATE
FINAL SURVEY	SURVEYED
NOTE BOOK	PI PLOTTED
NO.	TEMPLATE
	AREAS CHECKED

BY	DATE
ORIGINAL SURVEY	SURVEYED
NOTE BOOK	PI PLOTTED
NO.	TEMPLATE
	AREAS CHECKED

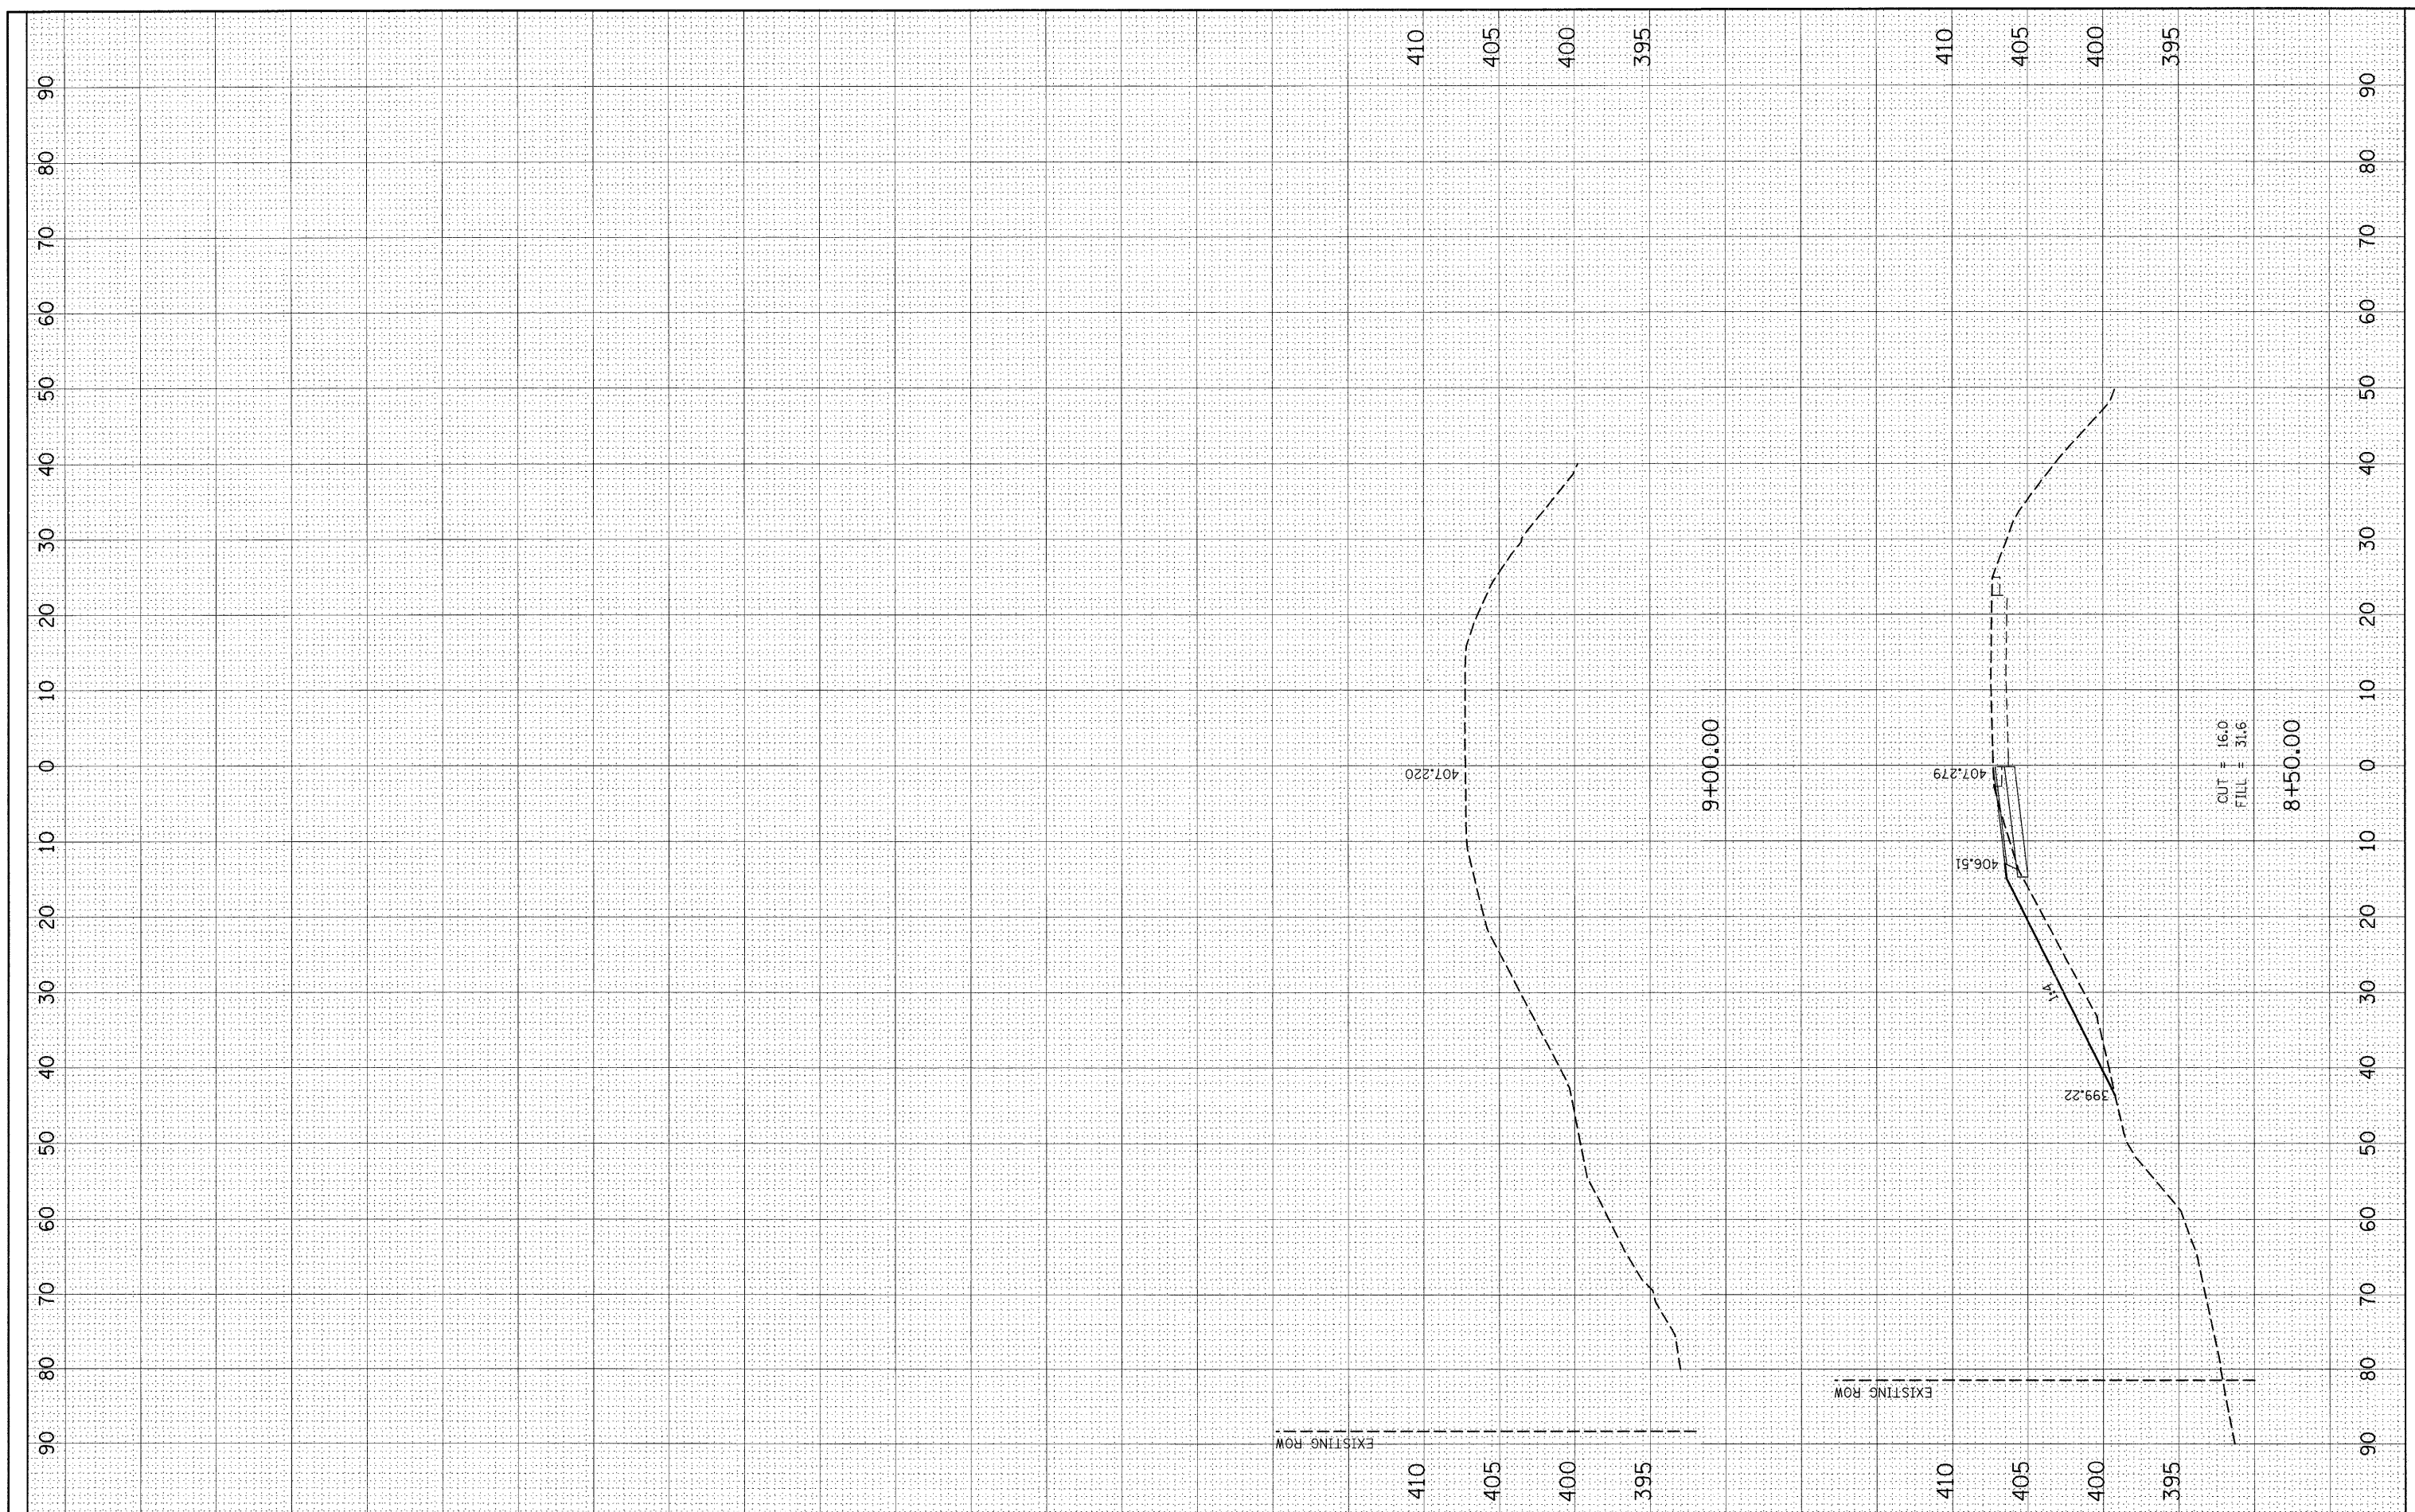

FILE NAME =  
 c:\p\_w\work\p\dot\owenb\j\dms51591\0876C74-sht-essht.dgn

USER NAME = owenb.j  
 DESIGNED -  
 DRAWN -  
 PLOT SCALE = 10.0000' / IN.  
 CHECKED -  
 DATE -  
 PLOT DATE = 1/29/2009

DESIGNED -  
 DRAWN -  
 CHECKED -  
 DATE -

REVISED -  
 REVISED -  
 REVISED -  
 REVISED -

**STATE OF ILLINOIS  
 DEPARTMENT OF TRANSPORTATION**

**PHASE I CONSTRUCTION CROSS SECTIONS**

SCALE: SHEET NO. OF SHEETS STA. 8+50.00 TO STA. 9+00.00

F.A.P. RTE. 817	SECTION 421R-1	COUNTY ST. CLAIR	TOTAL SHEETS 29	SHEET NO. 23
CONTRACT NO. 76C74				
FED. ROAD DIST. NO. ILLINOIS FED. AID PROJECT				