


FINAL SURVEY	SURVEYED	DATE
NOTE BOOK NO.	PLOTTED	
	TEMPLATE	
	AREAS CHECKED	

ORIGINAL SURVEY	SURVEYED	DATE
NOTE BOOK NO.	PLOTTED	
	TEMPLATE	
	AREAS CHECKED	

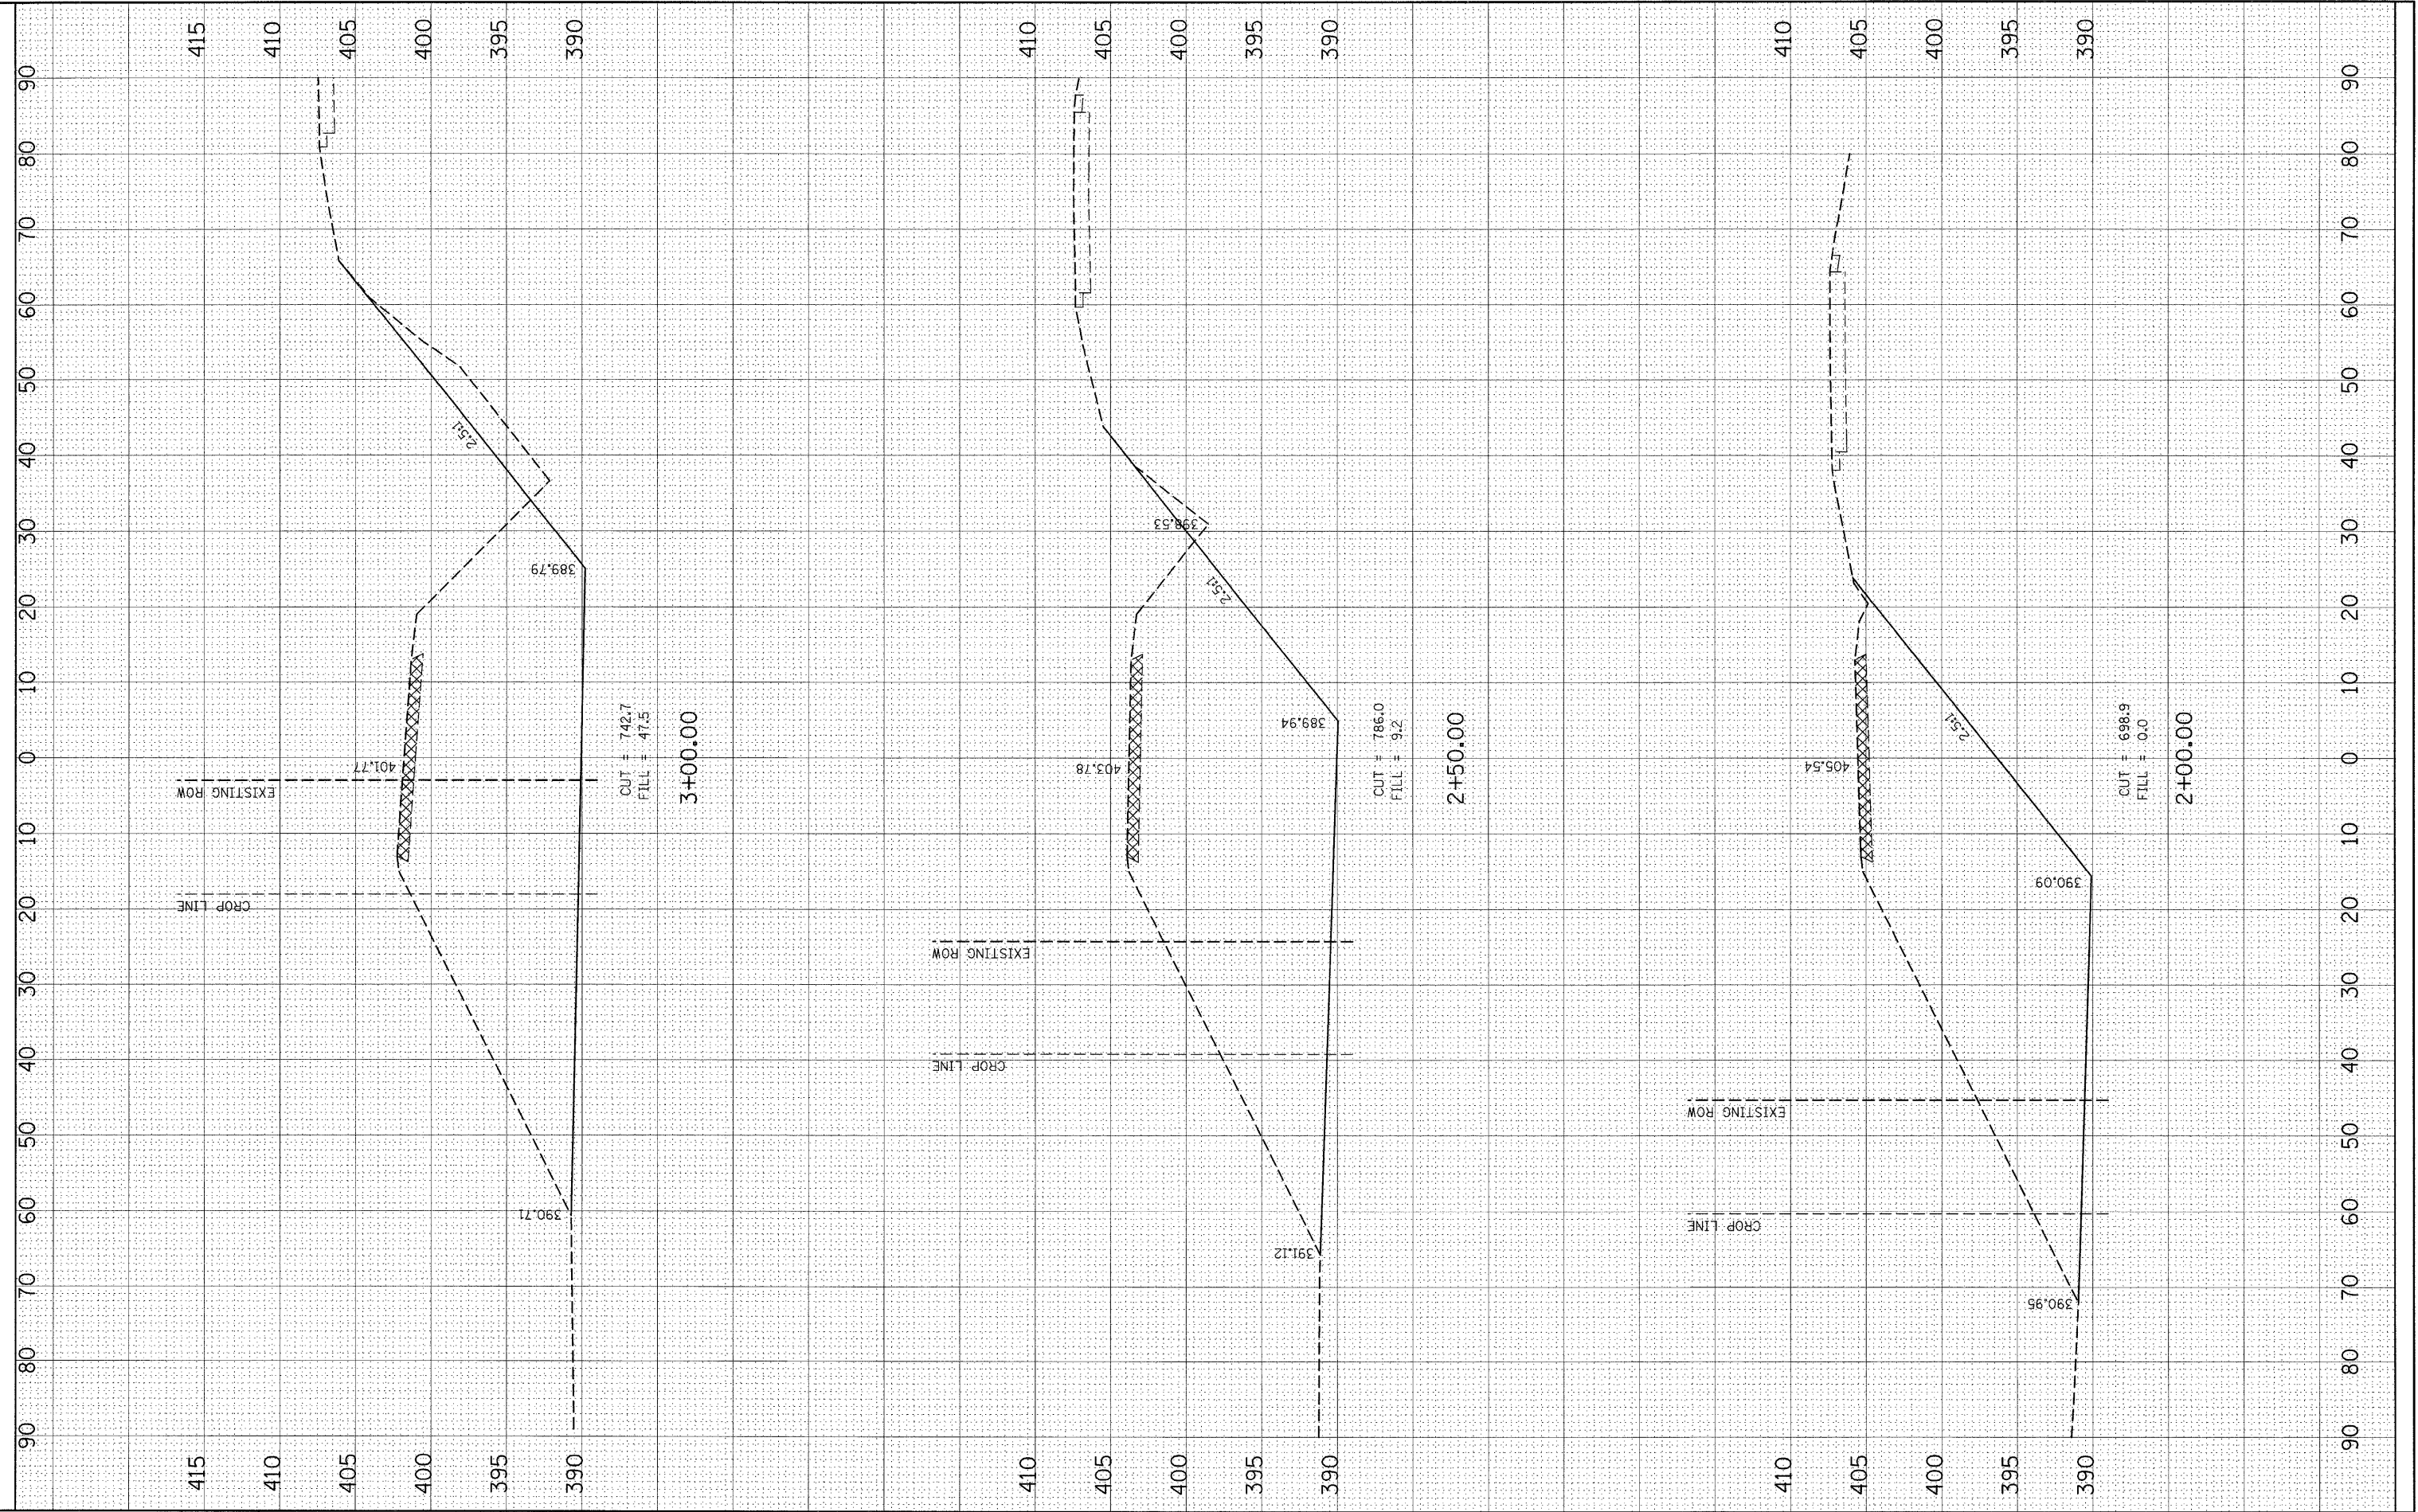

FILE NAME =
 sr:\pw_work\p\sidot\owenb\dm51591\0876C74-sh1-ssht-1.dgn

USER NAME = owenb
 DESIGNED -
 DRAWN -
 CHECKED -
 DATE -

REVISIONS:
 REVISED -
 REVISED -
 REVISED -
 REVISED -

**STATE OF ILLINOIS
 DEPARTMENT OF TRANSPORTATION**

PHASE II REMOVAL CROSS SECTIONS

SCALE: SHEET NO. OF SHEETS STA. 1+50.00 TO STA. 2+00.00

F.A.P. RTE. 817	SECTION 421R-1	COUNTY ST. CLAIR	TOTAL SHEETS 29	SHEET NO. 25
CONTRACT NO. 76C74				
FED. ROAD DIST. NO. ILLINOIS FED. AID PROJECT				