



STATE OF ILLINOIS  
DEPARTMENT OF TRANSPORTATION

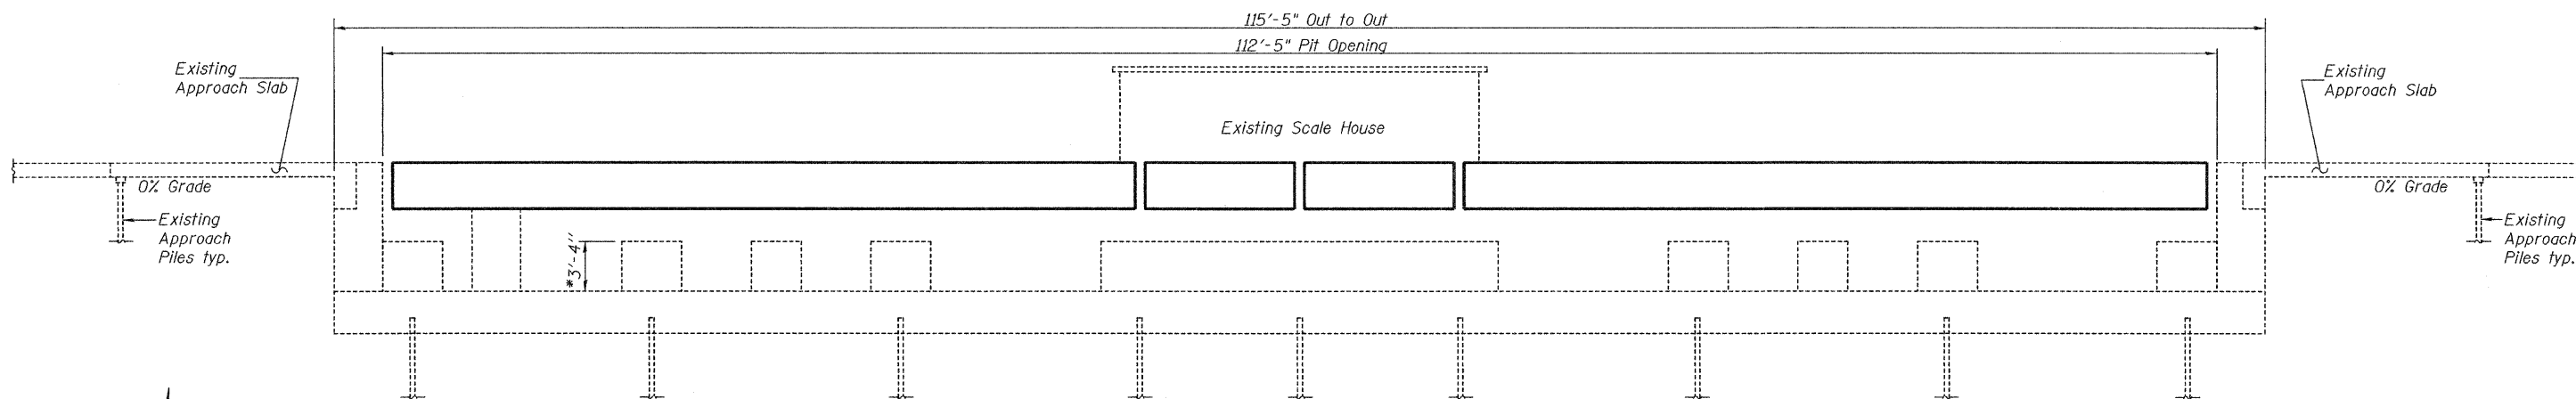

LONGITUDINAL SECTION

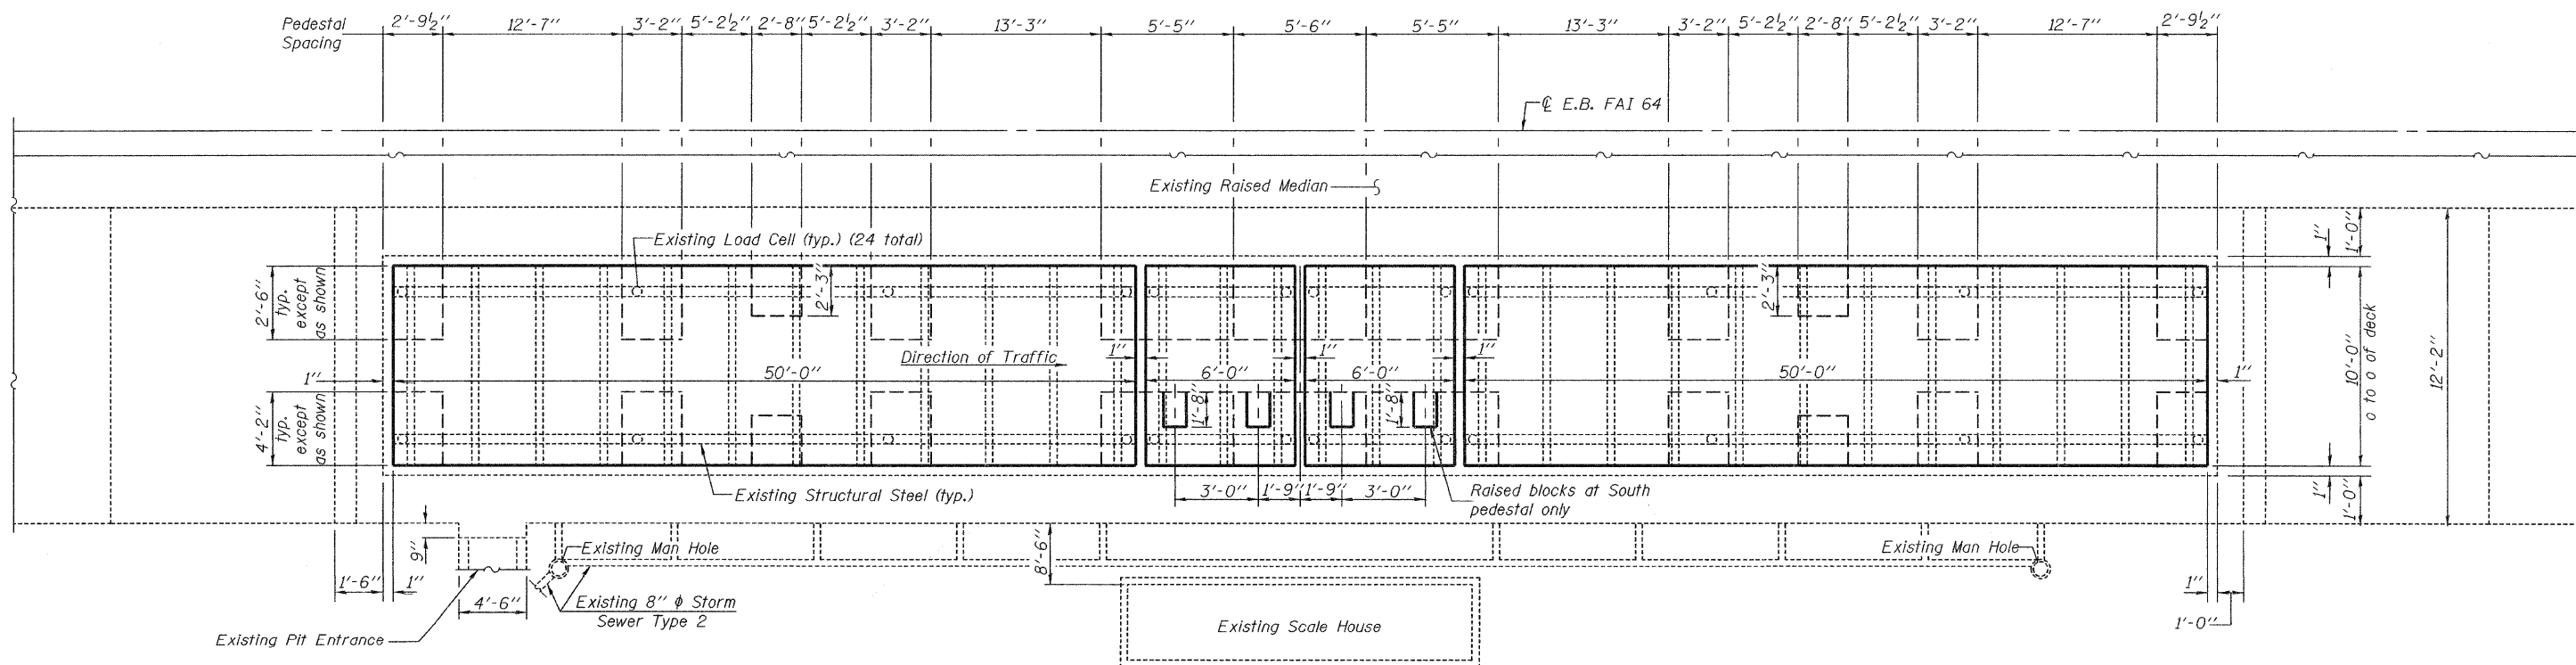

PLAN

(E.B. Structure)

GENERAL PLAN AND ELEVATION

STA. 843+49.94

DESIGNED	Patrick M. Petrone
CHECKED	Jay D. Edwards
DRAWN	BECKY M. LEACH
CHECKED	PMP/JDE

APRIL 21, 2009
EXAMINED <i>Thomas J. Domagala</i>
PASSED <i>Ralph E. Anderson</i>
ENGINEER OF BRIDGES AND STRUCTURES

\*Height of Pedestals shall be field verified by Contractor prior to ordering of new scales.

SHEET NO. 2 4 SHEETS	F.A.I. RTE. 64	SECTION 82-7I-4	COUNTY ST. CLAIR	TOTAL SHEETS 7	SHEET NO. 5
	CONTRACT NO. 76D03				
FED. ROAD DIST. NO.		ILLINOIS FED. AID PROJECT			