


MATCHLINE STA 936+00
 MATCHLINE STA 844+69
 MATCHLINE STA 751+82
 MATCHLINE STA 677+00
 MATCHLINE STA 595+06
 MATCHLINE STA 472+00
 MATCHLINE STA 511+00
 MATCHLINE STA 3+50 EB / STA 128+00 WB
 BEGIN PROJECT STA 690+58 (BRIDGE DECK)

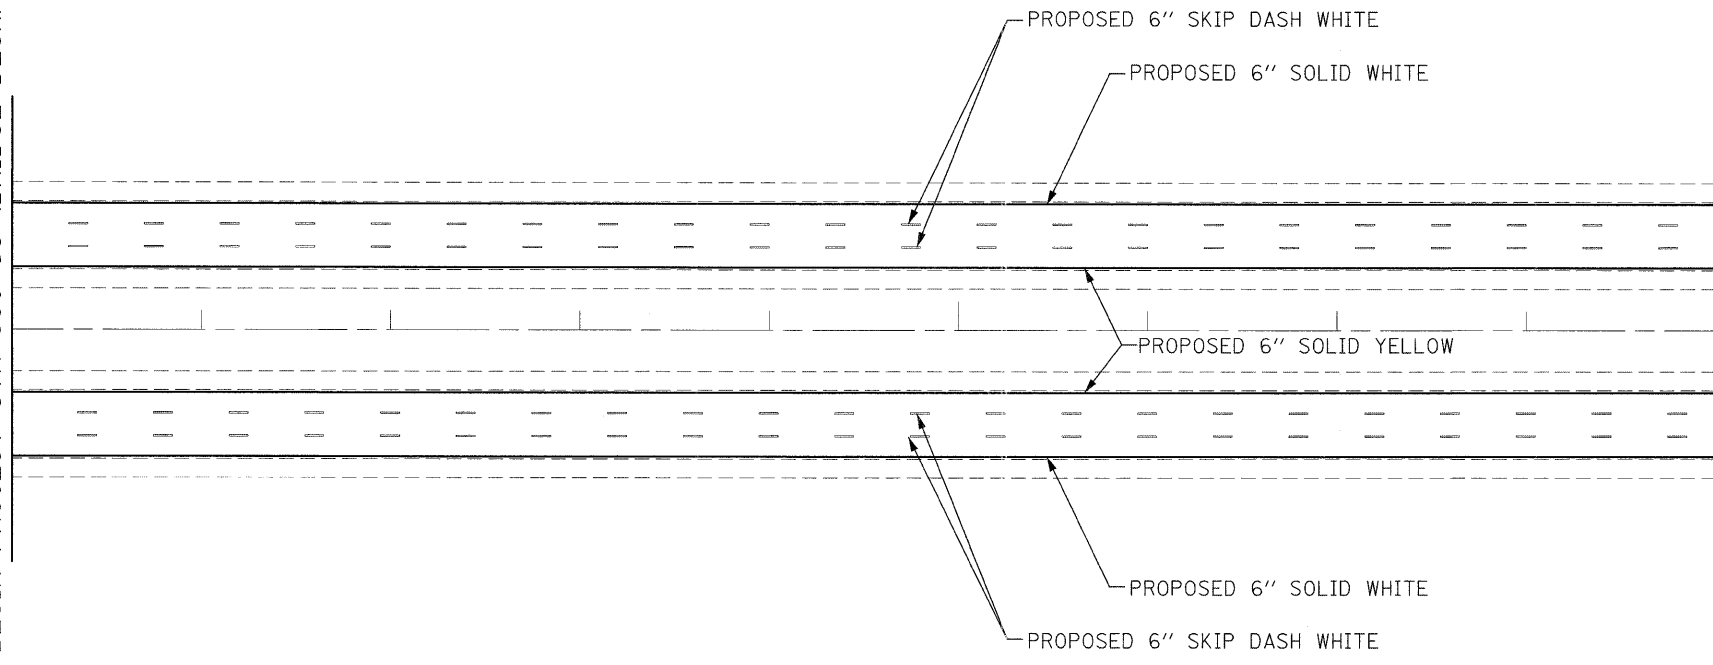

MATCHLINE STA 628+36
 MATCHLINE STA 36+00 EB / 101+00 WB
 MATCHLINE STA 450+02
 MATCHLINE STA 571+59
 MATCHLINE STA 663+59
 MATCHLINE STA 689+50
 MATCHLINE STA 794+51
 MATCHLINE STA 912+00
 MATCHLINE STA 932+00

TYPICAL PAVEMENT MARKING PLAN
I-255

FILE NAME =	USER NAME = aifordb	DESIGNED -	REVISED -	STATE OF ILLINOIS DEPARTMENT OF TRANSPORTATION	I-255 PLAN SHEET			F.A.I. RTE.	SECTION	COUNTY	TOTAL SHEETS	SHEET NO.
c:\pw_work\PW\DOT\ALFORDB\0130472\087	04-sht-plan.dgn	DRAWN -	REVISED -		SCALE:	SHEET NO. 1 OF 19 SHEETS	STA.	TO STA.	VAR. Dist. 8 Striping 2009-1	.	25	5
	PLOT SCALE = 50,000' / IN.	CHECKED -	REVISED -		CONTRACT NO. 76D04			ILLINOIS FED. AID PROJECT				
	PLOT DATE = 3/20/2009	DATE -	REVISED -		BOND, MONROE & ST. CLAIR COUNTIES							