


FINAL SURVEY	SURVEYED	BY	DATE
NO.	NO.		
AREAS CHECKED	AREAS CHECKED		
NOTE BOOK	NOTE BOOK		
TEMPLATE	TEMPLATE		
PLOTTED	PLOTTED		

ORIGINAL SURVEY	SURVEYED	BY	DATE
NO.	NO.		
AREAS CHECKED	AREAS CHECKED		
NOTE BOOK	NOTE BOOK		
TEMPLATE	TEMPLATE		
PLOTTED	PLOTTED		

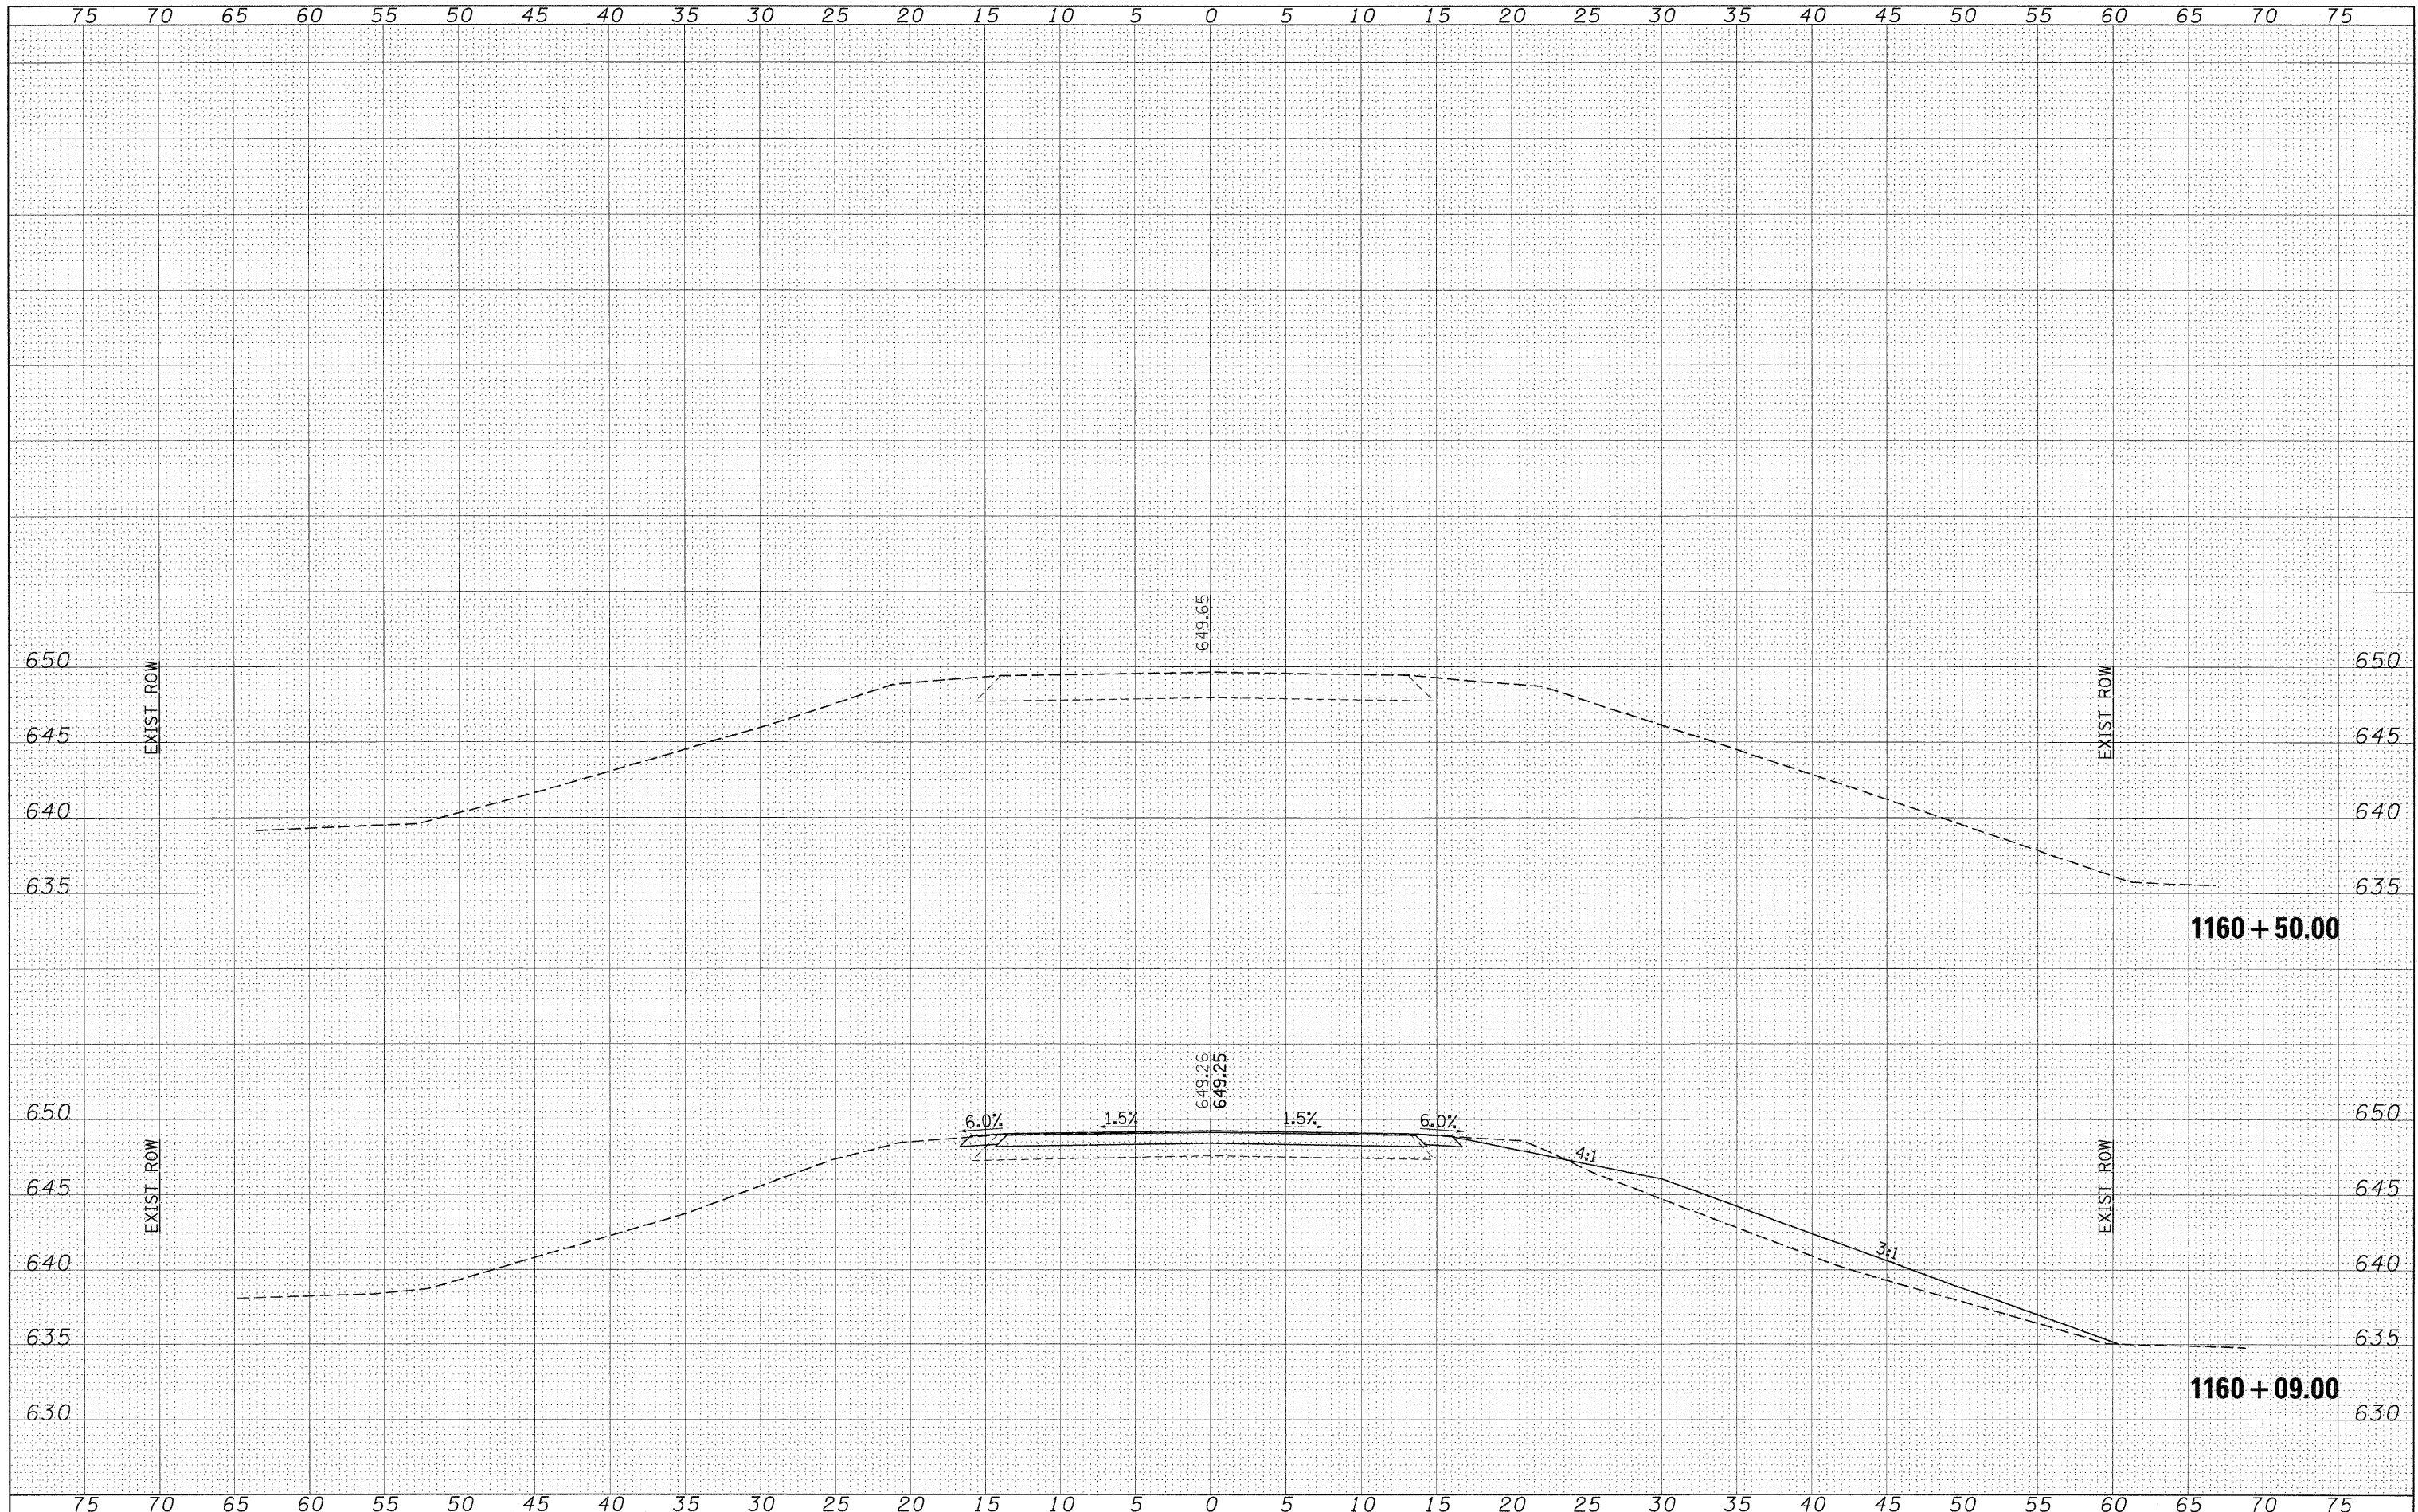

FILE NAME =  
 c:\pwwork\K\PWIDOT\CORNELLM\dms49840\d978069

USER NAME = cornellm  
 sh1-0447014-xs.dgn  
 PLOT SCALE = 5,0000 // IN.  
 PLOT DATE = 3/19/2009

DESIGNED -  
 DRAWN -  
 CHECKED -  
 DATE -

REVISED -  
 REVISED -  
 REVISED -  
 REVISED -

**STATE OF ILLINOIS  
 DEPARTMENT OF TRANSPORTATION**

**CROSS SECTIONS  
 SN 044-7014**

SCALE: 1"=5' SHEET NO. OF SHEETS STA. 1160+09.00 TO STA. 1160+50.00

F.A.P. RTE. 881/329	SECTION 35B-1/18B-1	COUNTY JOHNSON/PERRY	TOTAL SHEETS 26	SHEET NO. 13
CONTRACT NO. 78069				
FED. ROAD DIST. NO. ILLINOIS FED. AID PROJECT				