



STAGE I CONSTRUCTION

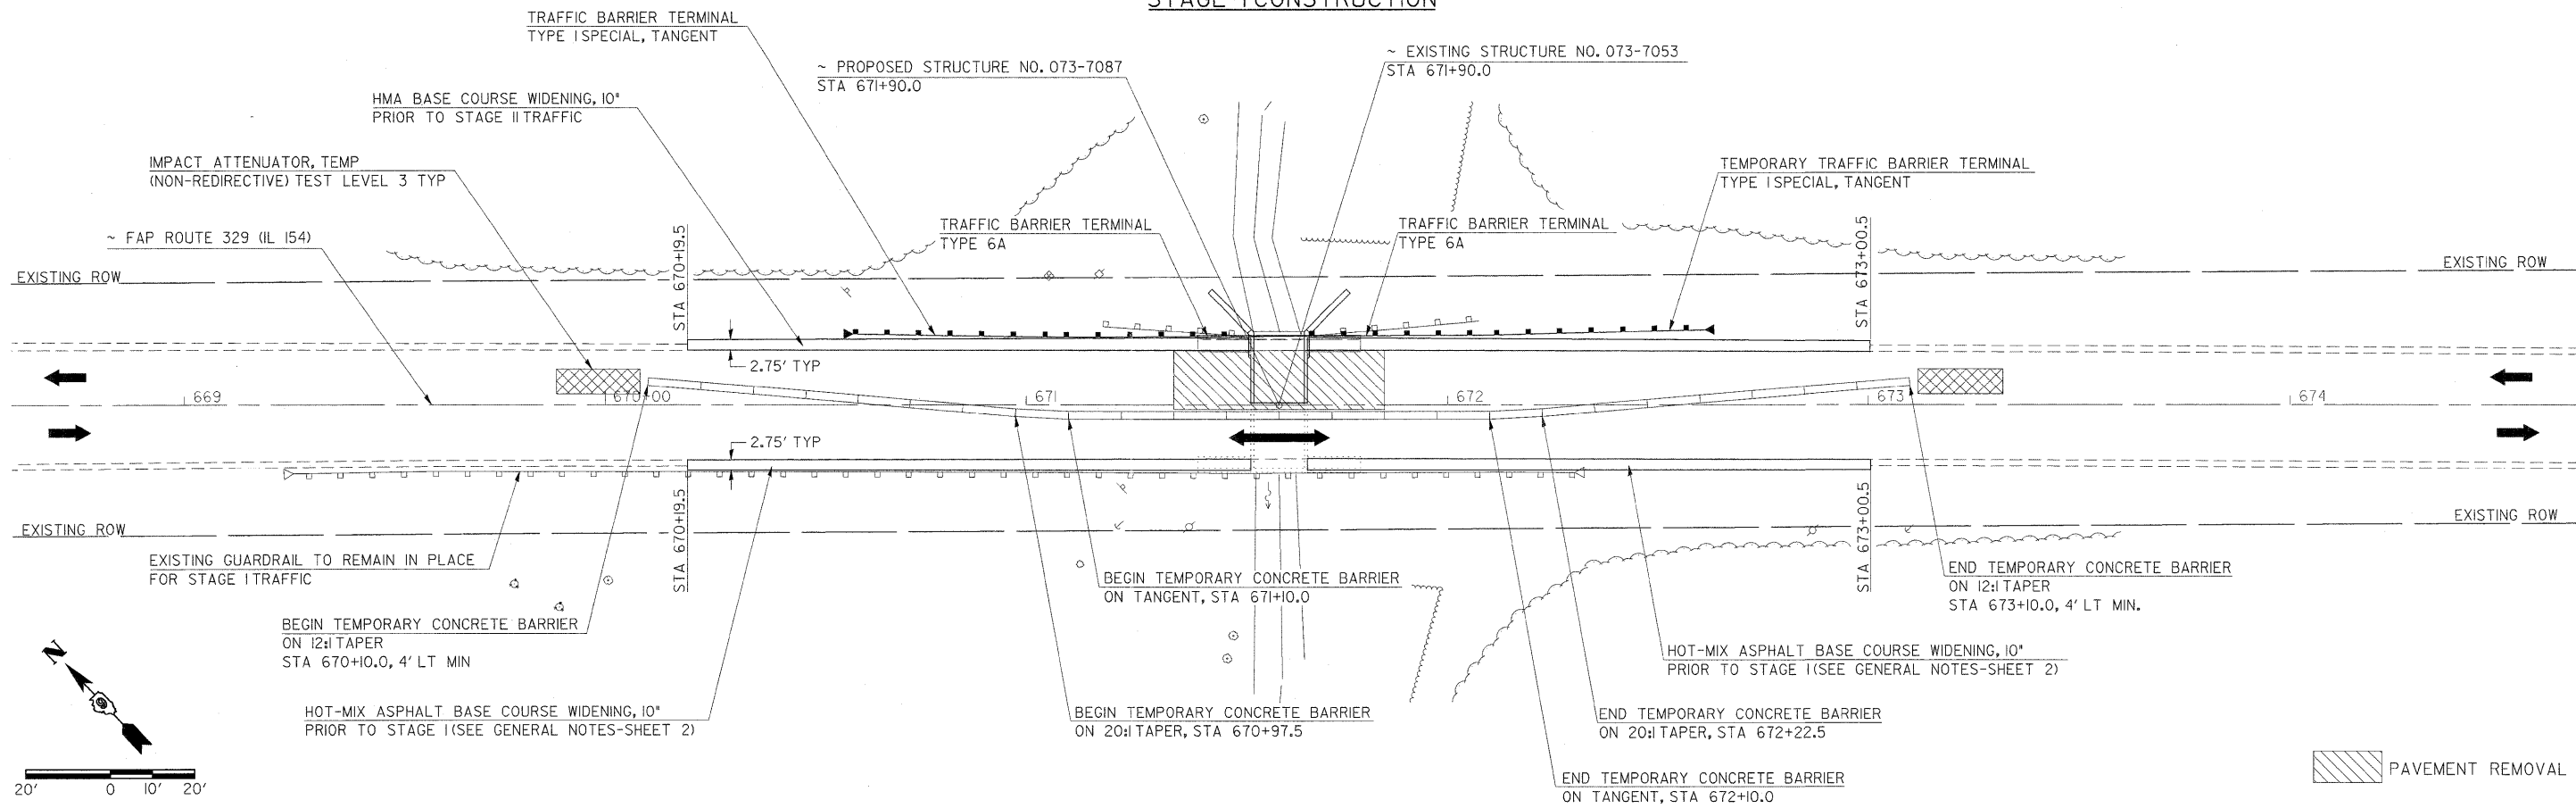

STAGE II CONSTRUCTION

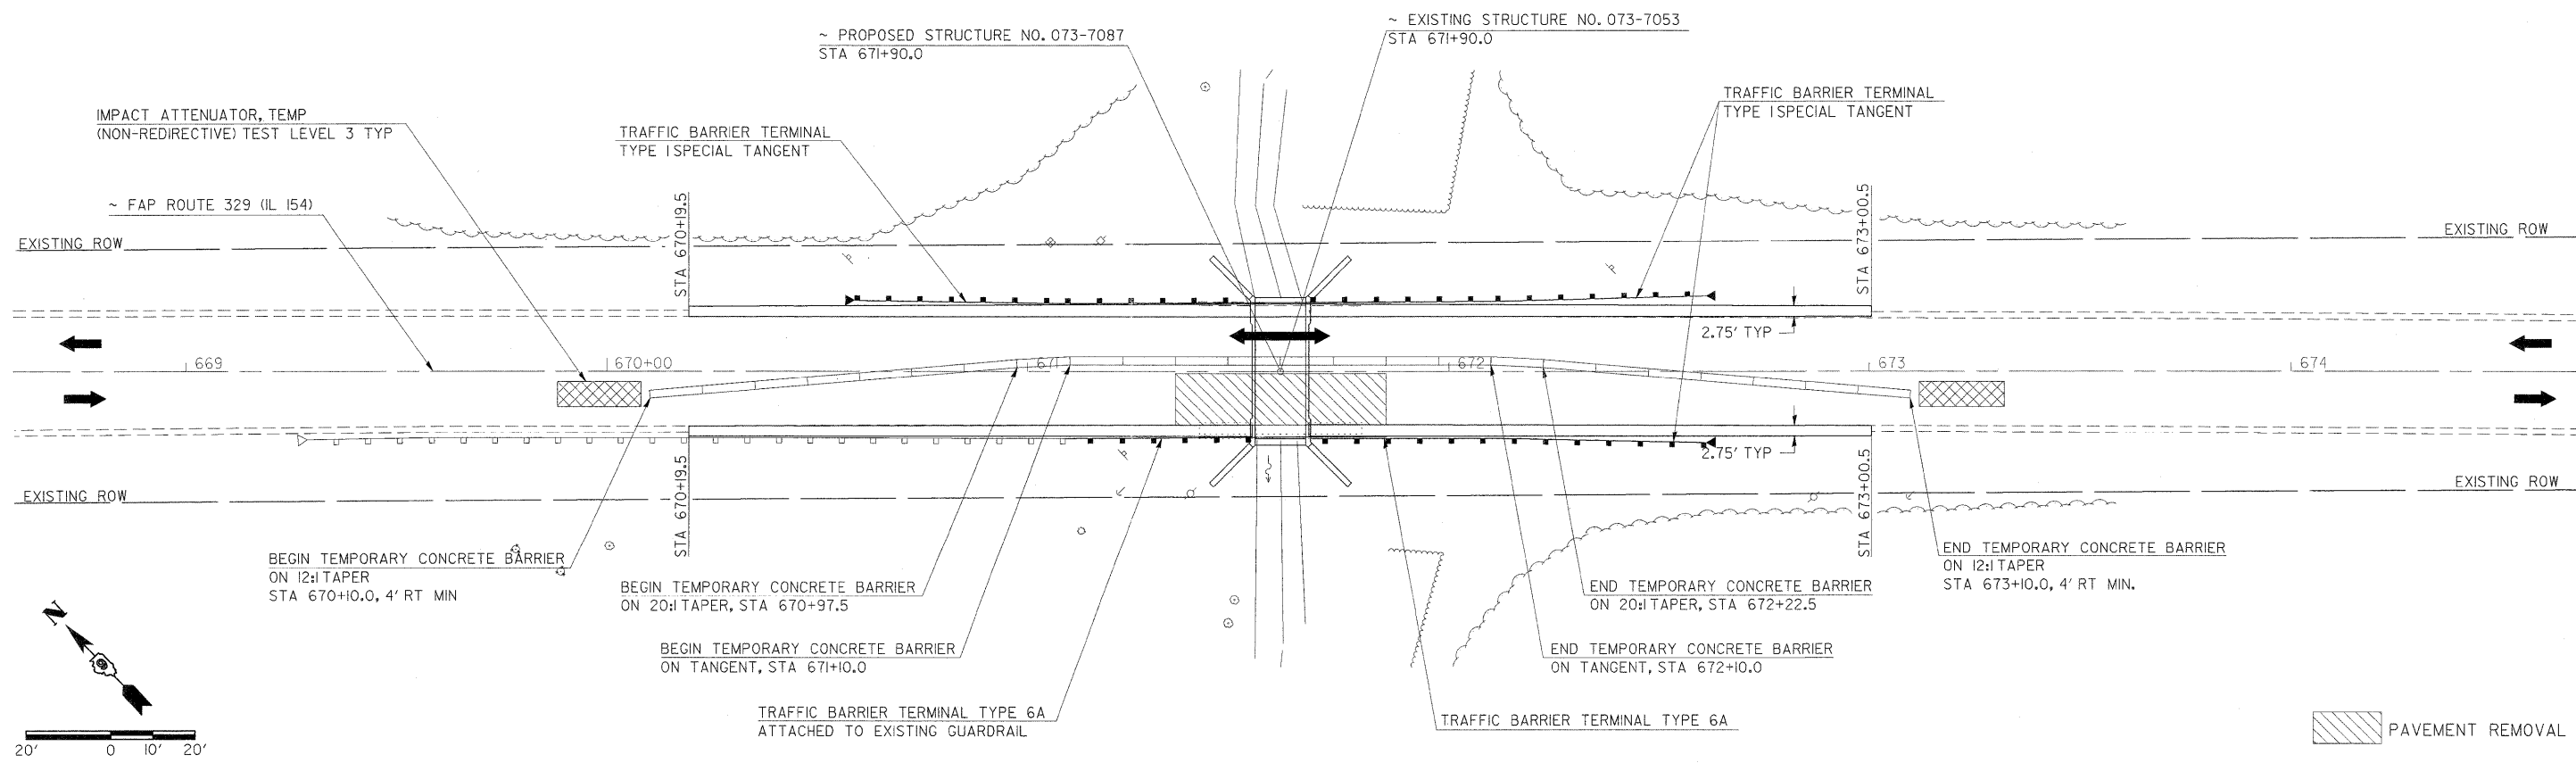

FILE NAME =	USER NAME = cornell1m	DESIGNED -	REVISED -	STATE OF ILLINOIS DEPARTMENT OF TRANSPORTATION	STAGE CONSTRUCTION SN 073-7053	F.A.P. RTE.	SECTION	COUNTY	TOTAL SHEETS	SHEET NO.	
ca:\pk_work\p\dtdot\cornell1m\dms49849\d99069_sht_misc.dgn		DRAWN -	REVISED -			881/329	35B-1/18B-1	JOHNSON/PERRY	26	17	
PLOT SCALE = 20.0000' / IN.		CHECKED -	REVISED -			CONTRACT NO. 78069					
PLOT DATE = 3/18/2009		DATE -	REVISED -			SCALE: 1"=20'	SHEET NO. OF SHEETS	STA. 669+00 TO STA. 674+00	FED. ROAD DIST. NO.	ILLINOIS	FED. AID PROJECT