


TYPICAL SECTION WATER ST.

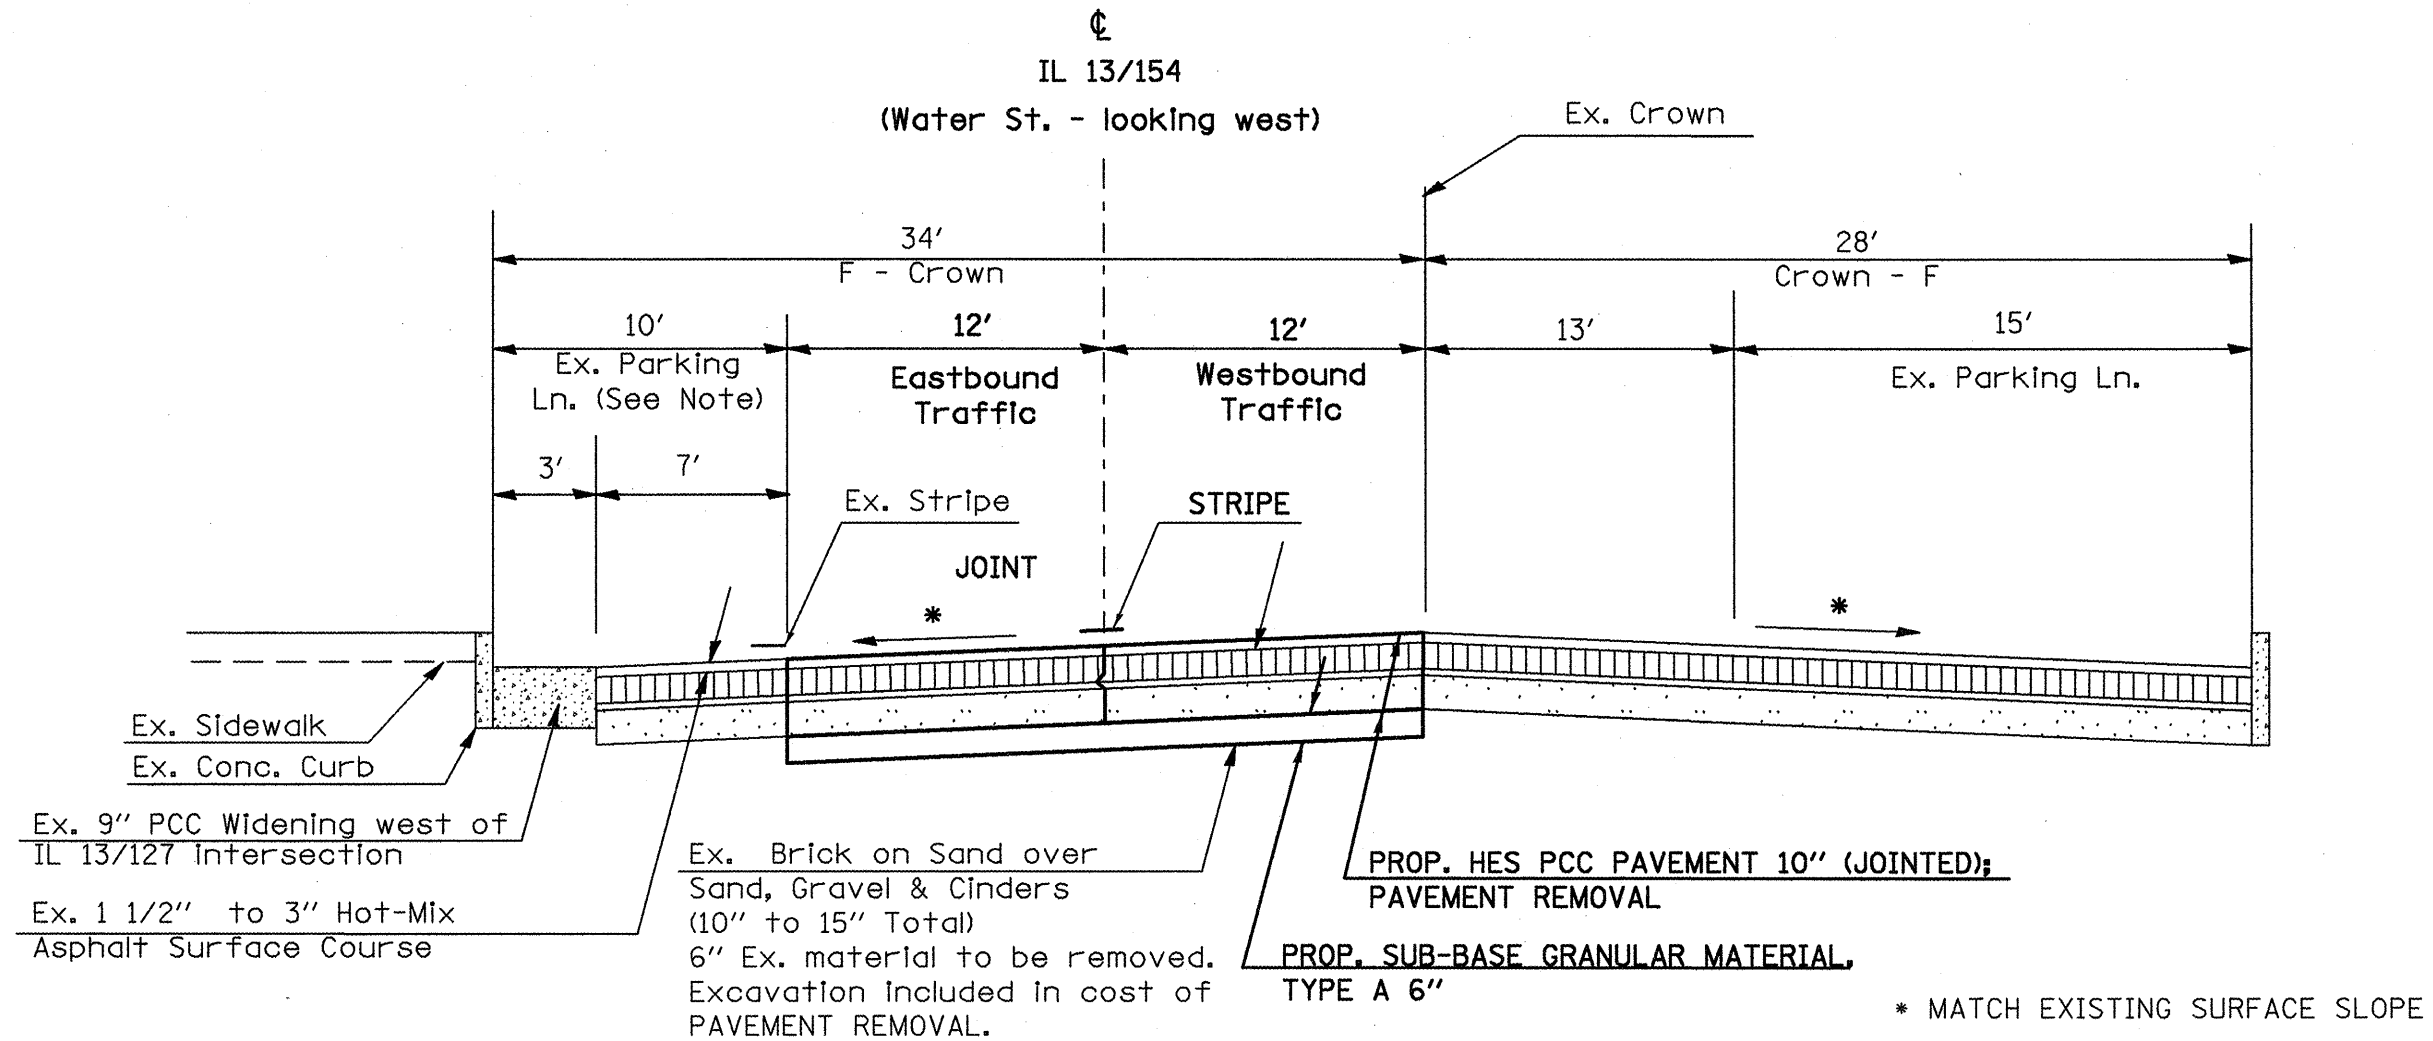

TO BE USED:

144' EAST OF IL 13/127/154 INTERSECTION TO
STA. 1265+14.6 (INTERSECTION OF IL 13/127/154)

NOTE:
HIGHWAY STANDARD 420101-04 TO BE USED FOR CONSTRUCTION OF PROPOSED PCC PAVEMENT 10" (JOINTED). LANE WIDTHS WILL BE AS SHOWN ON TYPICALS. BAM WILL NOT BE ALLOWED.

Note: Existing Parking Lane is east of the Main St. and Water St. Intersection on IL 154.

*FAP 42/841

FILE NAME =	USER NAME = miorodkr	DESIGNED -	REVISED -	STATE OF ILLINOIS DEPARTMENT OF TRANSPORTATION	TYPICALS WATER ST.	F.A. RTE. =	SECTION =	COUNTY =	TOTAL SHEETS =	SHEET NO. =
of:\pwork\PM\DOT\MCCOROKR\08128164\781	7-shh-misc\dgn	DRAWN -	REVISED -			8.103.1081-1	PEBBY	29	6	
	PLOT SCALE = 1/8" = 1' / IN.	CHECKED -	REVISED -							
	PLOT DATE = 3/23/2009	DATE -	REVISED -							
						CONTRACT NO. 78117		ILLINOIS FED. AID PROJECT		