


# TYPICAL SECTION WATER ST.

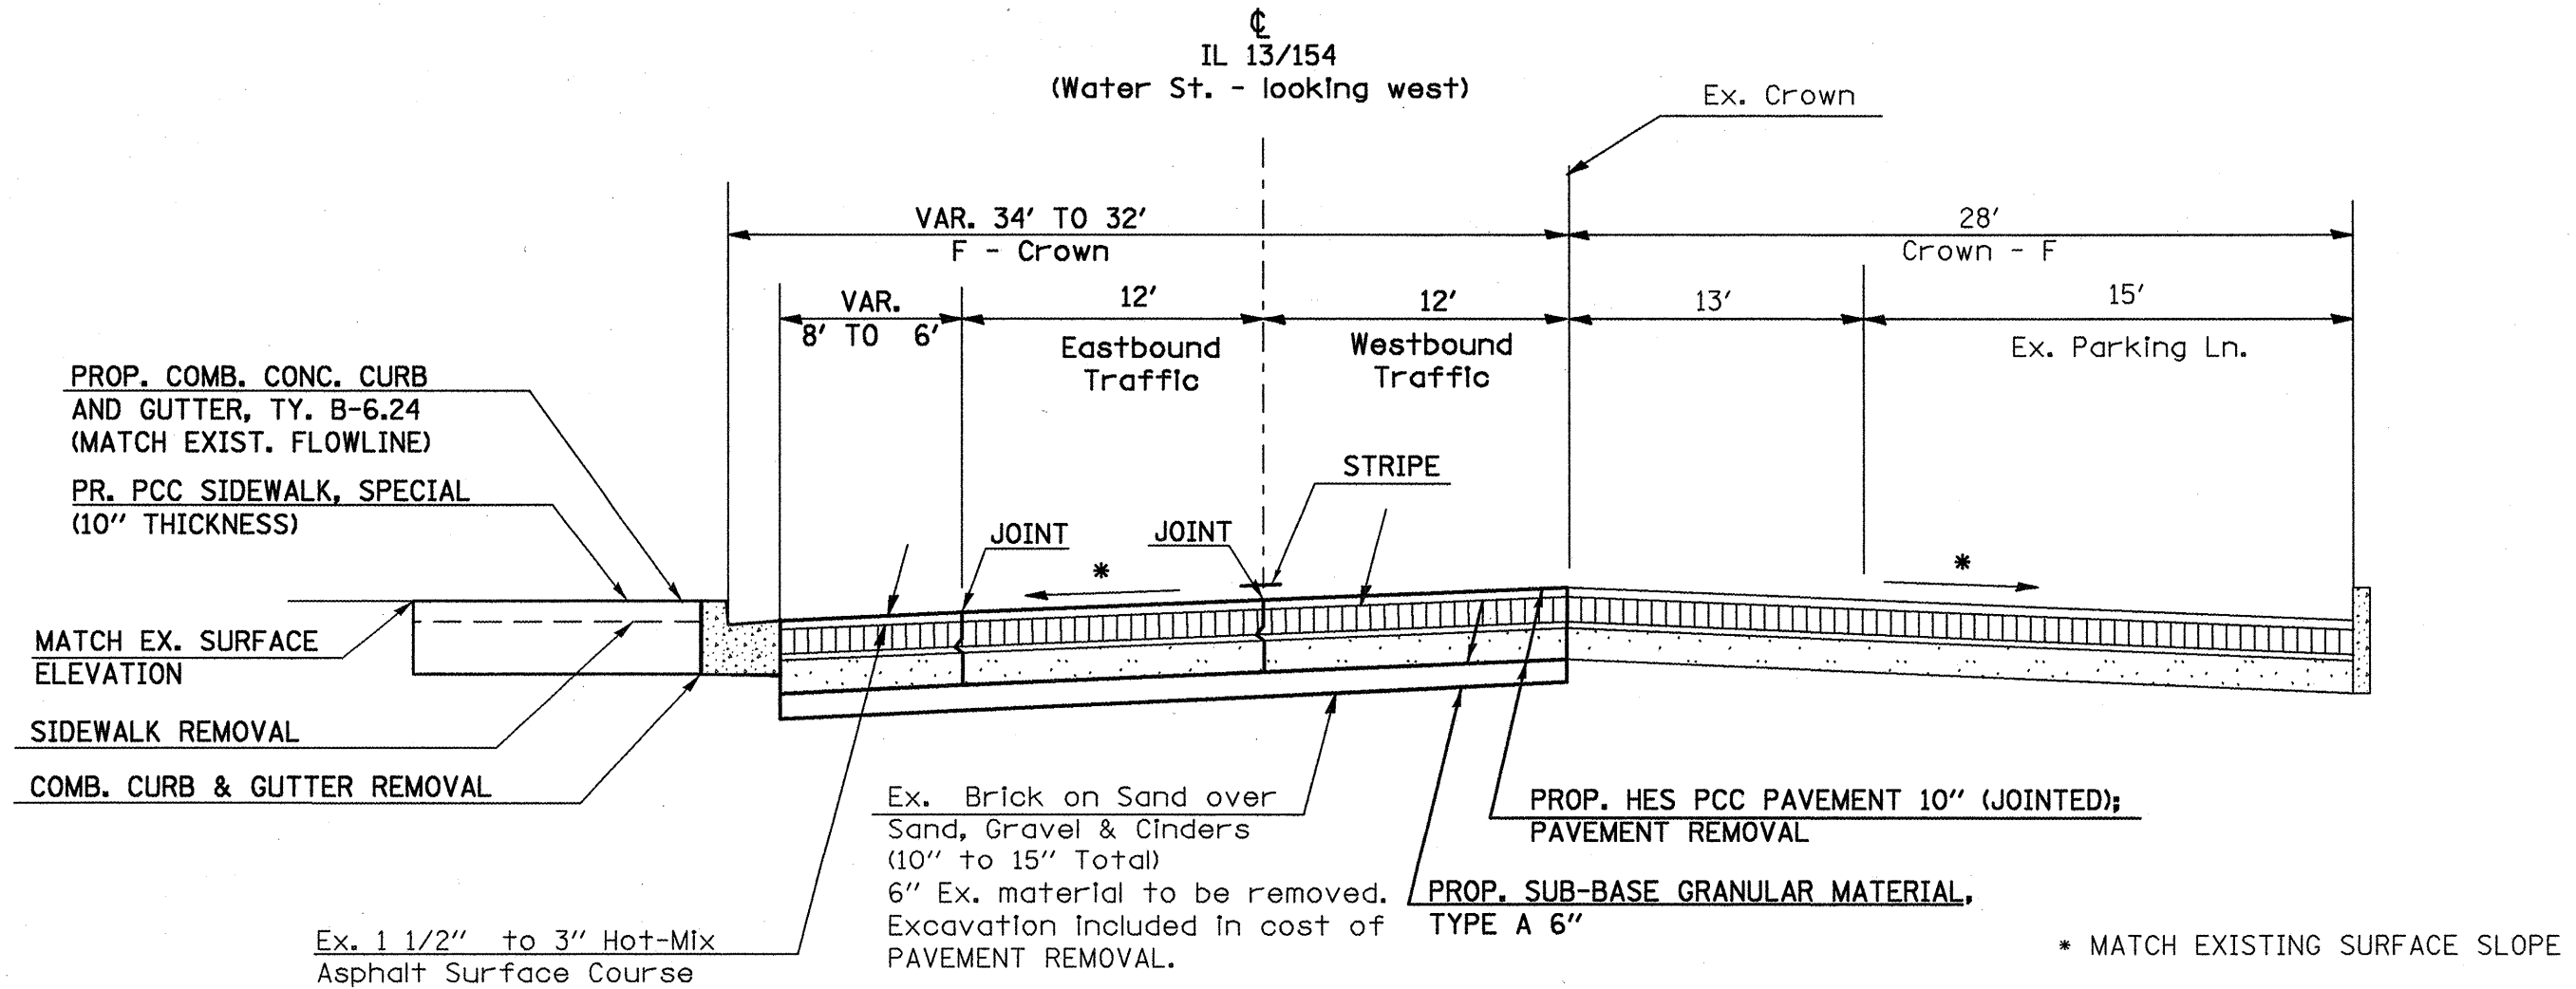

TO BE USED:  
STA. 1265+14.6 TO STA. 1266+75  
(WEST OF INTERSECTION)

**NOTE:**  
HIGHWAY STANDARD 420101-04 TO BE USED FOR CONSTRUCTION OF PROPOSED PCC PAVEMENT 10" (JOINTED). LANE WIDTHS WILL BE AS SHOWN ON TYPICALS. BAM WILL NOT BE ALLOWED.

\*FAP 42/841

FILE NAME =	USER NAME = mccordkr	DESIGNED -	REVISED -	<b>STATE OF ILLINOIS DEPARTMENT OF TRANSPORTATION</b>	<b>TYPICALS WATER ST.</b>	F.A. RTE. =	SECTION =	COUNTY =	TOTAL SHEETS =	SHEET NO. =
ci:\pwwork\pwwidot\mccordkr\20120164\781	7-shh-misc.dgn	DRAWN -	REVISED -			8	(8.103.10811-1	PERY	24	7
	PLOT SCALE = 100.0000' / IN.	CHECKED -	REVISED -							
	PLOT DATE = 3/23/2009	DATE -	REVISED -							
					SCALE: _____ SHEET NO. ____ OF ____ SHEETS STA. _____ TO STA. _____	ILLINOIS FED. AID PROJECT <b>CONTRACT NO. 78117</b>				