


PAVEMENT REMOVAL DETAIL


P.I. STA. 1265+14.6

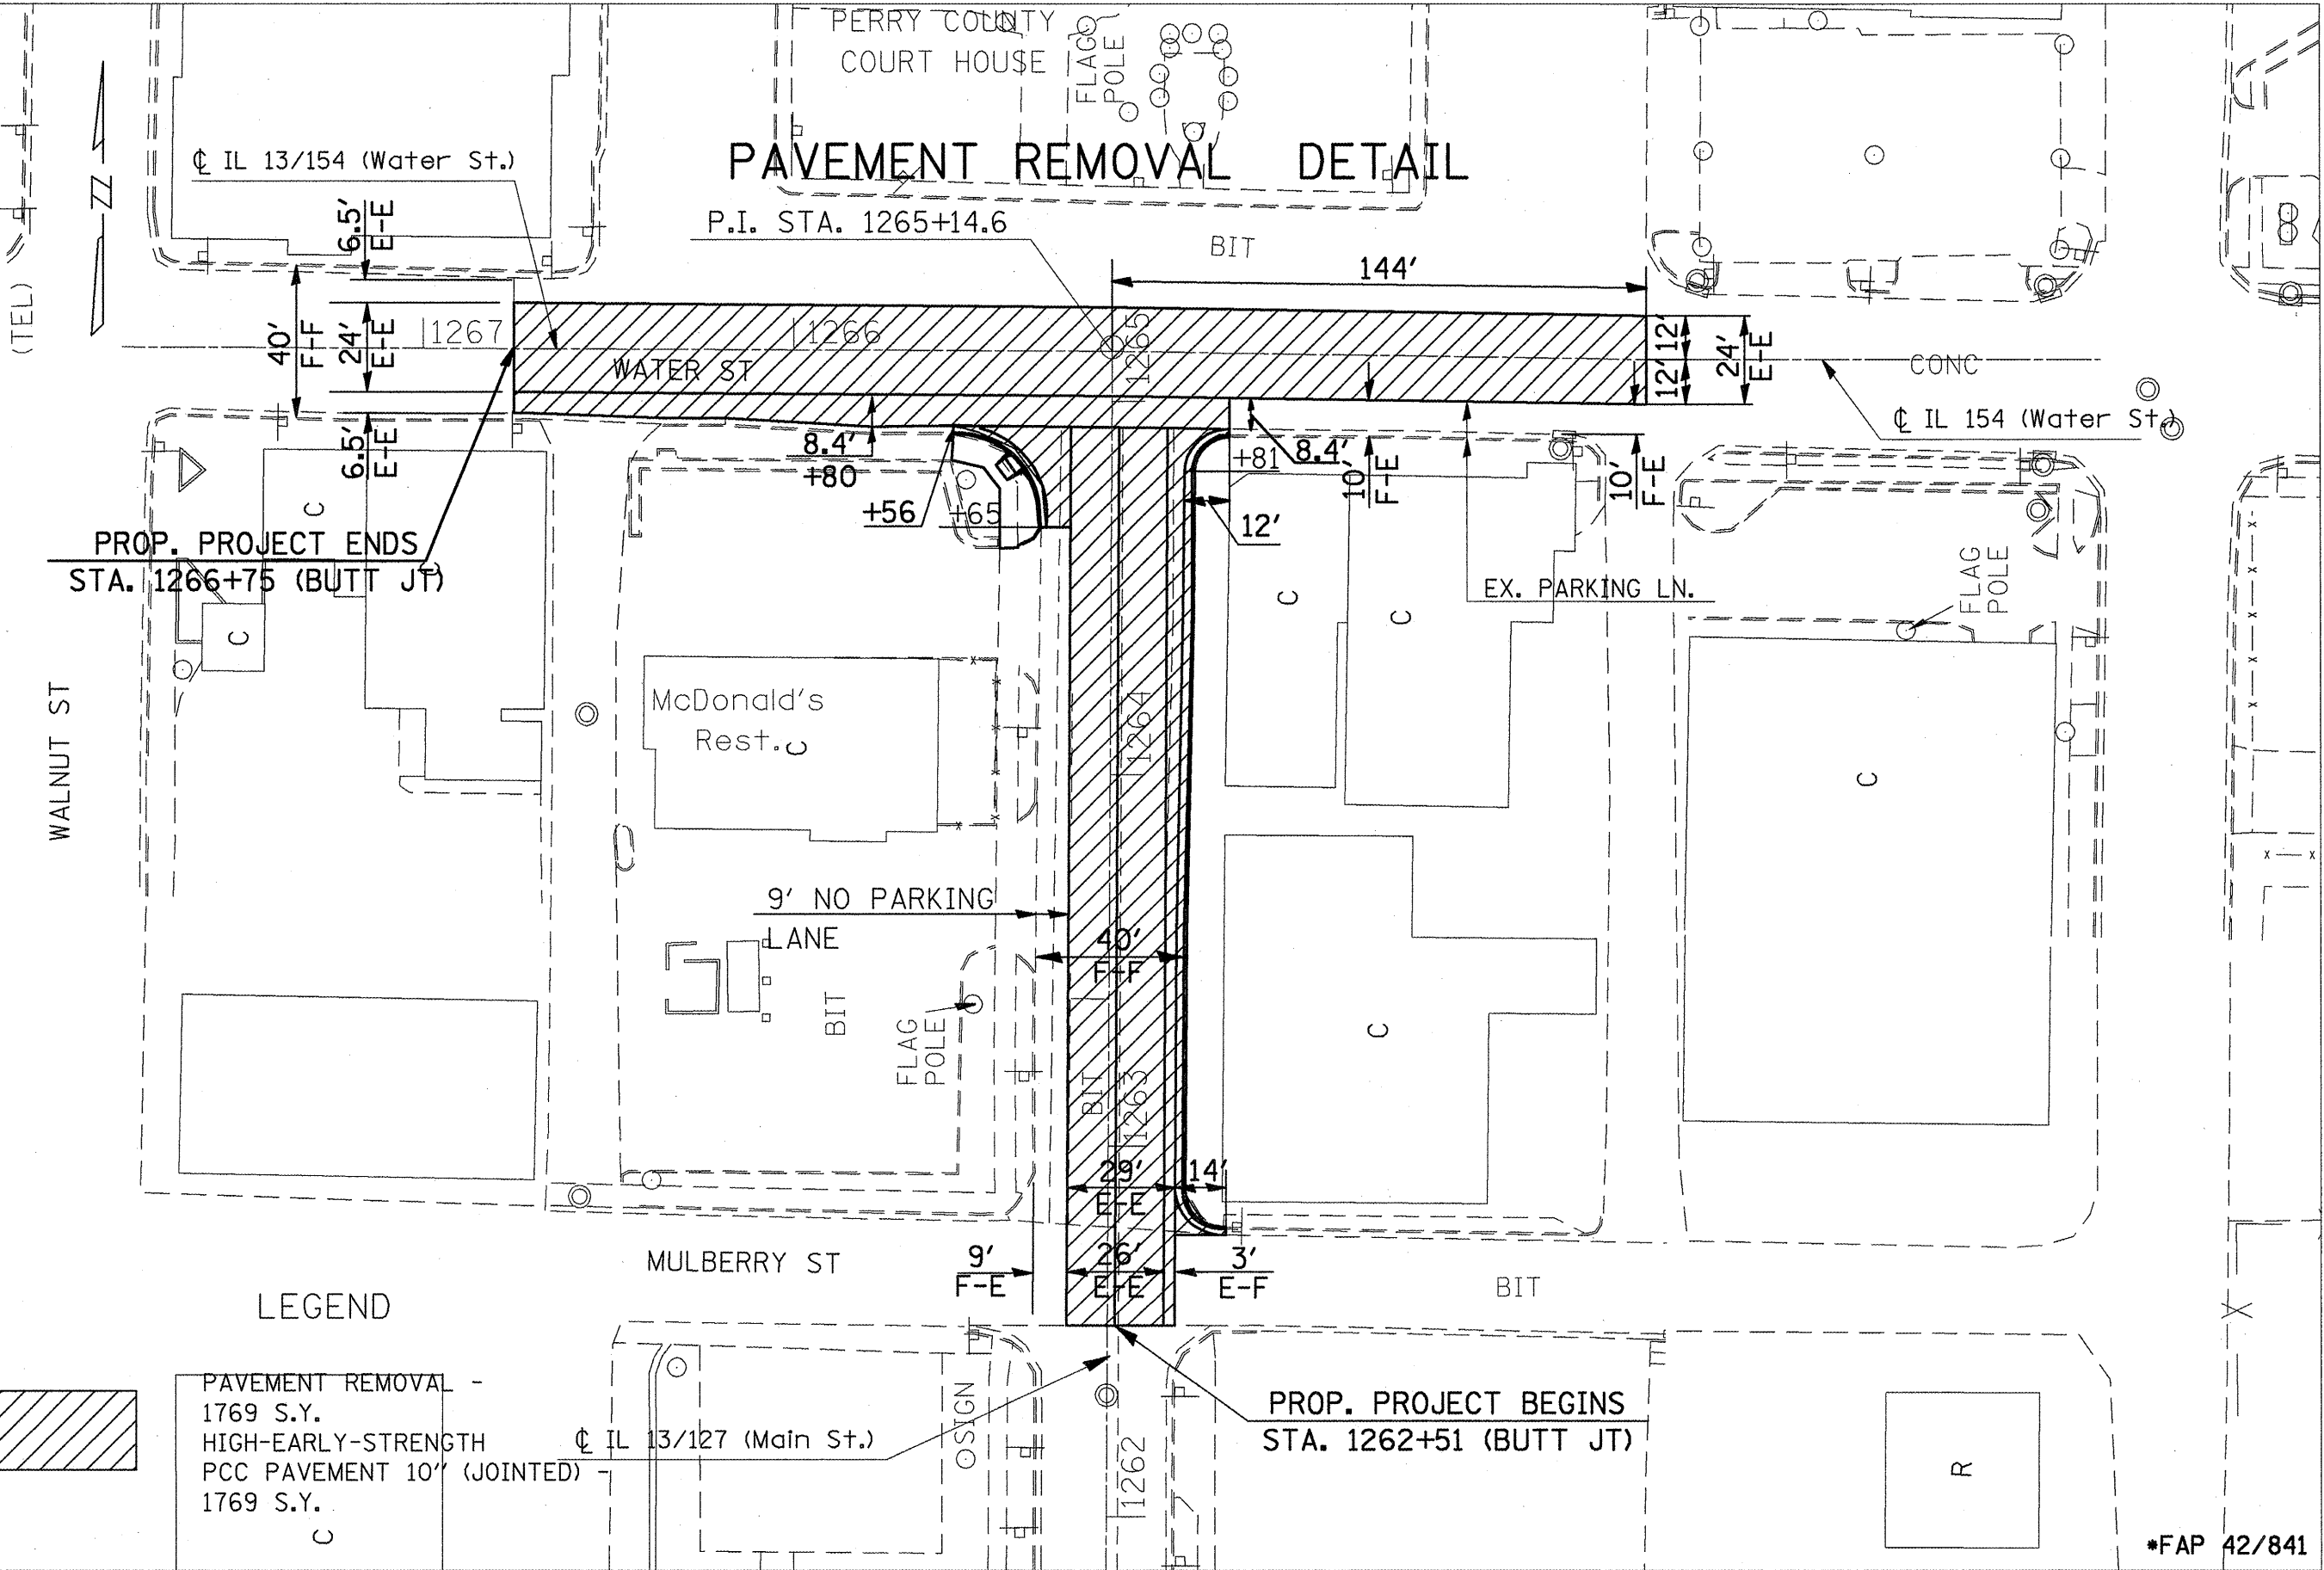

PROP. PROJECT ENDS
STA. 1266+75 (BUTT JT)

PROP. PROJECT BEGINS
STA. 1262+51 (BUTT JT)

LEGEND

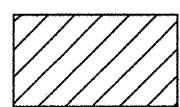

PAVEMENT REMOVAL -
1769 S.Y.
HIGH-EARLY-STRENGTH
PCC PAVEMENT 10' (JOINTED)
1769 S.Y.

*FAP 42/841

FILE NAME =	USER NAME = moordkr	DESIGNED -	REVISED -	STATE OF ILLINOIS DEPARTMENT OF TRANSPORTATION	PAVEMENT REMOVAL DETAIL			F.A. RTE. =	SECTION	COUNTY	TOTAL SHEETS	SHEET NO.
at\pw\work\PW\DOT\MCCORDKR\d0128164\781	7-shr-misc.dgn	DRAWN -	REVISED -		SCALE: _____	SHEET NO. _____ OF _____ SHEETS	STA. _____ TO STA. _____	8103.1081 I-1	PERRY	24	9	
PLOT SCALE = 100.0000' / IN.	CHECKED -	REVISED -	REVISED -					CONTRACT NO. 78117				
PLOT DATE = 3/23/2009	DATE -	REVISED -	REVISED -					ILLINOIS FED. AID PROJECT				