


PERRY COUNTY COURT HOUSE
PAVEMENT MARKING DETAIL

PROP. POLYUREA PAVEMENT MARKING
 LINE 4" (SKIP-DASH) - 76 FT.
 144' EAST OF INTERSECTION TO
 STA. 1265+75
 PROP. POLYUREA PAVEMENT MARKING
 LINE 6" (CROSSWALK) - 98 FT.

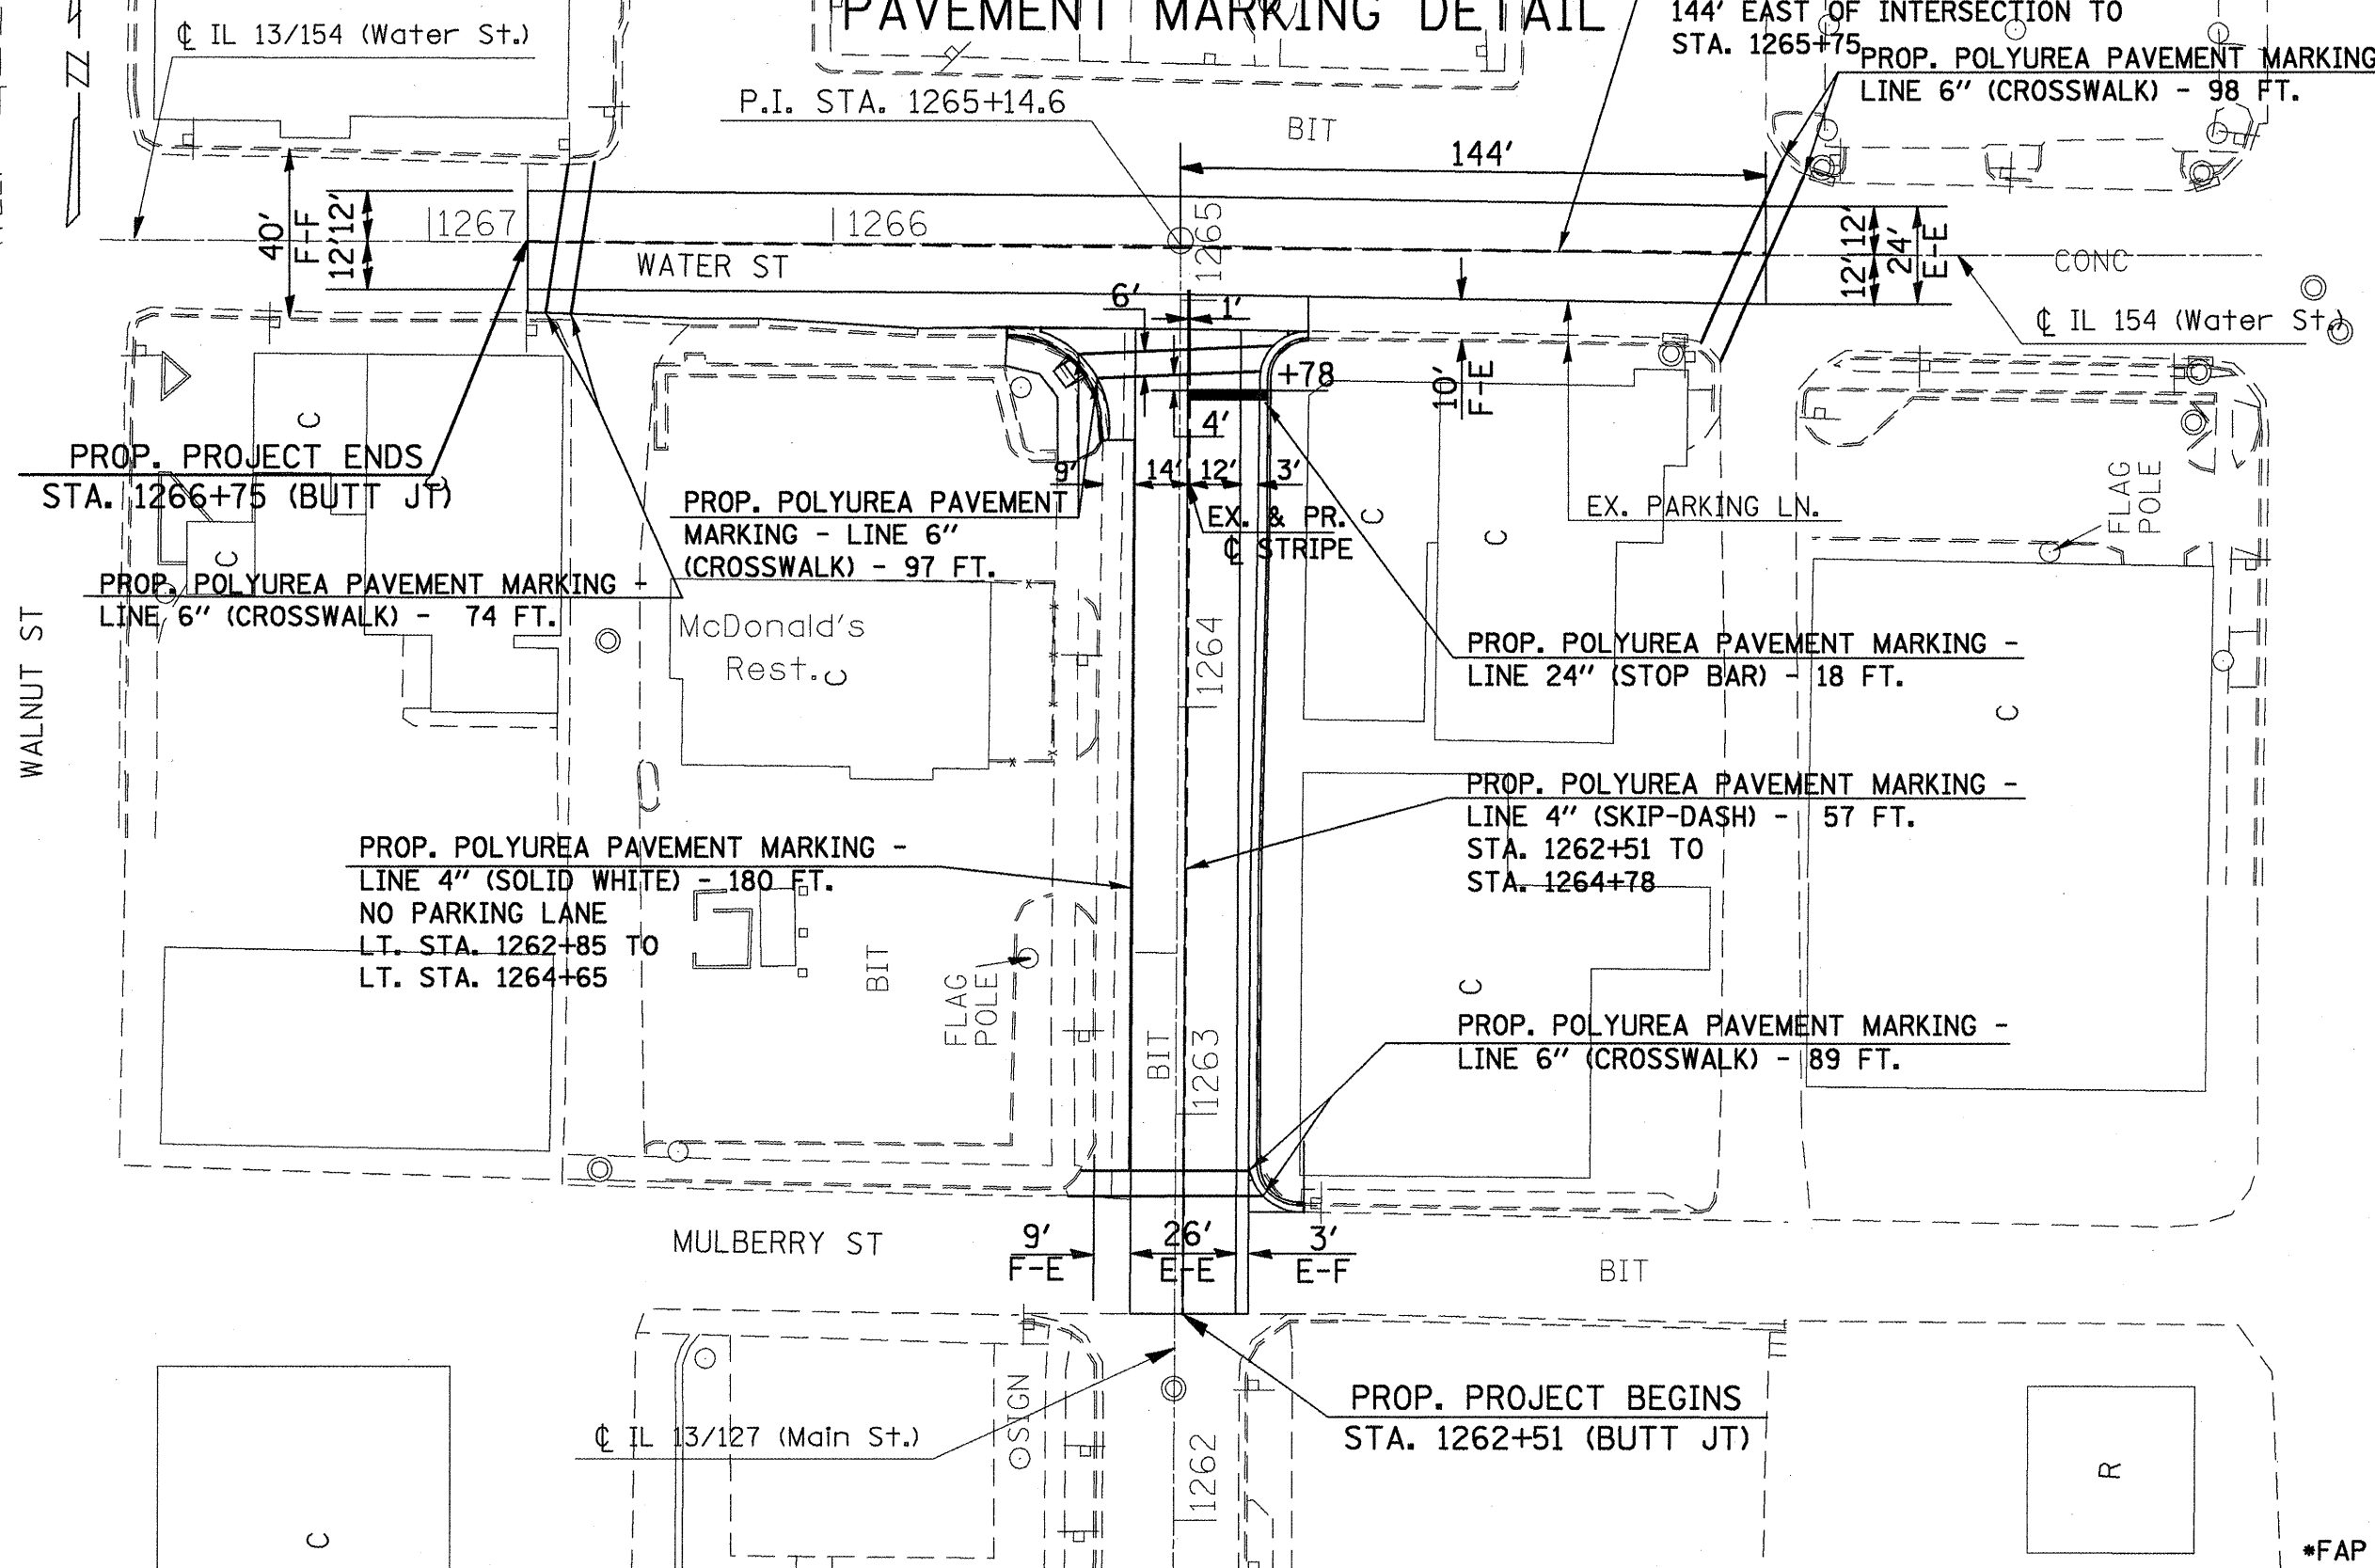

*FAP 42/841

FILE NAME =	USER NAME = mcoordkr	DESIGNED -	REVISED -	STATE OF ILLINOIS DEPARTMENT OF TRANSPORTATION	PAVEMENT MARKING DETAIL		F.A. RTE.	SECTION	COUNTY	TOTAL SHEETS	SHEET NO.
oi\p\work\PWIDOT\MCCORDKR\d0128164\781	7-shr-misc.dgn	DRAWN -	REVISED -		SCALE:	SHEET NO. OF SHEETS	STA. TO STA.	103.1081 T-1	PERRY	24	11
PLOT SCALE = 1/8" = 100.0000' / IN.		CHECKED -	REVISED -					CONTRACT NO. 78117		ILLINOIS FED. AID PROJECT	
PLOT DATE = 3/23/2009		DATE	REVISED								