
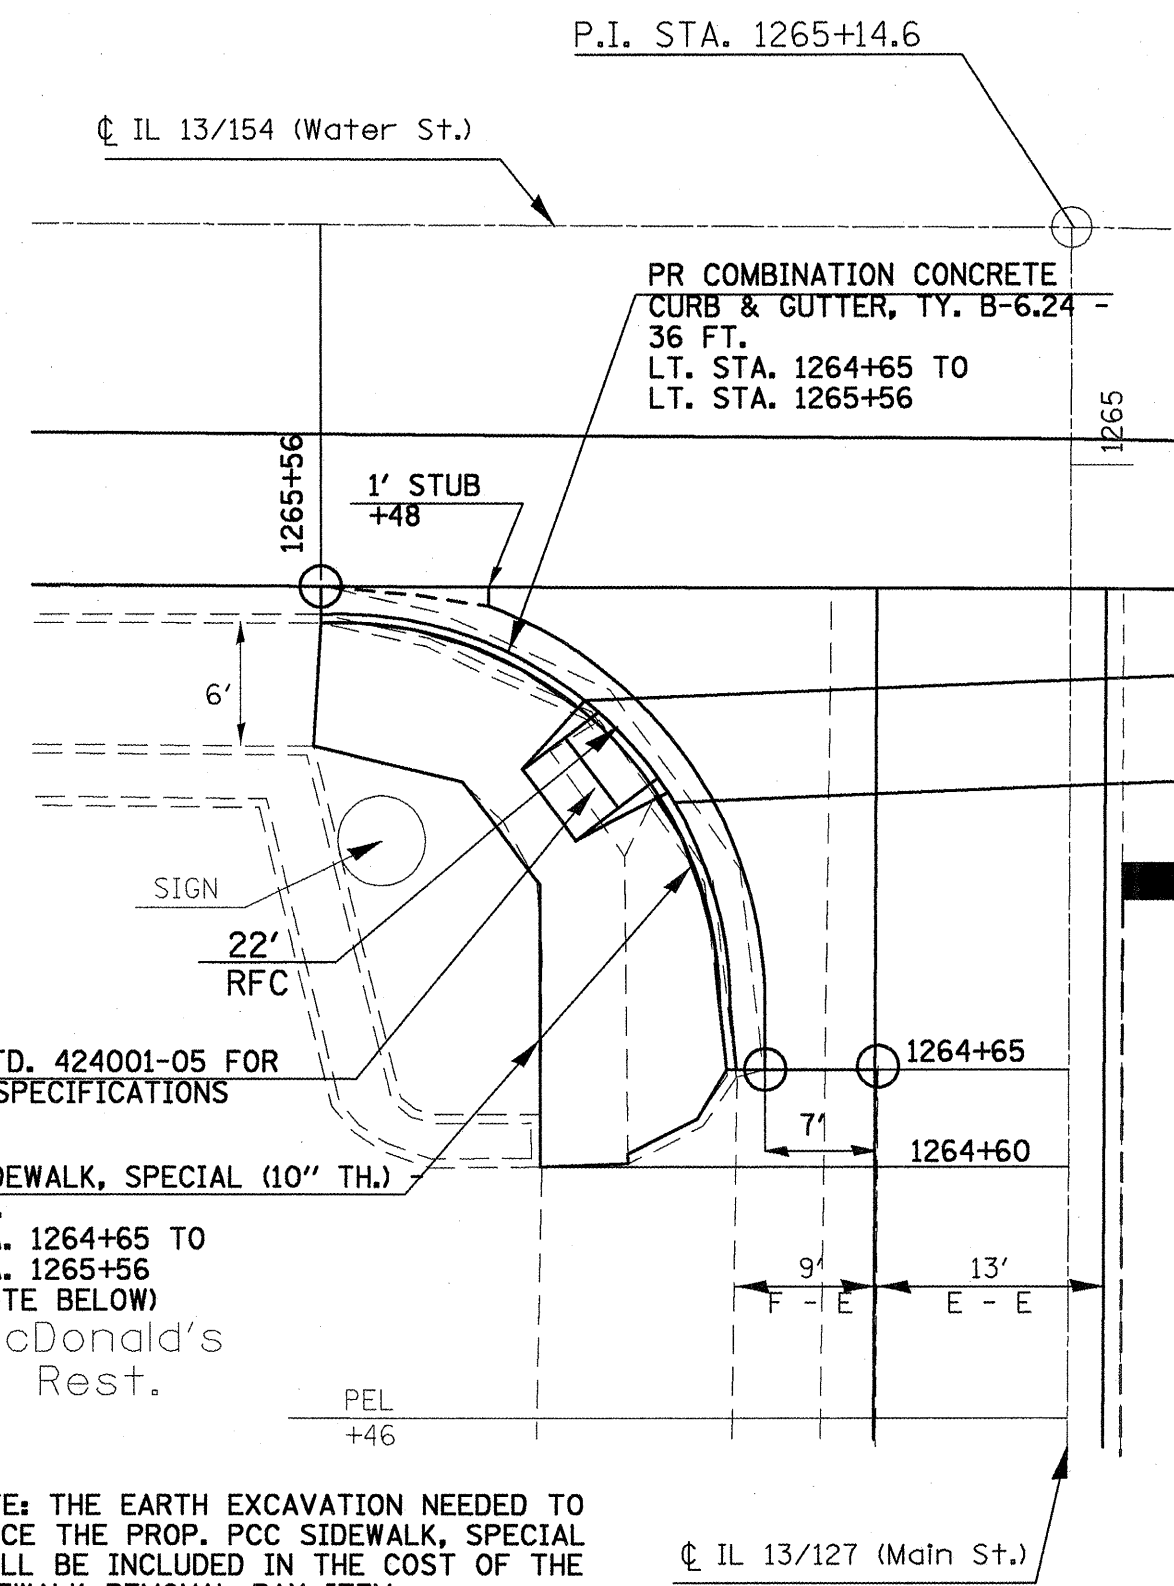


RADIUS DETAIL  
LT. STA. 1264+65

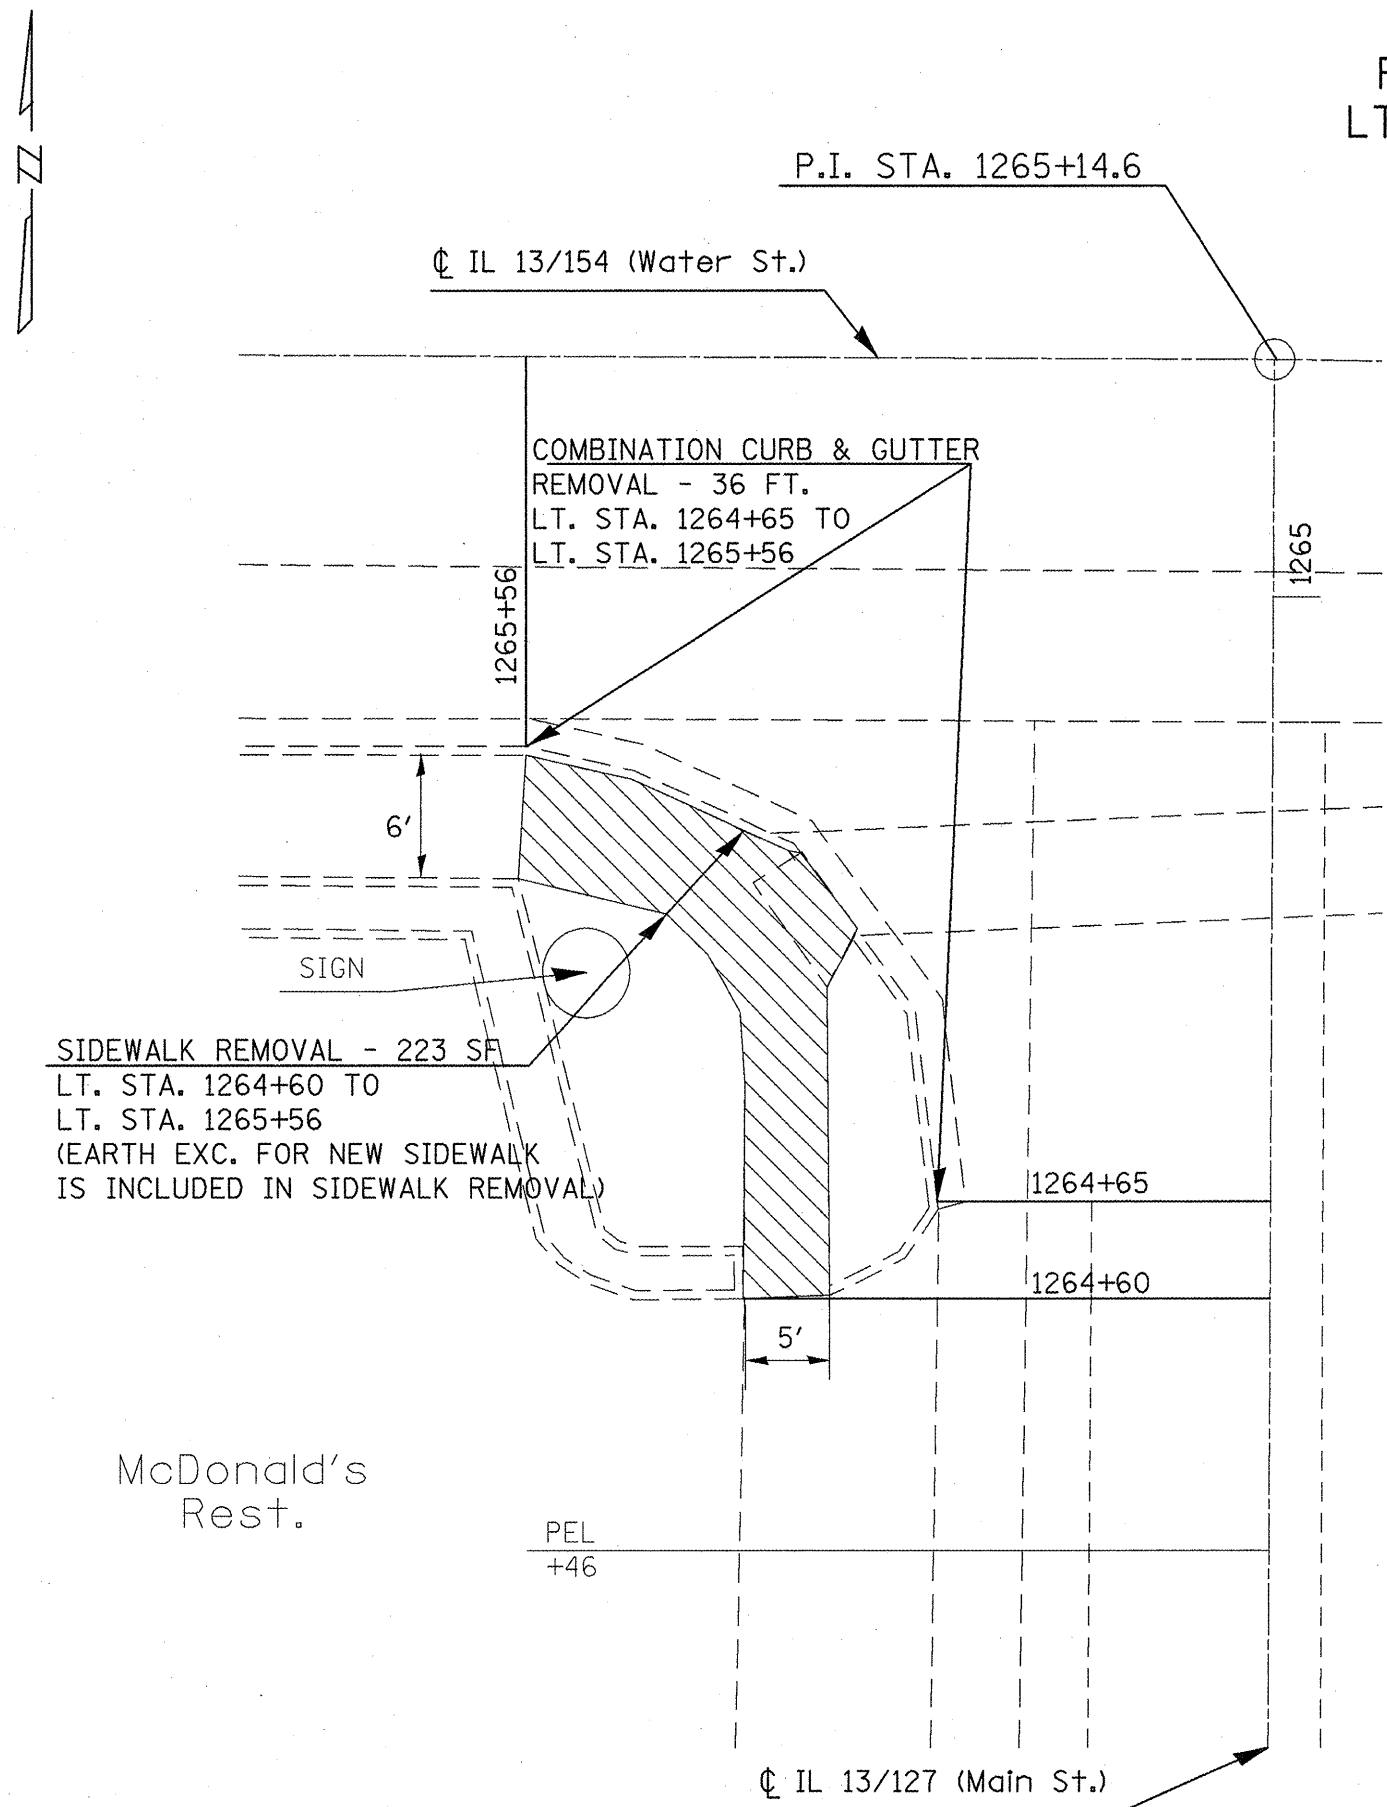

SEE STD. 424001-05 FOR RAMP SPECIFICATIONS

PCC SIDEWALK, SPECIAL (10" TH.)  
317 S.F.

LT. STA. 1264+65 TO  
LT. STA. 1265+56  
(SEE NOTE BELOW)

McDonald's Rest.

NOTE: THE EARTH EXCAVATION NEEDED TO PLACE THE PROP. PCC SIDEWALK, SPECIAL SHALL BE INCLUDED IN THE COST OF THE SIDEWALK REMOVAL PAY ITEM.

SIDEWALK REMOVAL - 223 SF  
LT. STA. 1264+60 TO  
LT. STA. 1265+56  
(EARTH EXC. FOR NEW SIDEWALK IS INCLUDED IN SIDEWALK REMOVAL)

PR COMBINATION CONCRETE CURB & GUTTER, TY. B-6.24 - 36 FT.  
LT. STA. 1264+65 TO  
LT. STA. 1265+56

McDonald's Rest.

\*FAP 42/841

FILE NAME =	USER NAME = mccordkr	DESIGNED -	REVISED -	<b>STATE OF ILLINOIS DEPARTMENT OF TRANSPORTATION</b>	<b>RADIUS REPAIR - LT. STA. 1264+65</b>	F.A. RTE.	SECTION	COUNTY	TOTAL SHEETS	SHEET NO.	
0:\pwork\p\WIDOT\MCCORDKR\d0128164\781	7-shr-miso.dgn	DRAWN -	REVISED -			8103.108	I-1	PERRY	24	12	
	PLOT SCALE = 100.0000' / IN.	CHECKED -	REVISED -			CONTRACT NO. 18117					
	PLOT DATE = 3/23/2009	DATE -	REVISED -			ILLINOIS FED. AID PROJECT					