


FINAL SURVEY PLOTTED  
 NOTE BOOK NO. \_\_\_\_\_  
 BY \_\_\_\_\_ DATE \_\_\_\_\_  
 AREAS CHECKED \_\_\_\_\_

ORIGINAL SURVEY PLOTTED  
 NOTE BOOK NO. \_\_\_\_\_  
 BY \_\_\_\_\_ DATE \_\_\_\_\_  
 AREAS CHECKED \_\_\_\_\_

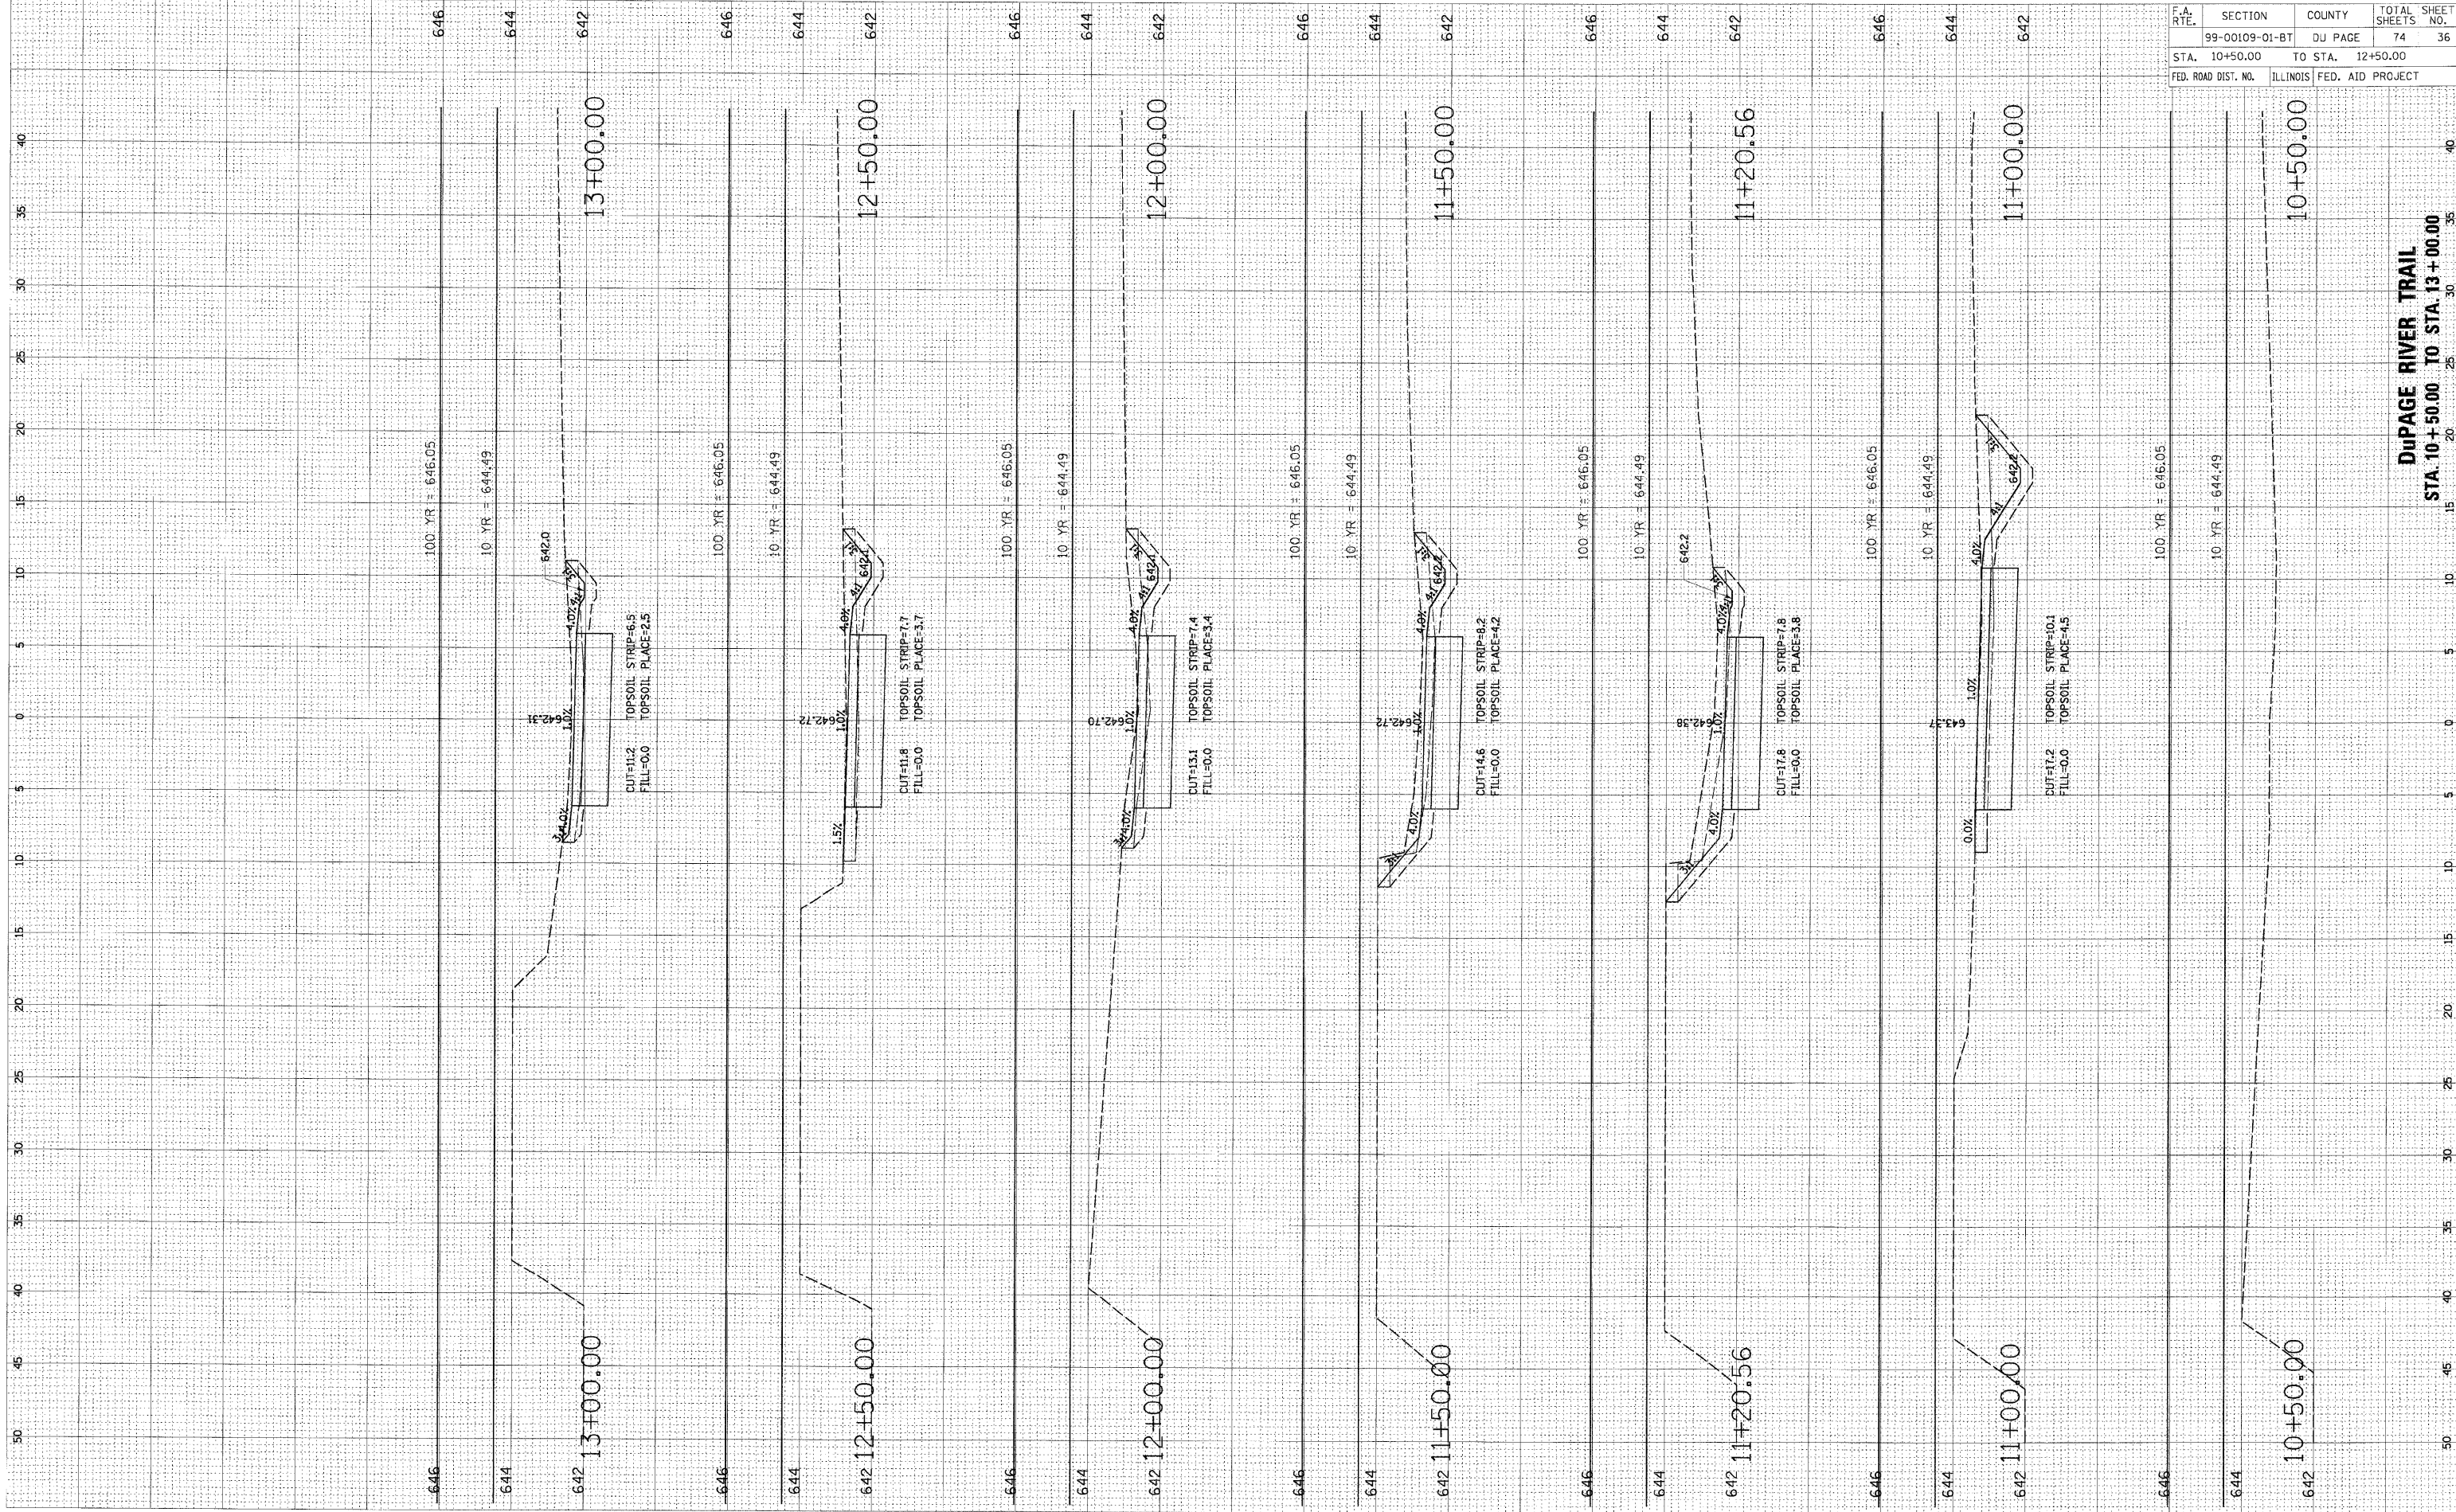

F.A. RTE.	SECTION	COUNTY	TOTAL SHEETS	SHEET NO.
	99-00109-01-BT	DU PAGE	74	36
STA. 10+50.00	TO STA. 12+50.00			
FED. ROAD DIST. NO.	ILLINOIS	FED. AID PROJECT		

**DuPAGE RIVER TRAIL**  
 STA. 10+50.00 TO STA. 13+00.00