


ORIGINAL SURVEY SURVEYED BY DATE
 PLOTTED BY
 NOTE BOOK NO.
 AREAS CHECKED

FINAL SURVEY SURVEYED BY DATE
 PLOTTED BY
 NOTE BOOK NO.
 AREAS CHECKED

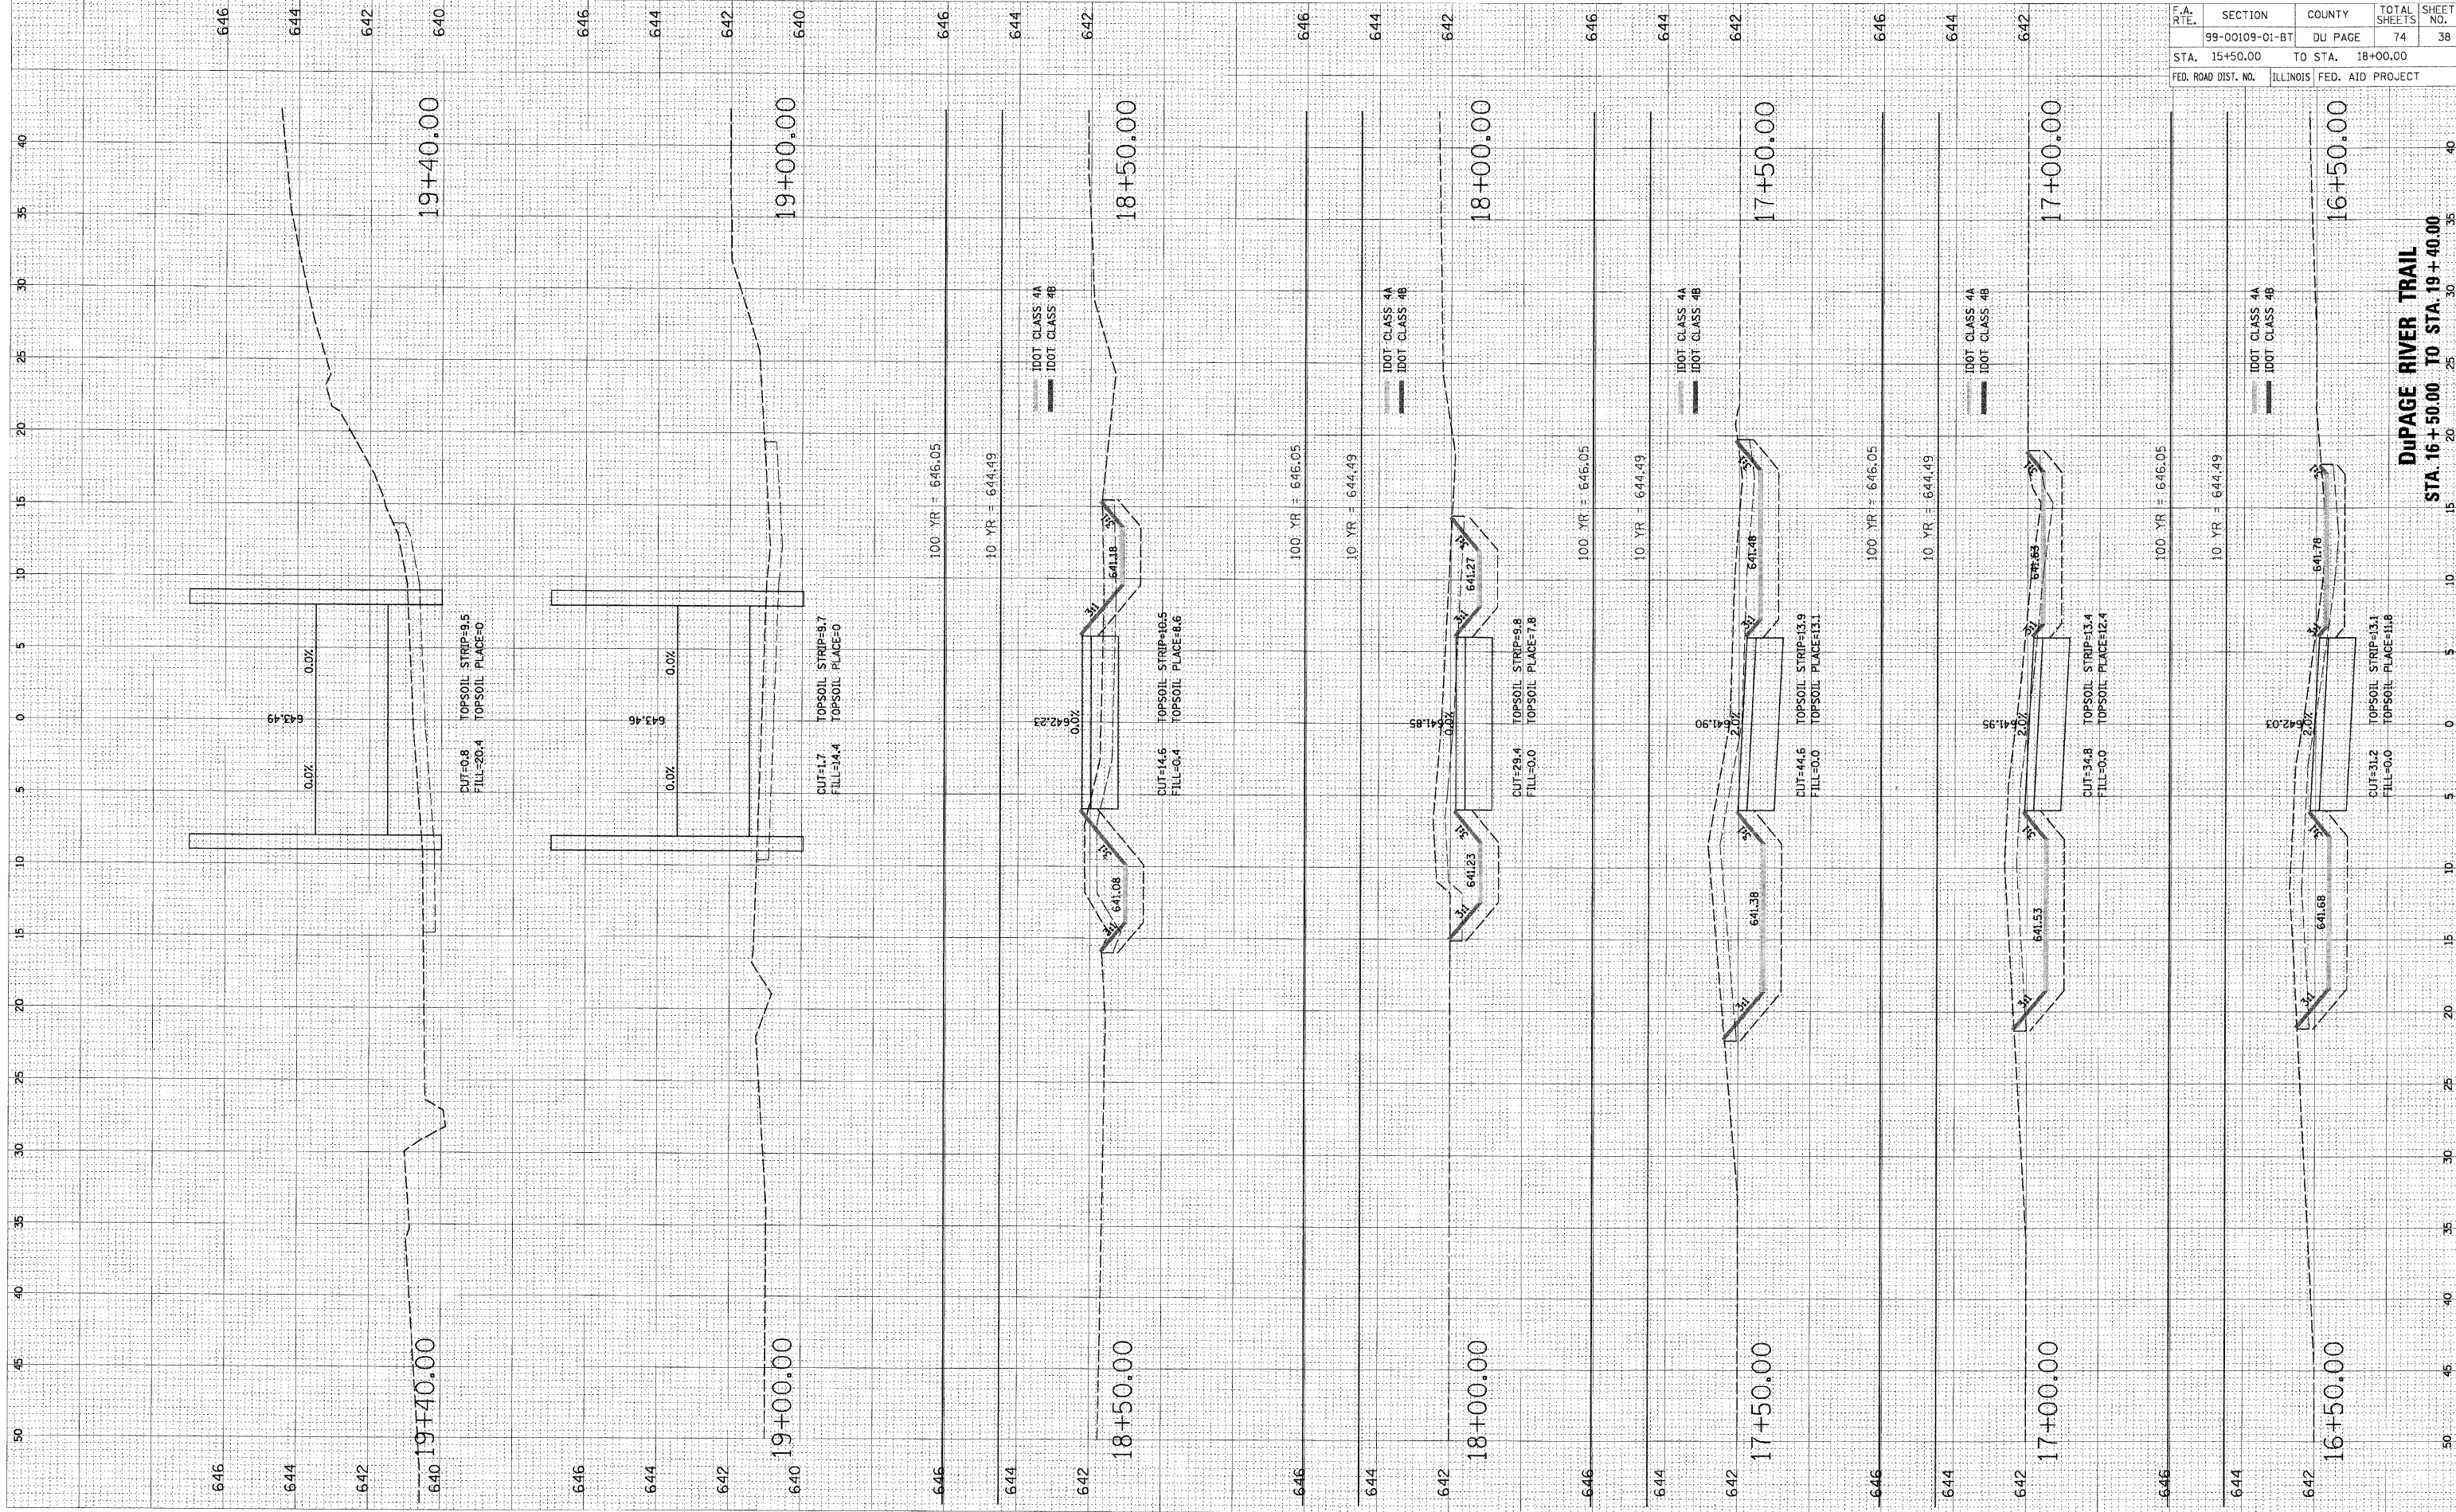

F.A. RT.	SECTION	COUNTY	TOTAL SHEETS	SHEET NO.
	99-00109-01-BT	DU PAGE	74	38
STA. 15+50.00	TO STA. 18+00.00			
FED. ROAD DIST. NO.	ILLINOIS	FED. AID PROJECT		

DuPAGE RIVER TRAIL
 STA. 16+50.00 TO STA. 19+40.00