


ORIGINAL SURVEY SHOWN
 SURVEY PLOTTED
 NOTE BOOK NO. _____ DATE _____
 AREAS CHECKED _____

BY _____ DATE _____
 SHOWN PLOTTED
 SURVEY PLOTTED
 NOTE BOOK NO. _____ DATE _____
 AREAS CHECKED _____

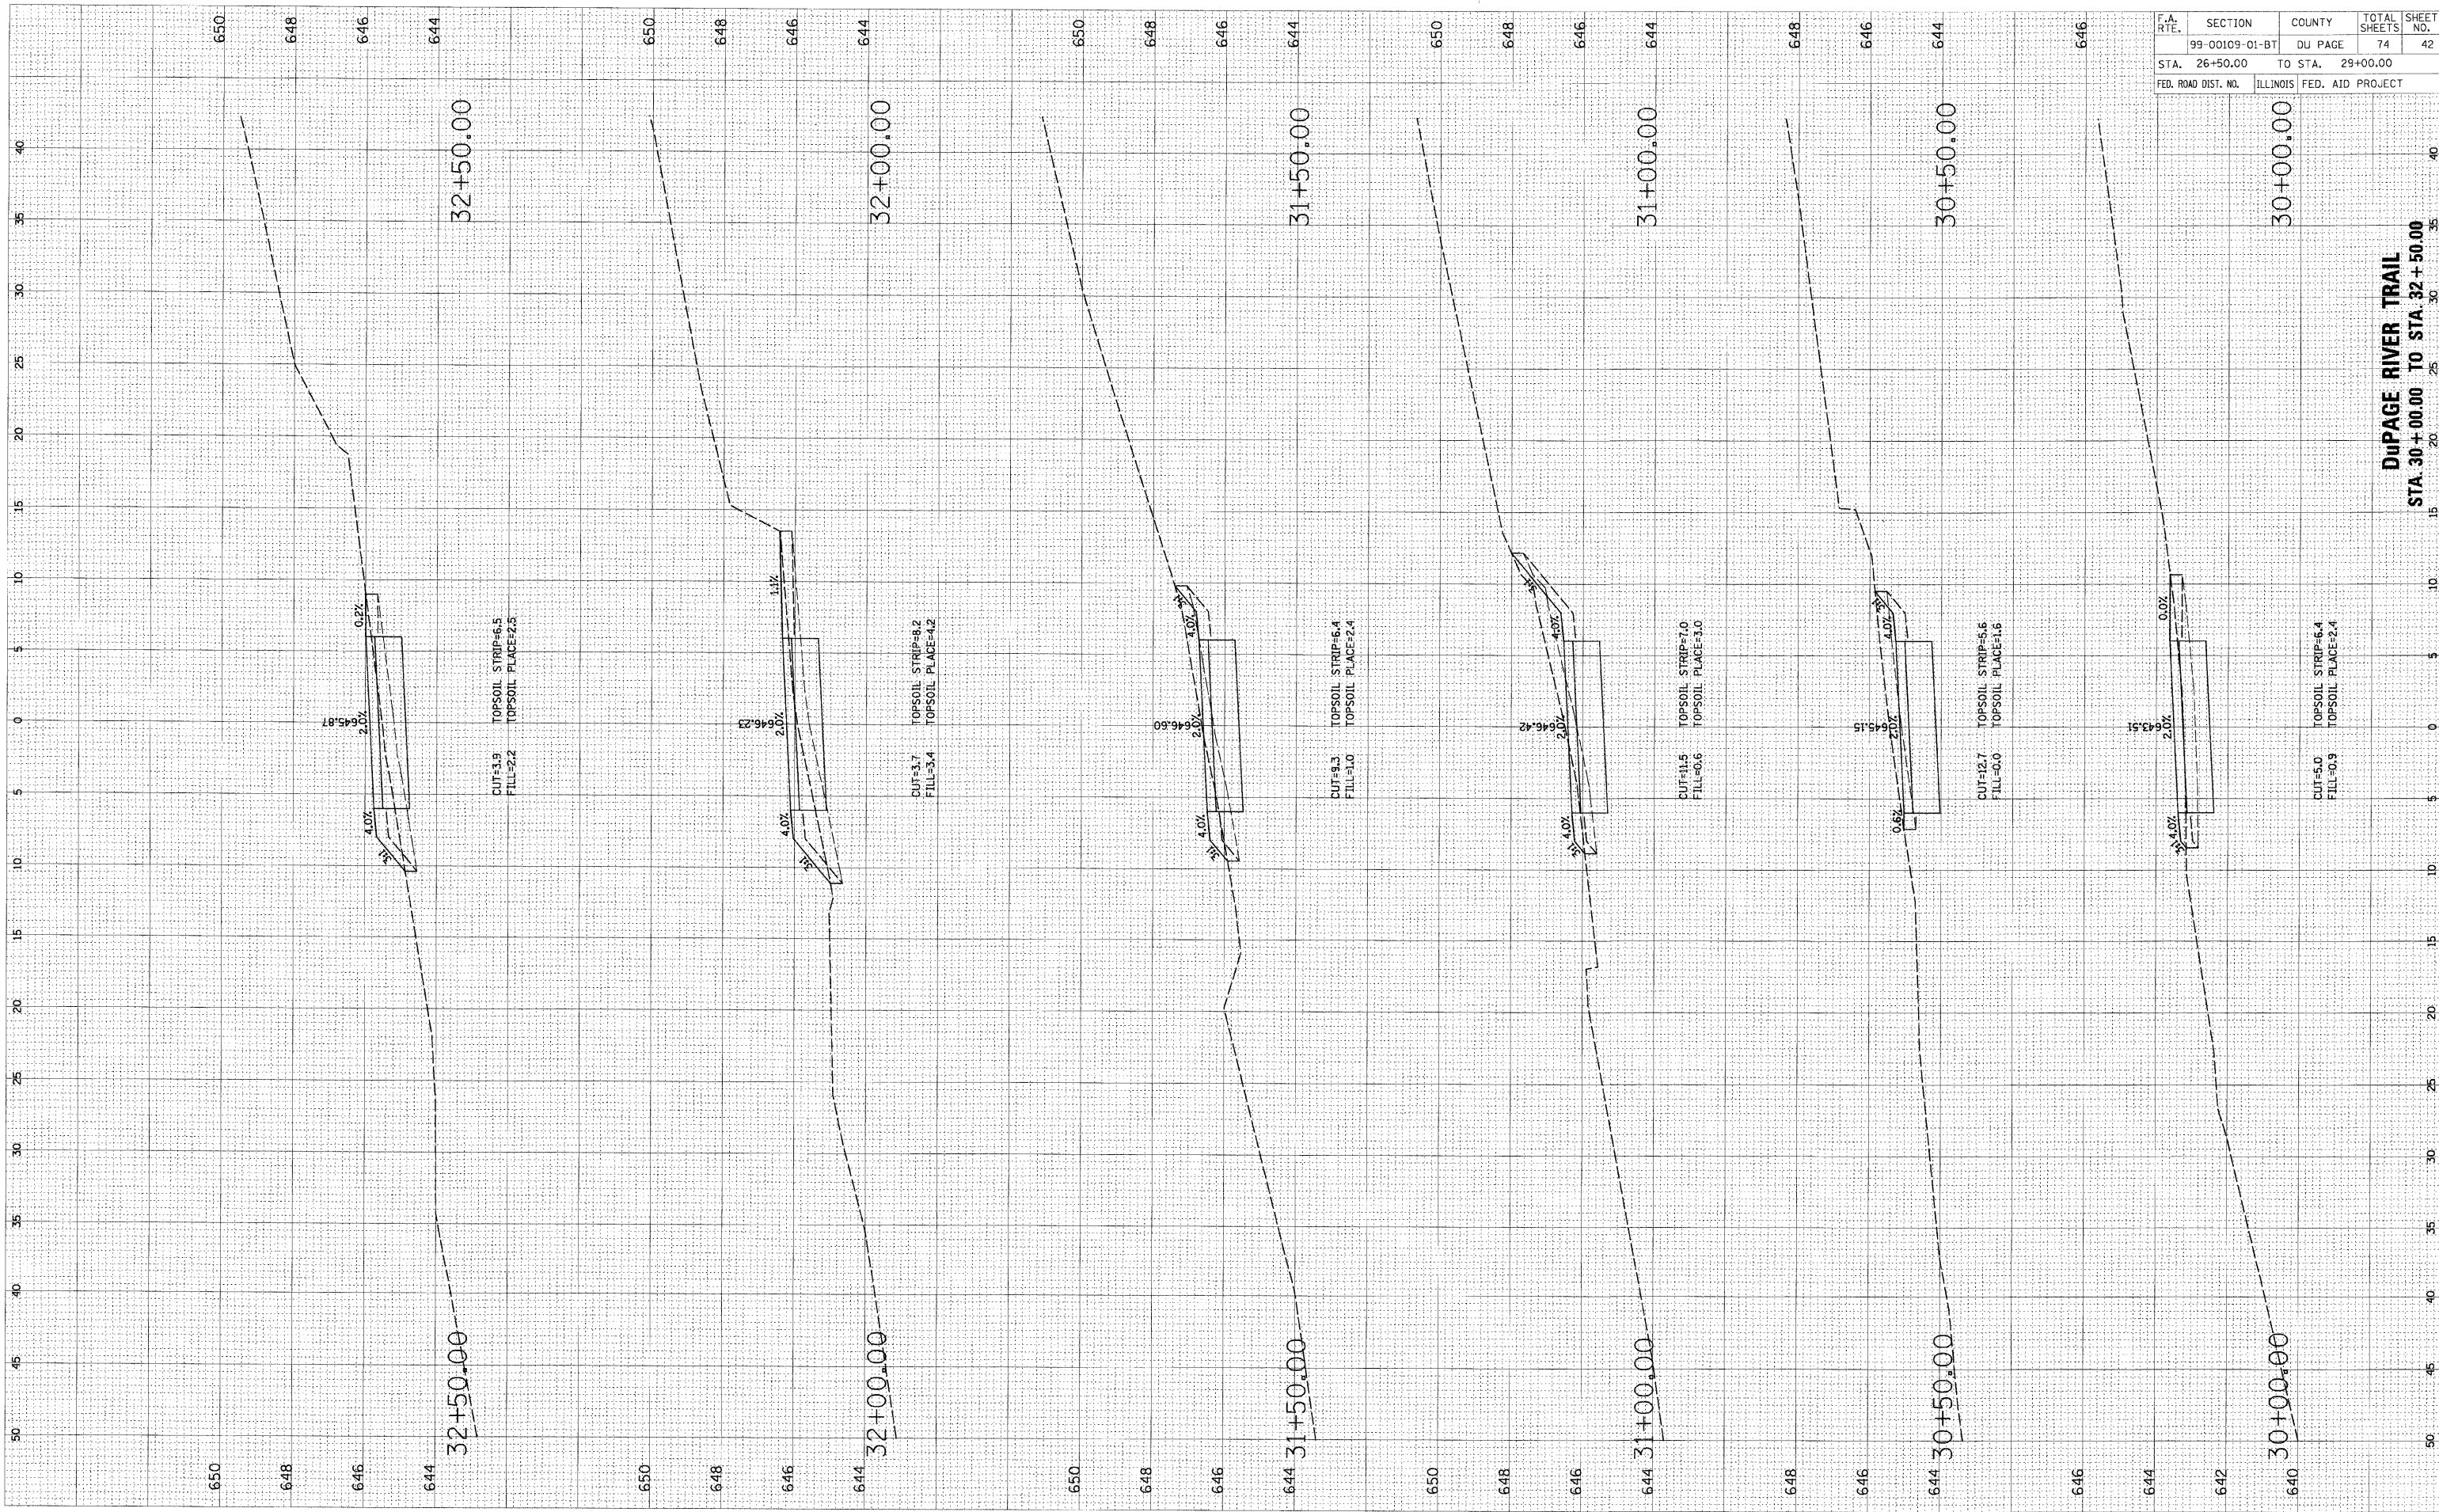

DuPAGE RIVER TRAIL
 STA. 30+00.00 TO STA. 32+50.00

F.A. RTE.	SECTION	COUNTY	TOTAL SHEETS	SHEET NO.
	99-00109-01-BT	DU PAGE	74	42
STA. 26+50.00	TO STA. 29+00.00			
FED. ROAD DIST. NO.	ILLINOIS	FED. AID PROJECT		