


ORIGINAL SURVEY BY DATE  
 SURVEYED BY \_\_\_\_\_ DATE \_\_\_\_\_  
 PLOTTED BY \_\_\_\_\_  
 NOTE BOOK NO. \_\_\_\_\_  
 AREAS CHECKED \_\_\_\_\_

FINAL SURVEY BY DATE  
 SURVEYED BY \_\_\_\_\_ DATE \_\_\_\_\_  
 PLOTTED BY \_\_\_\_\_  
 NOTE BOOK NO. \_\_\_\_\_  
 AREAS CHECKED \_\_\_\_\_

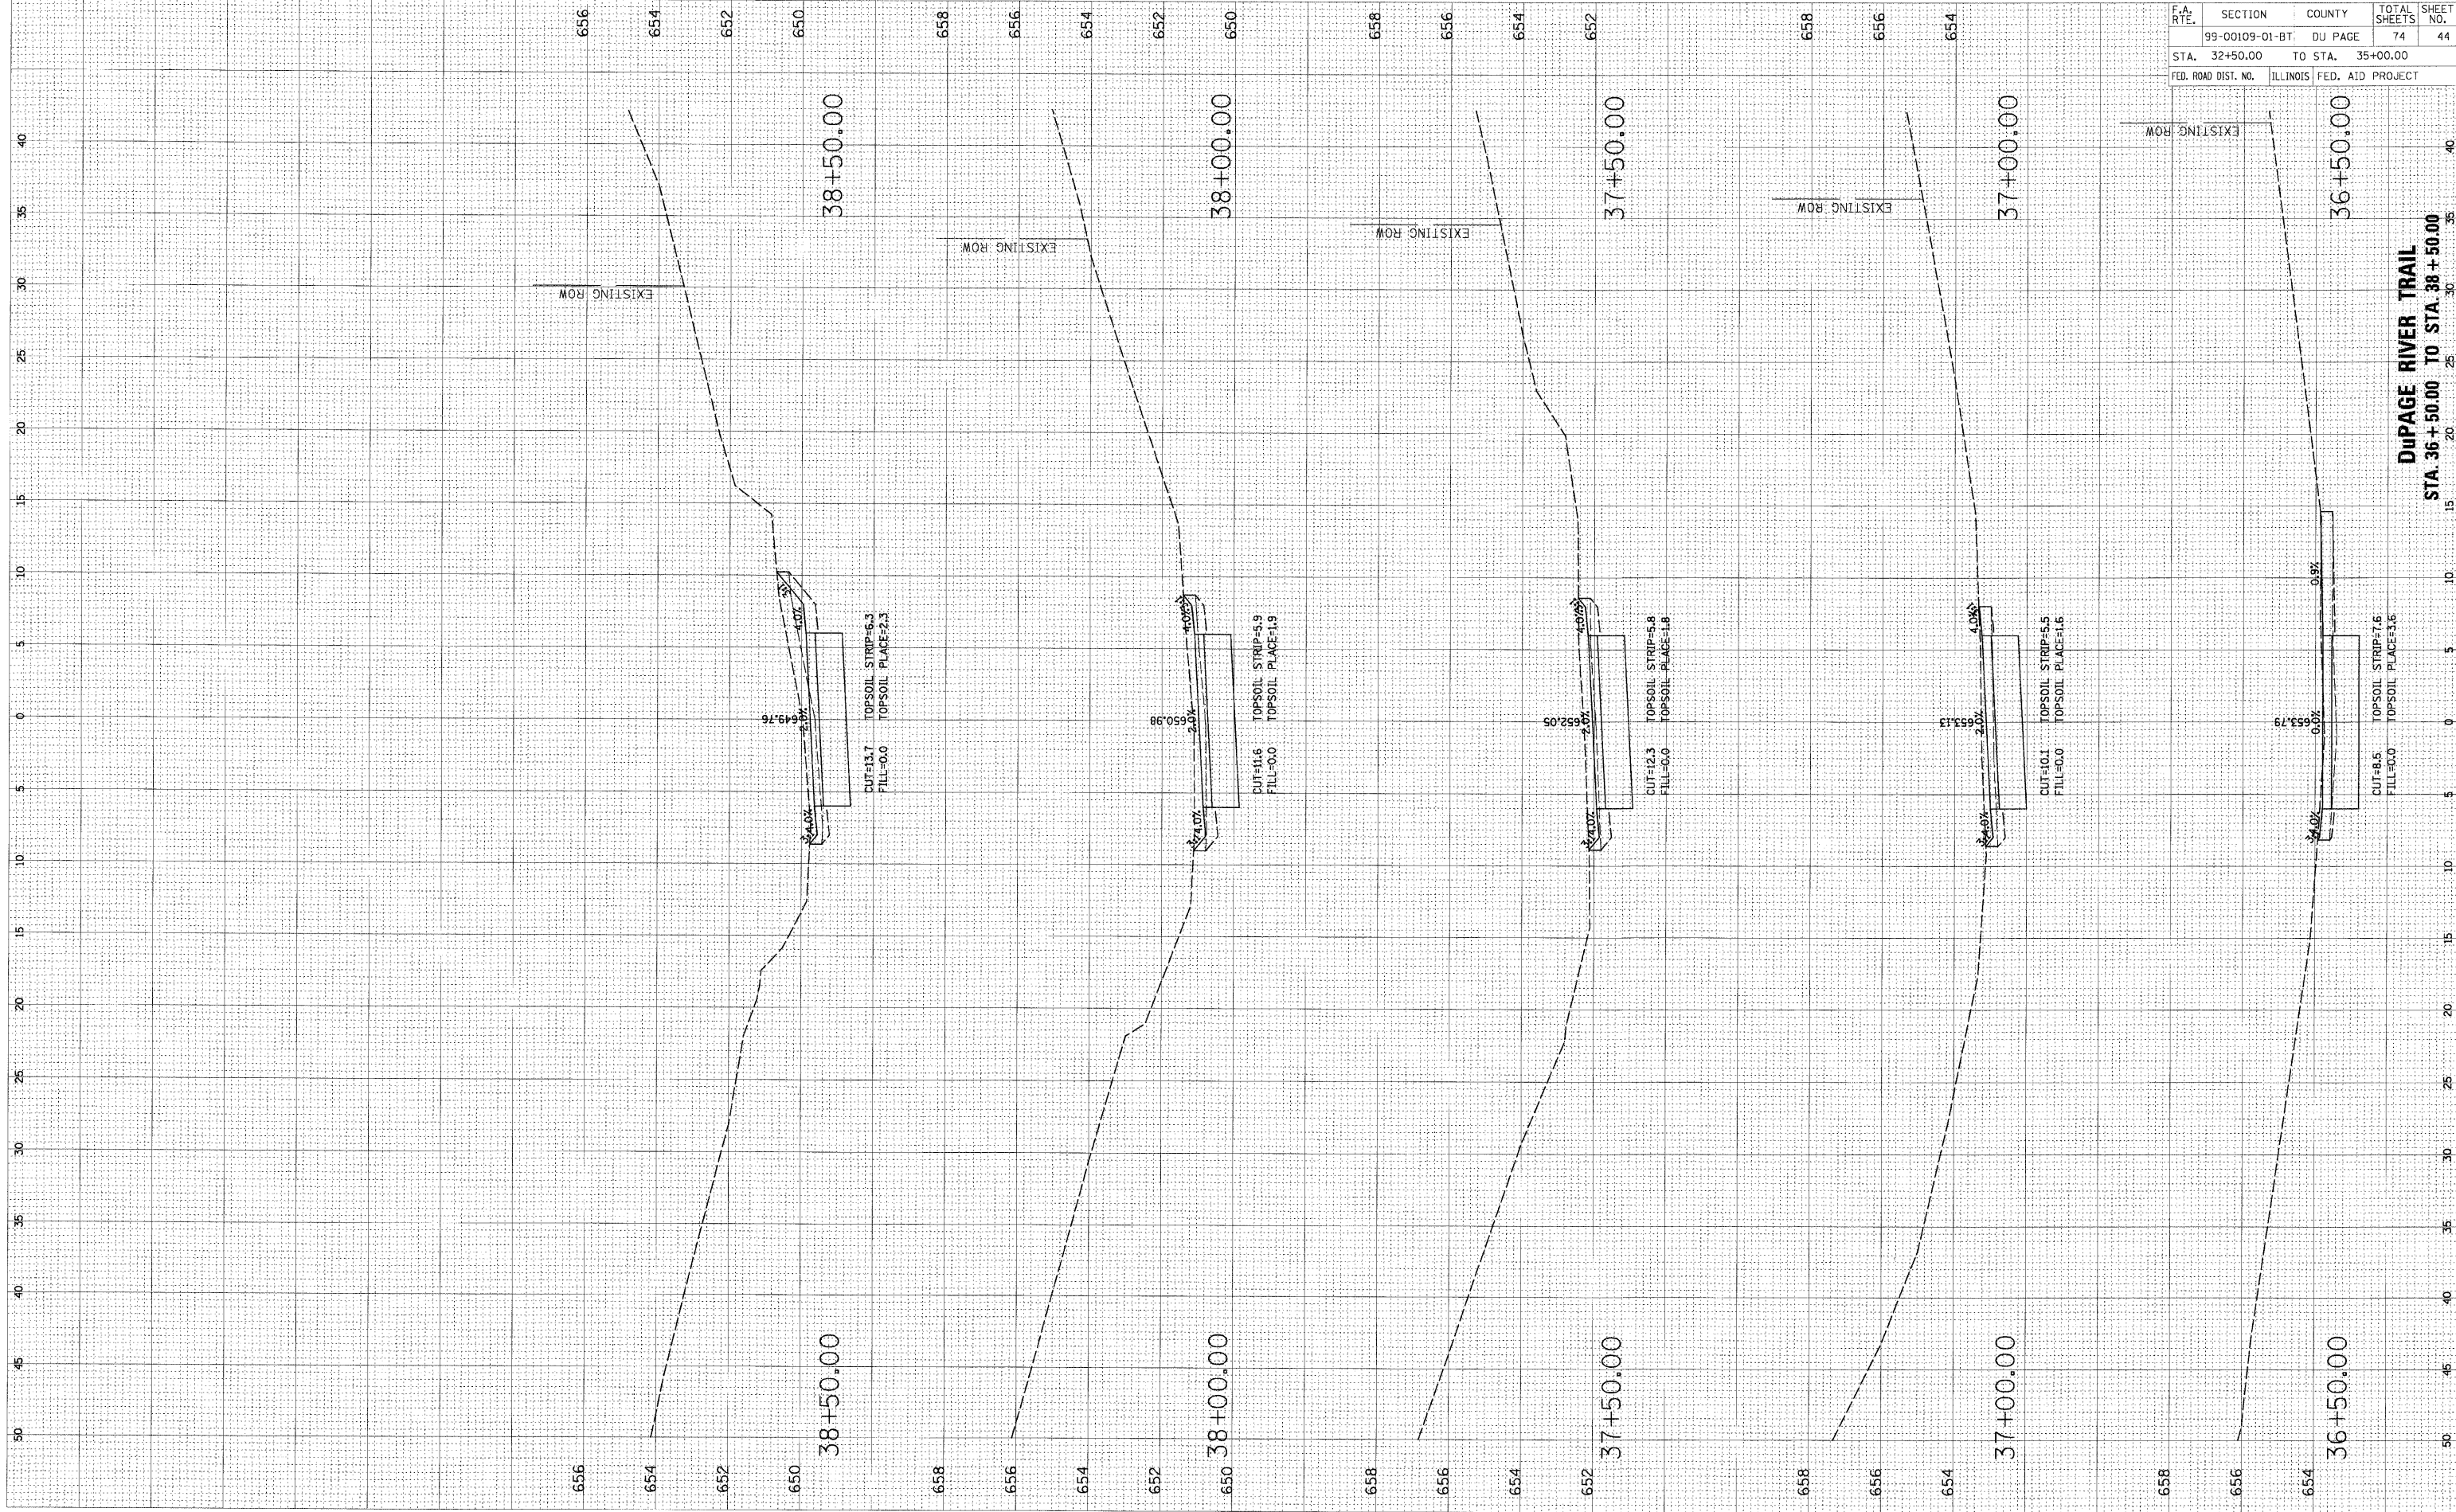

F.A. RTE.	SECTION	COUNTY	TOTAL SHEETS	SHEET NO.
	99-00109-01-BT	DU PAGE	74	44
STA. 32+50.00	TO STA. 35+00.00			
FED. ROAD DIST. NO.	ILLINOIS	FED. AID PROJECT		

**DuPAGE RIVER TRAIL**  
 STA. 36+50.00 TO STA. 38+50.00