


FINAL SURVEY SURVEYED PLOTTED DATE
 NOTE BOOK NO. DATE
 AREAS CHECKED

ORIGINAL SURVEY SURVEYED PLOTTED DATE
 NOTE BOOK NO. DATE
 AREAS CHECKED

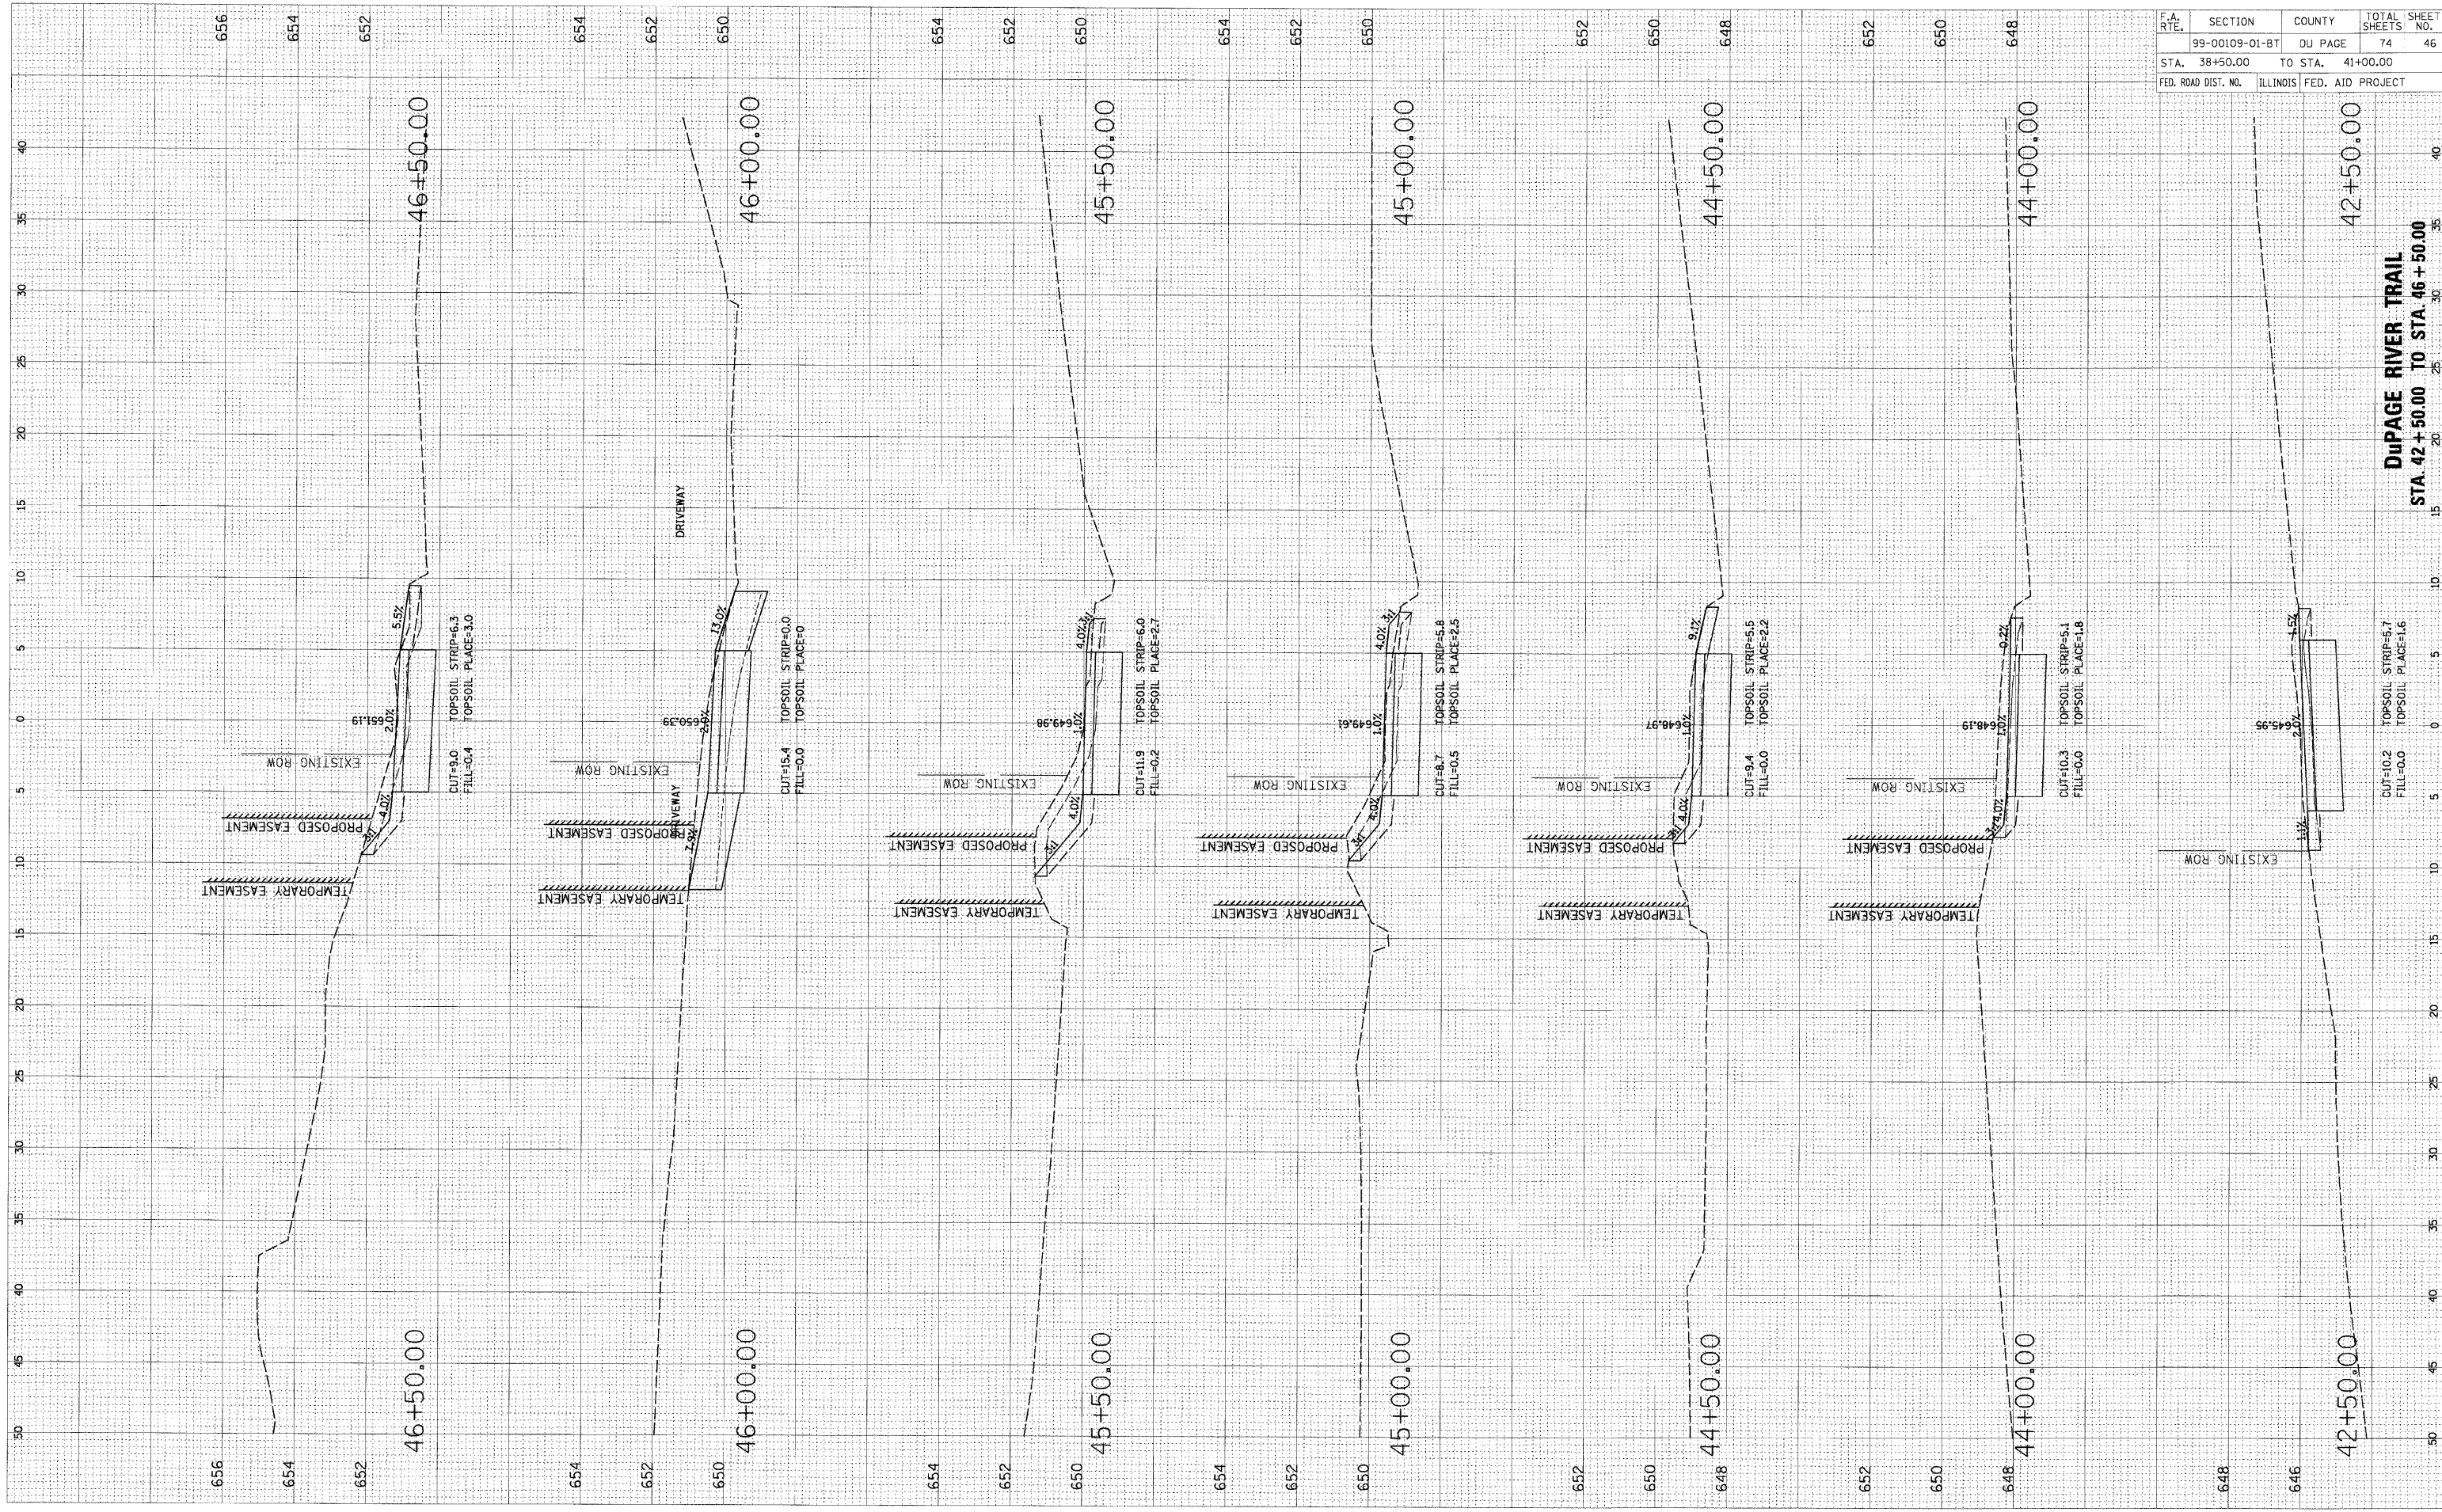

F.A. RTE.	SECTION	COUNTY	TOTAL SHEETS	SHEET NO.
	99-00109-01-BT	DU PAGE	74	46
STA. 38+50.00 TO STA. 41+00.00				
FED. ROAD DIST. NO.		ILLINOIS FED. AID PROJECT		

DuPAGE RIVER TRAIL
 STA. 42+50.00 TO STA. 46+50.00

CUT=10.2 TOPSOIL STRIP=5.7
 FILL=0.0 TOPSOIL PLACE=1.6