


ORIGINAL SURVEY SURVEYED _____ DATE _____
 NOTED BOOK _____
 AREAS CHECKED _____
 NO. _____

FINAL SURVEY SURVEYED _____ DATE _____
 NOTED BOOK _____
 AREAS CHECKED _____
 NO. _____

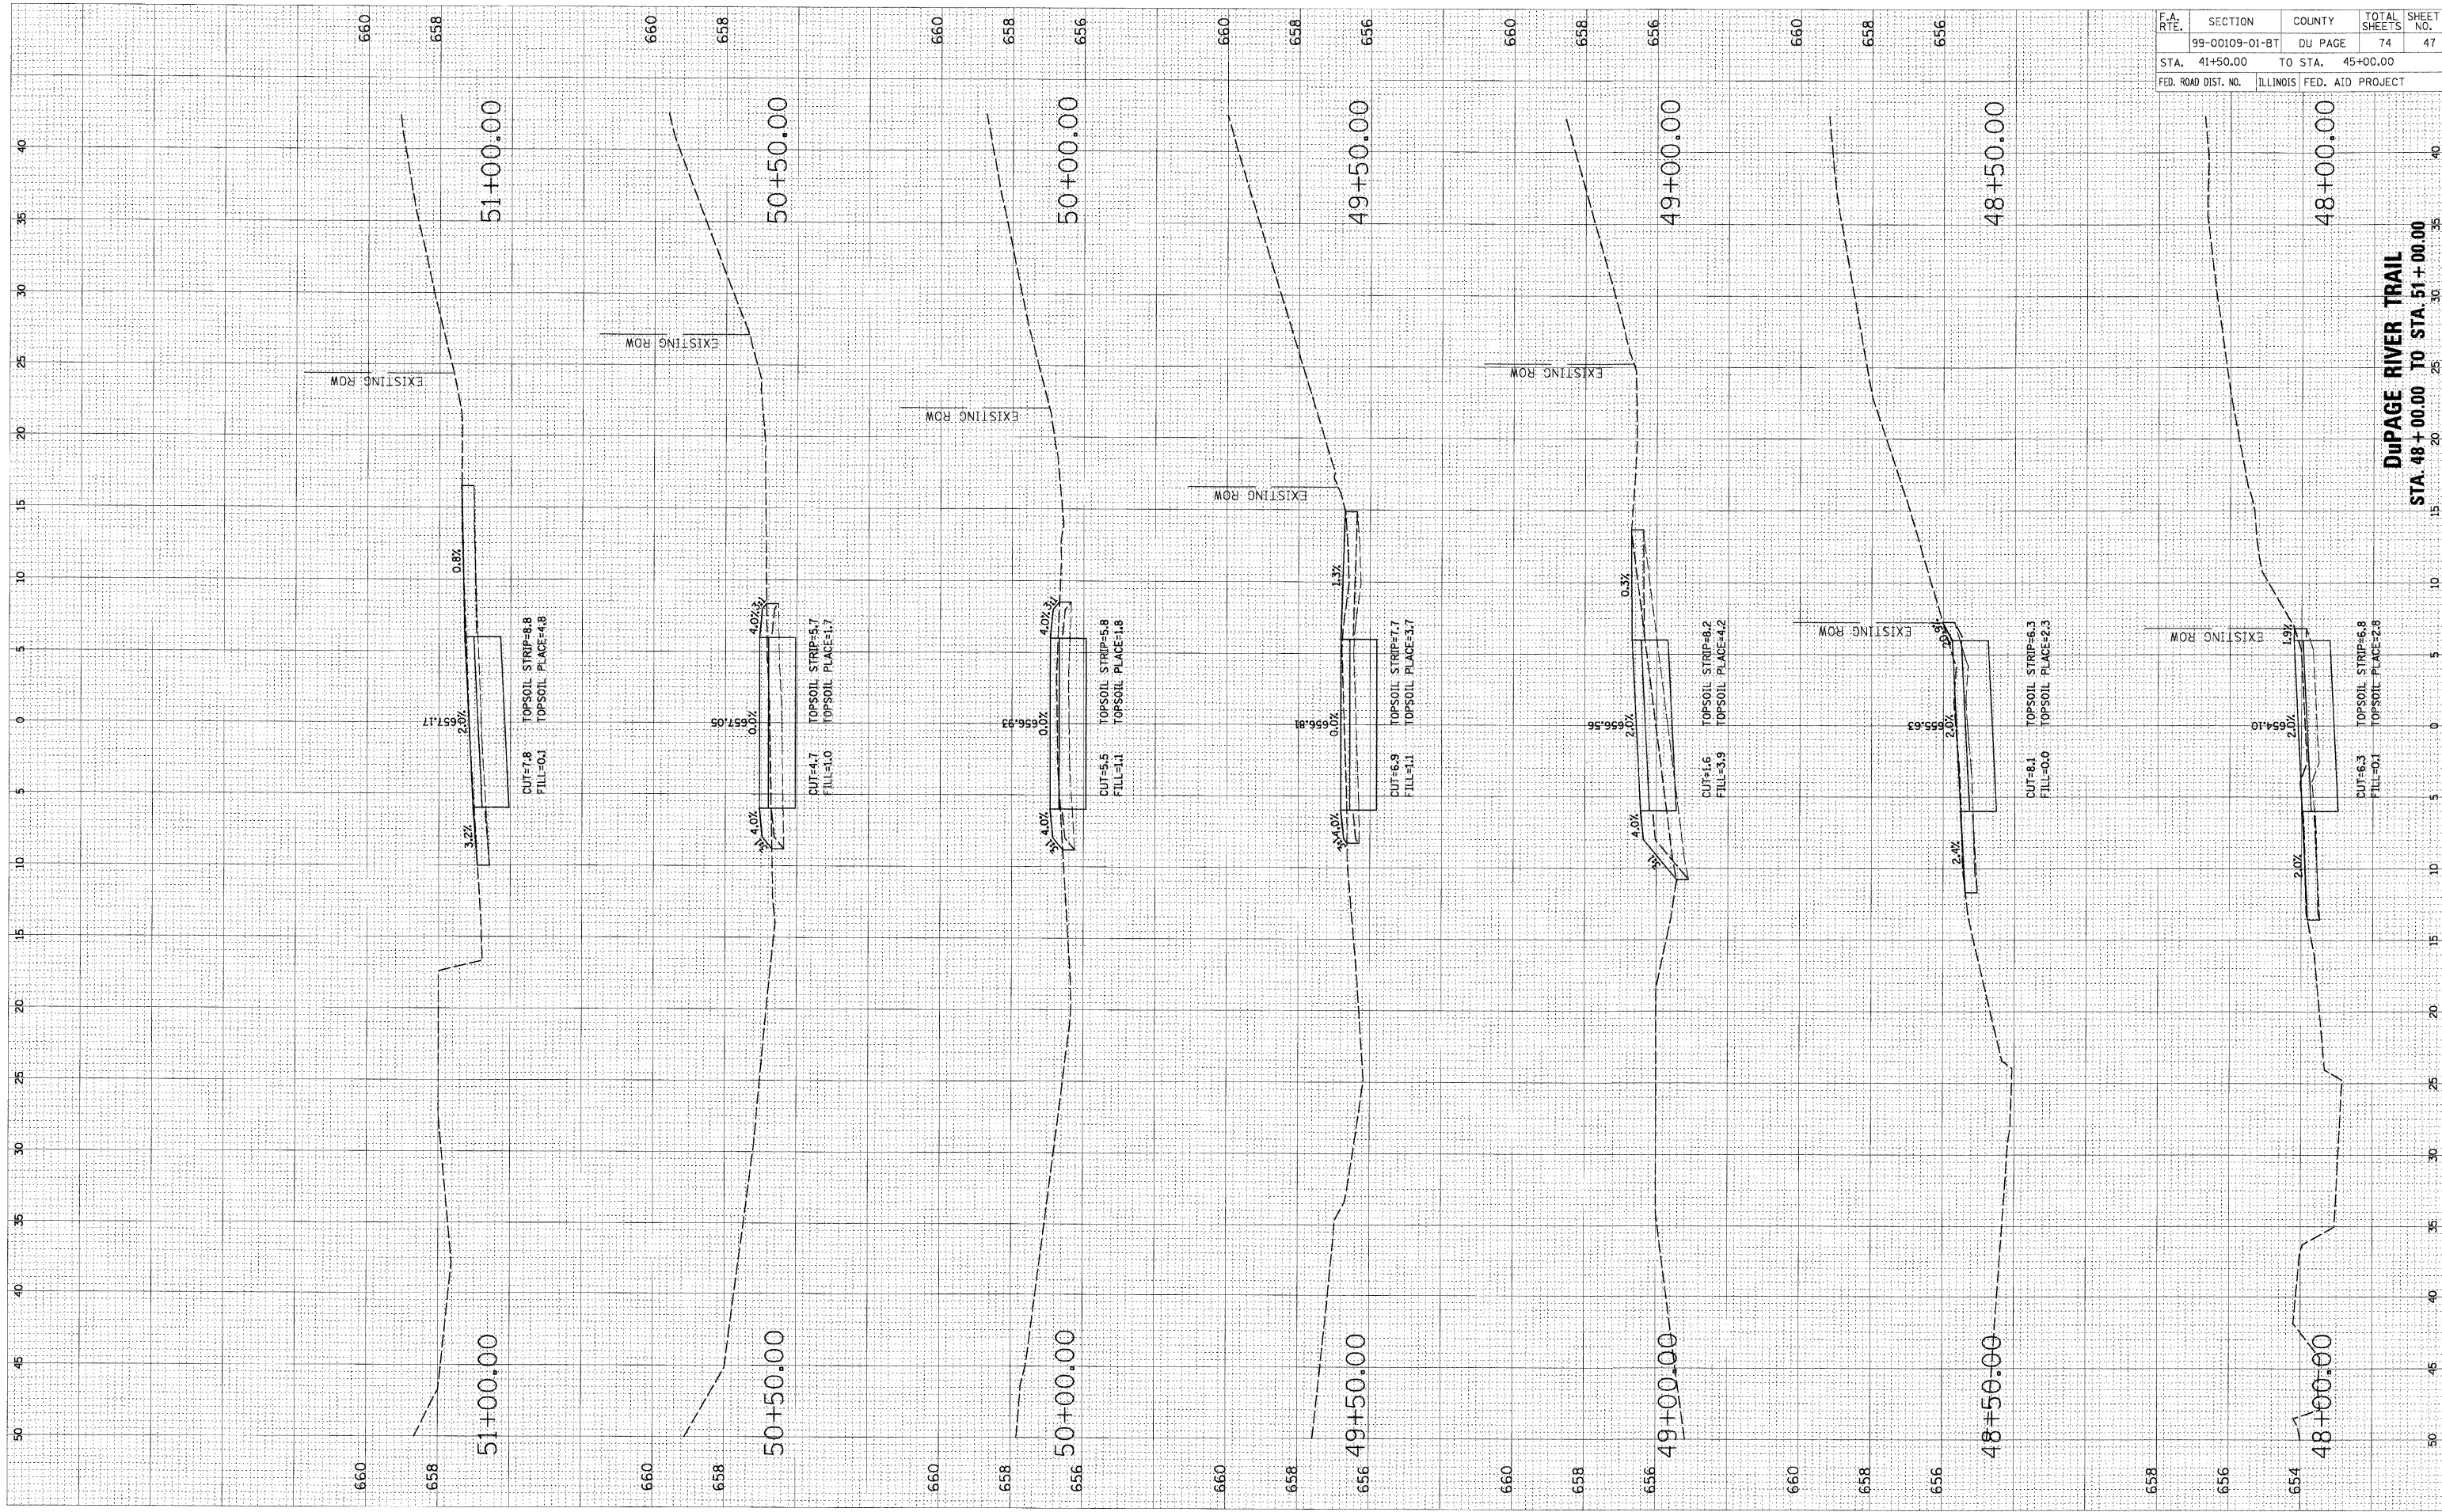

F.A. RTE.	SECTION	COUNTY	TOTAL SHEETS	SHEET NO.
	99-00109-01-BT	DU PAGE	74	47
STA. 41+50.00		TO STA. 45+00.00		
FED. ROAD DIST. NO.		ILLINOIS FED. AID PROJECT		

DuPAGE RIVER TRAIL
 STA. 48 + 00.00 TO STA. 51 + 00.00