


ORIGINAL SURVEY NO. _____
 SURVEYED BY _____ DATE _____
 NOTE BOOK NO. _____
 TEMPLATES AREAS CHECKED

FINAL SURVEY NO. _____
 SURVEYED BY _____ DATE _____
 NOTE BOOK NO. _____
 TEMPLATES AREAS CHECKED

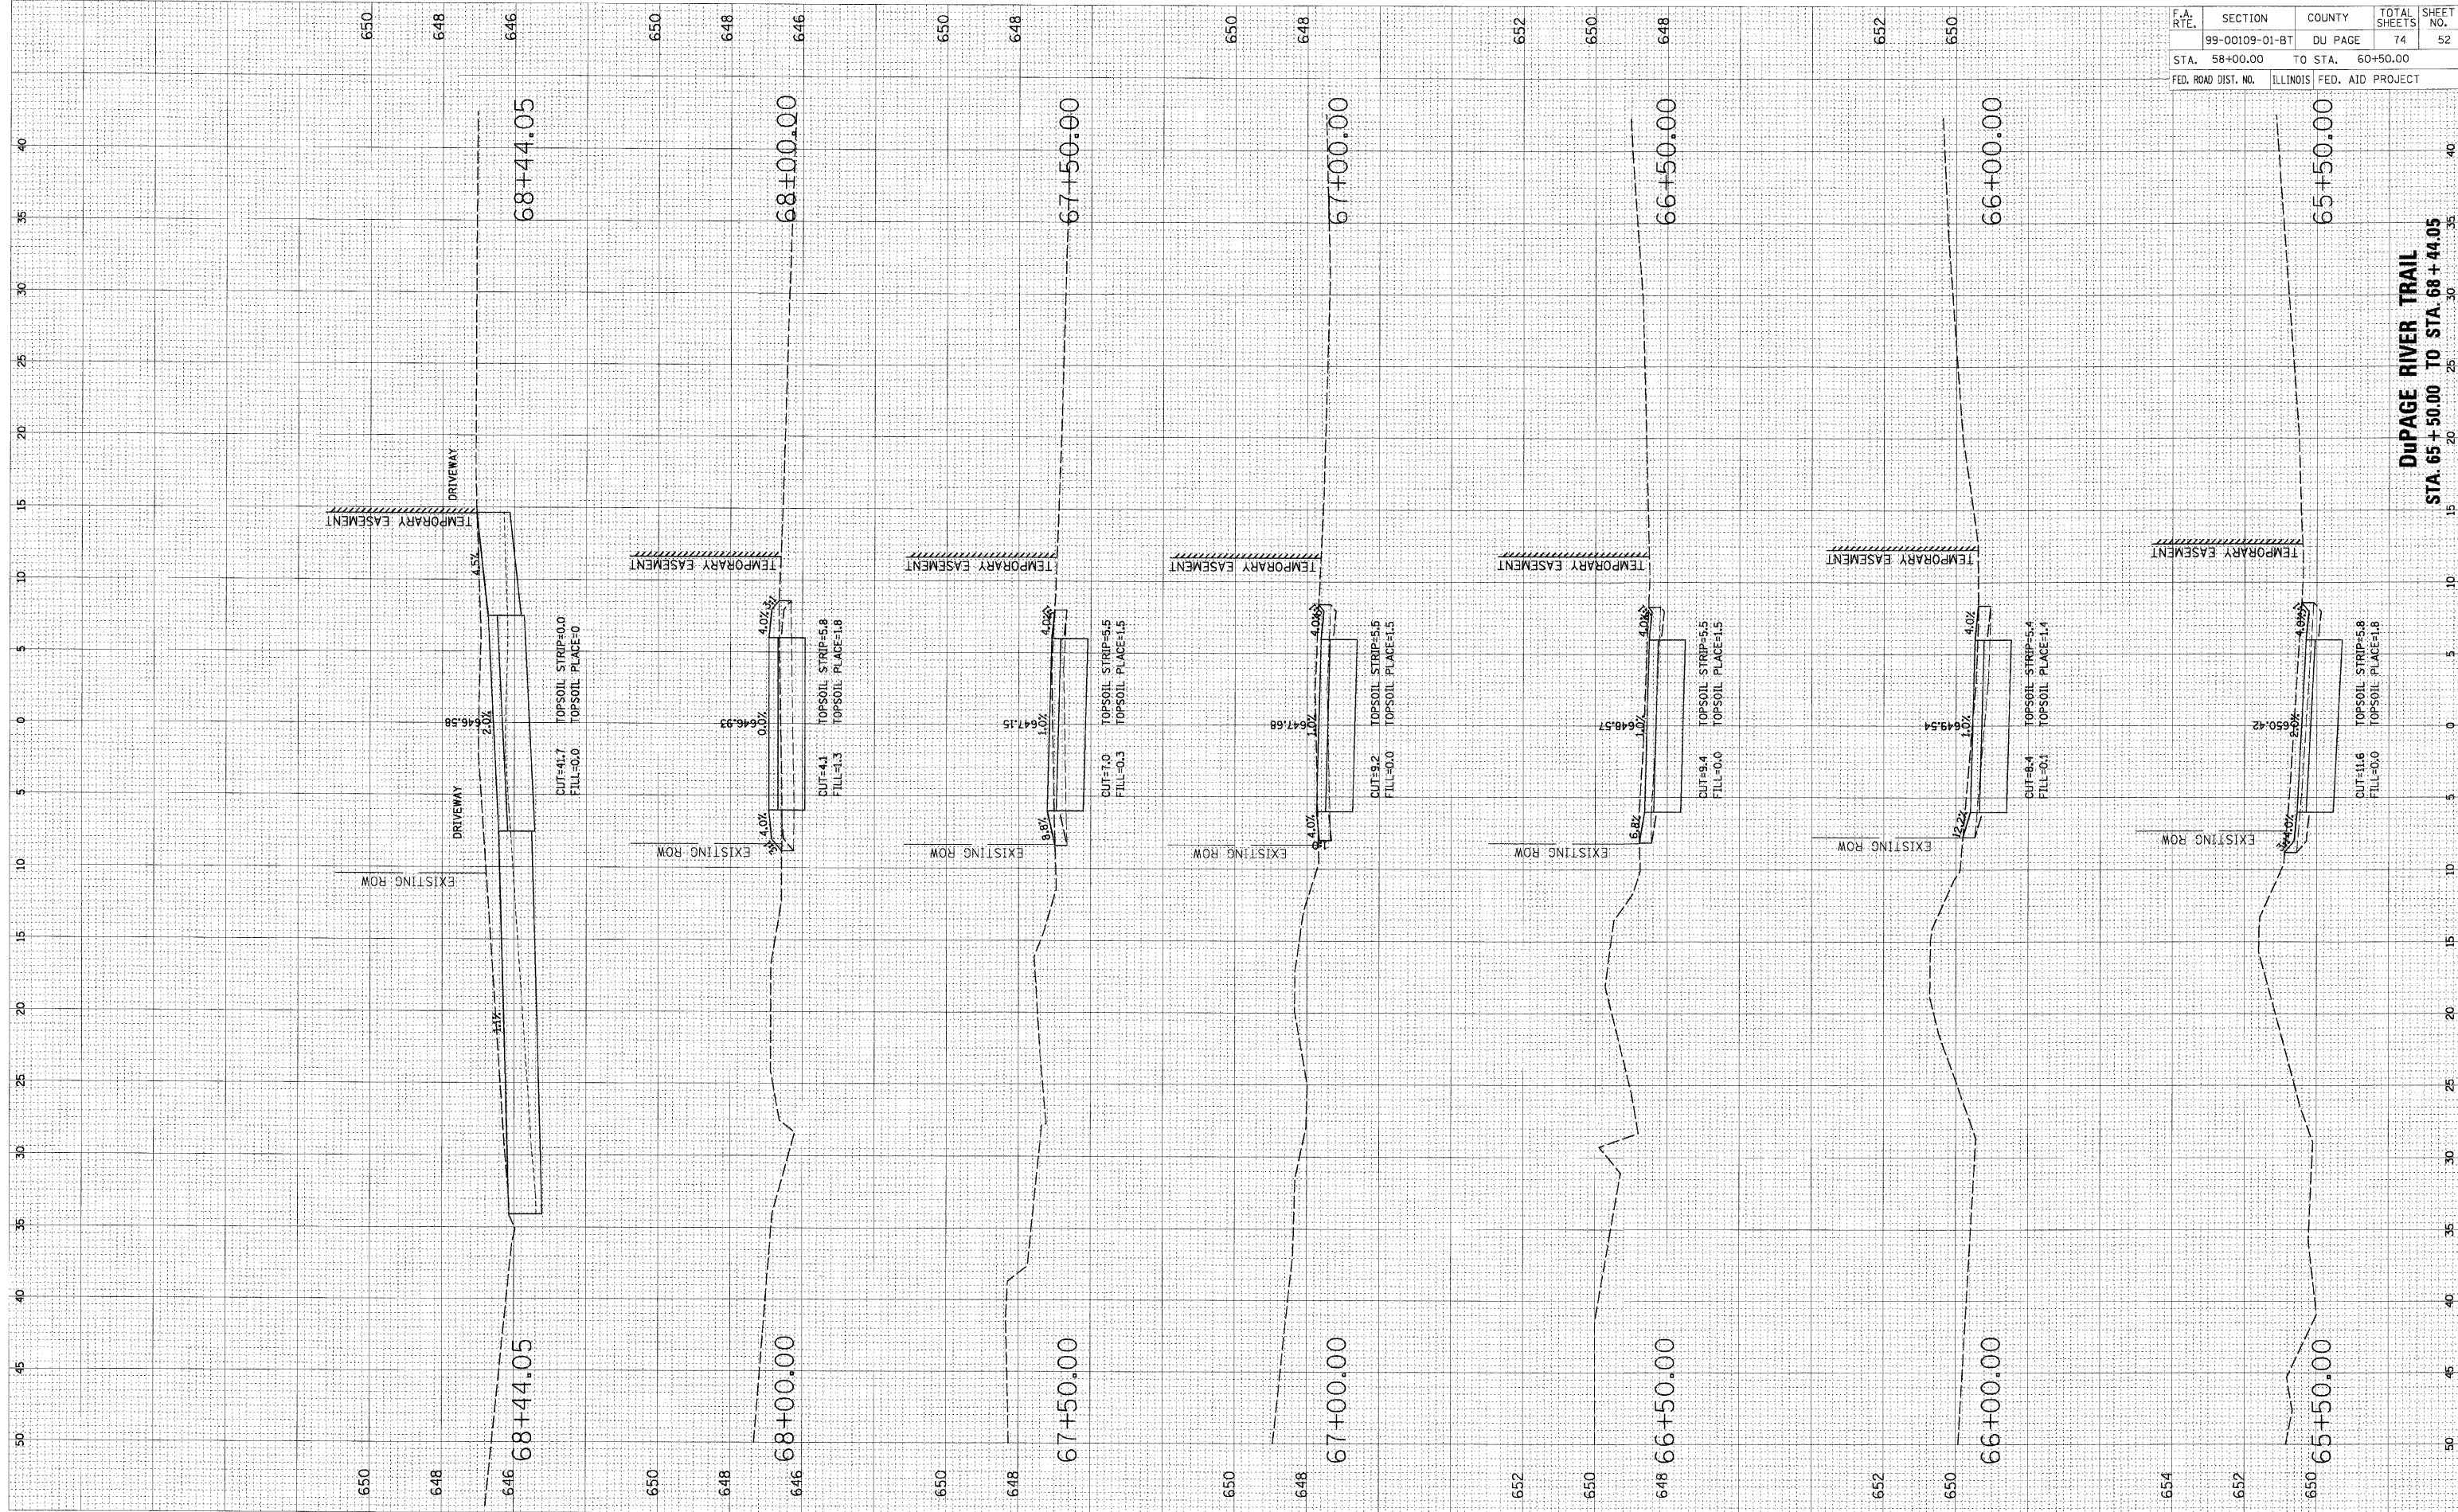

F.A. RTE.	SECTION	COUNTY	TOTAL SHEETS	SHEET NO.
	99-00109-01-BT	DU PAGE	74	52
STA. 58+00.00		TO STA. 60+50.00		
FED. ROAD DIST. NO.	ILLINOIS	FED. AID PROJECT		

DUPAGE RIVER TRAIL
 STA. 65+50.00 TO STA. 68+44.05