


ORIGINAL SURVEY
 NOTE BOOK NO. _____
 TEMPLATE AREAS CHECKED _____
 BY _____ DATE _____

FINAL SURVEY
 NOTE BOOK NO. _____
 TEMPLATE AREAS CHECKED _____
 BY _____ DATE _____

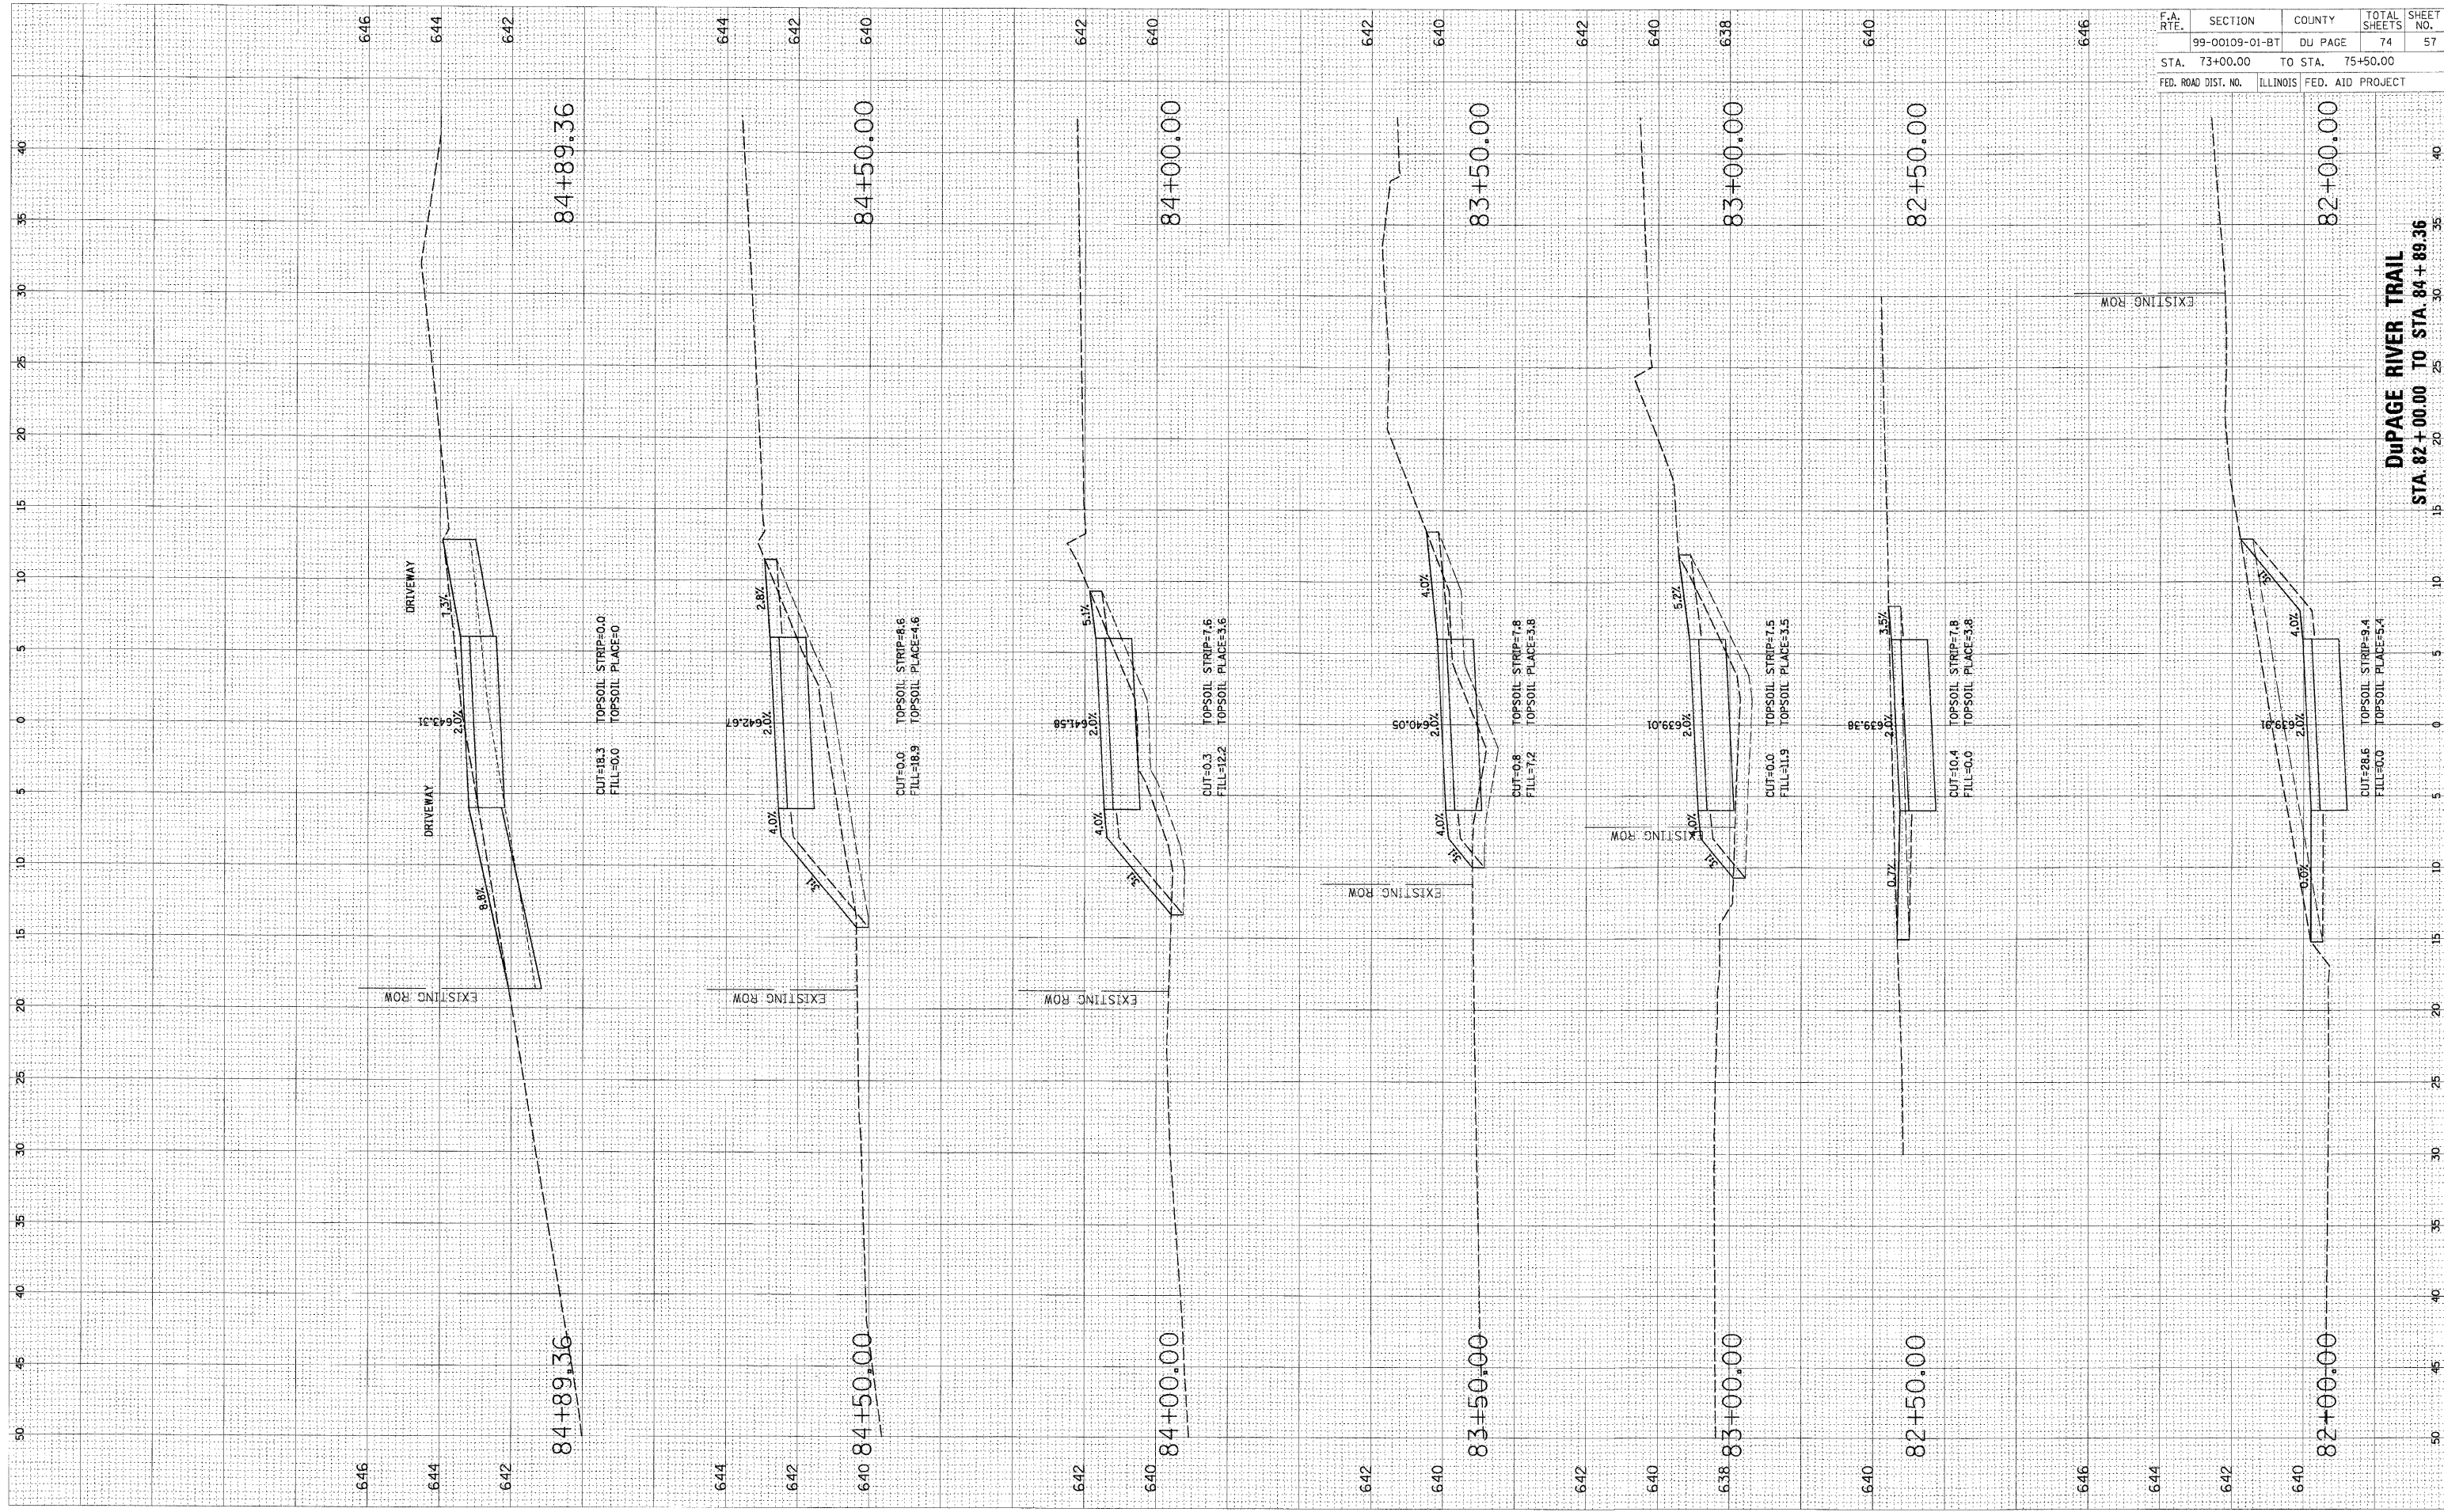

F.A. RTE.	SECTION	COUNTY	TOTAL SHEETS	SHEET NO.
	99-00109-01-BT	DU PAGE	74	57
STA. 73+00.00		TO STA. 75+50.00		
FED. ROAD DIST. NO.	ILLINOIS	FED. AID PROJECT		

DUPAGE RIVER TRAIL
 STA. 82+00.00 TO STA. 84+89.36