


ORIGINAL SURVEY BY DATE
 SURVEYED BY DATE
 NOTE BOOK NO. DATE
 AREAS TO BE PLACED AREAS CHECKED

FINAL SURVEY BY DATE
 SURVEYED BY DATE
 NOTE BOOK NO. DATE
 AREAS TO BE PLACED AREAS CHECKED

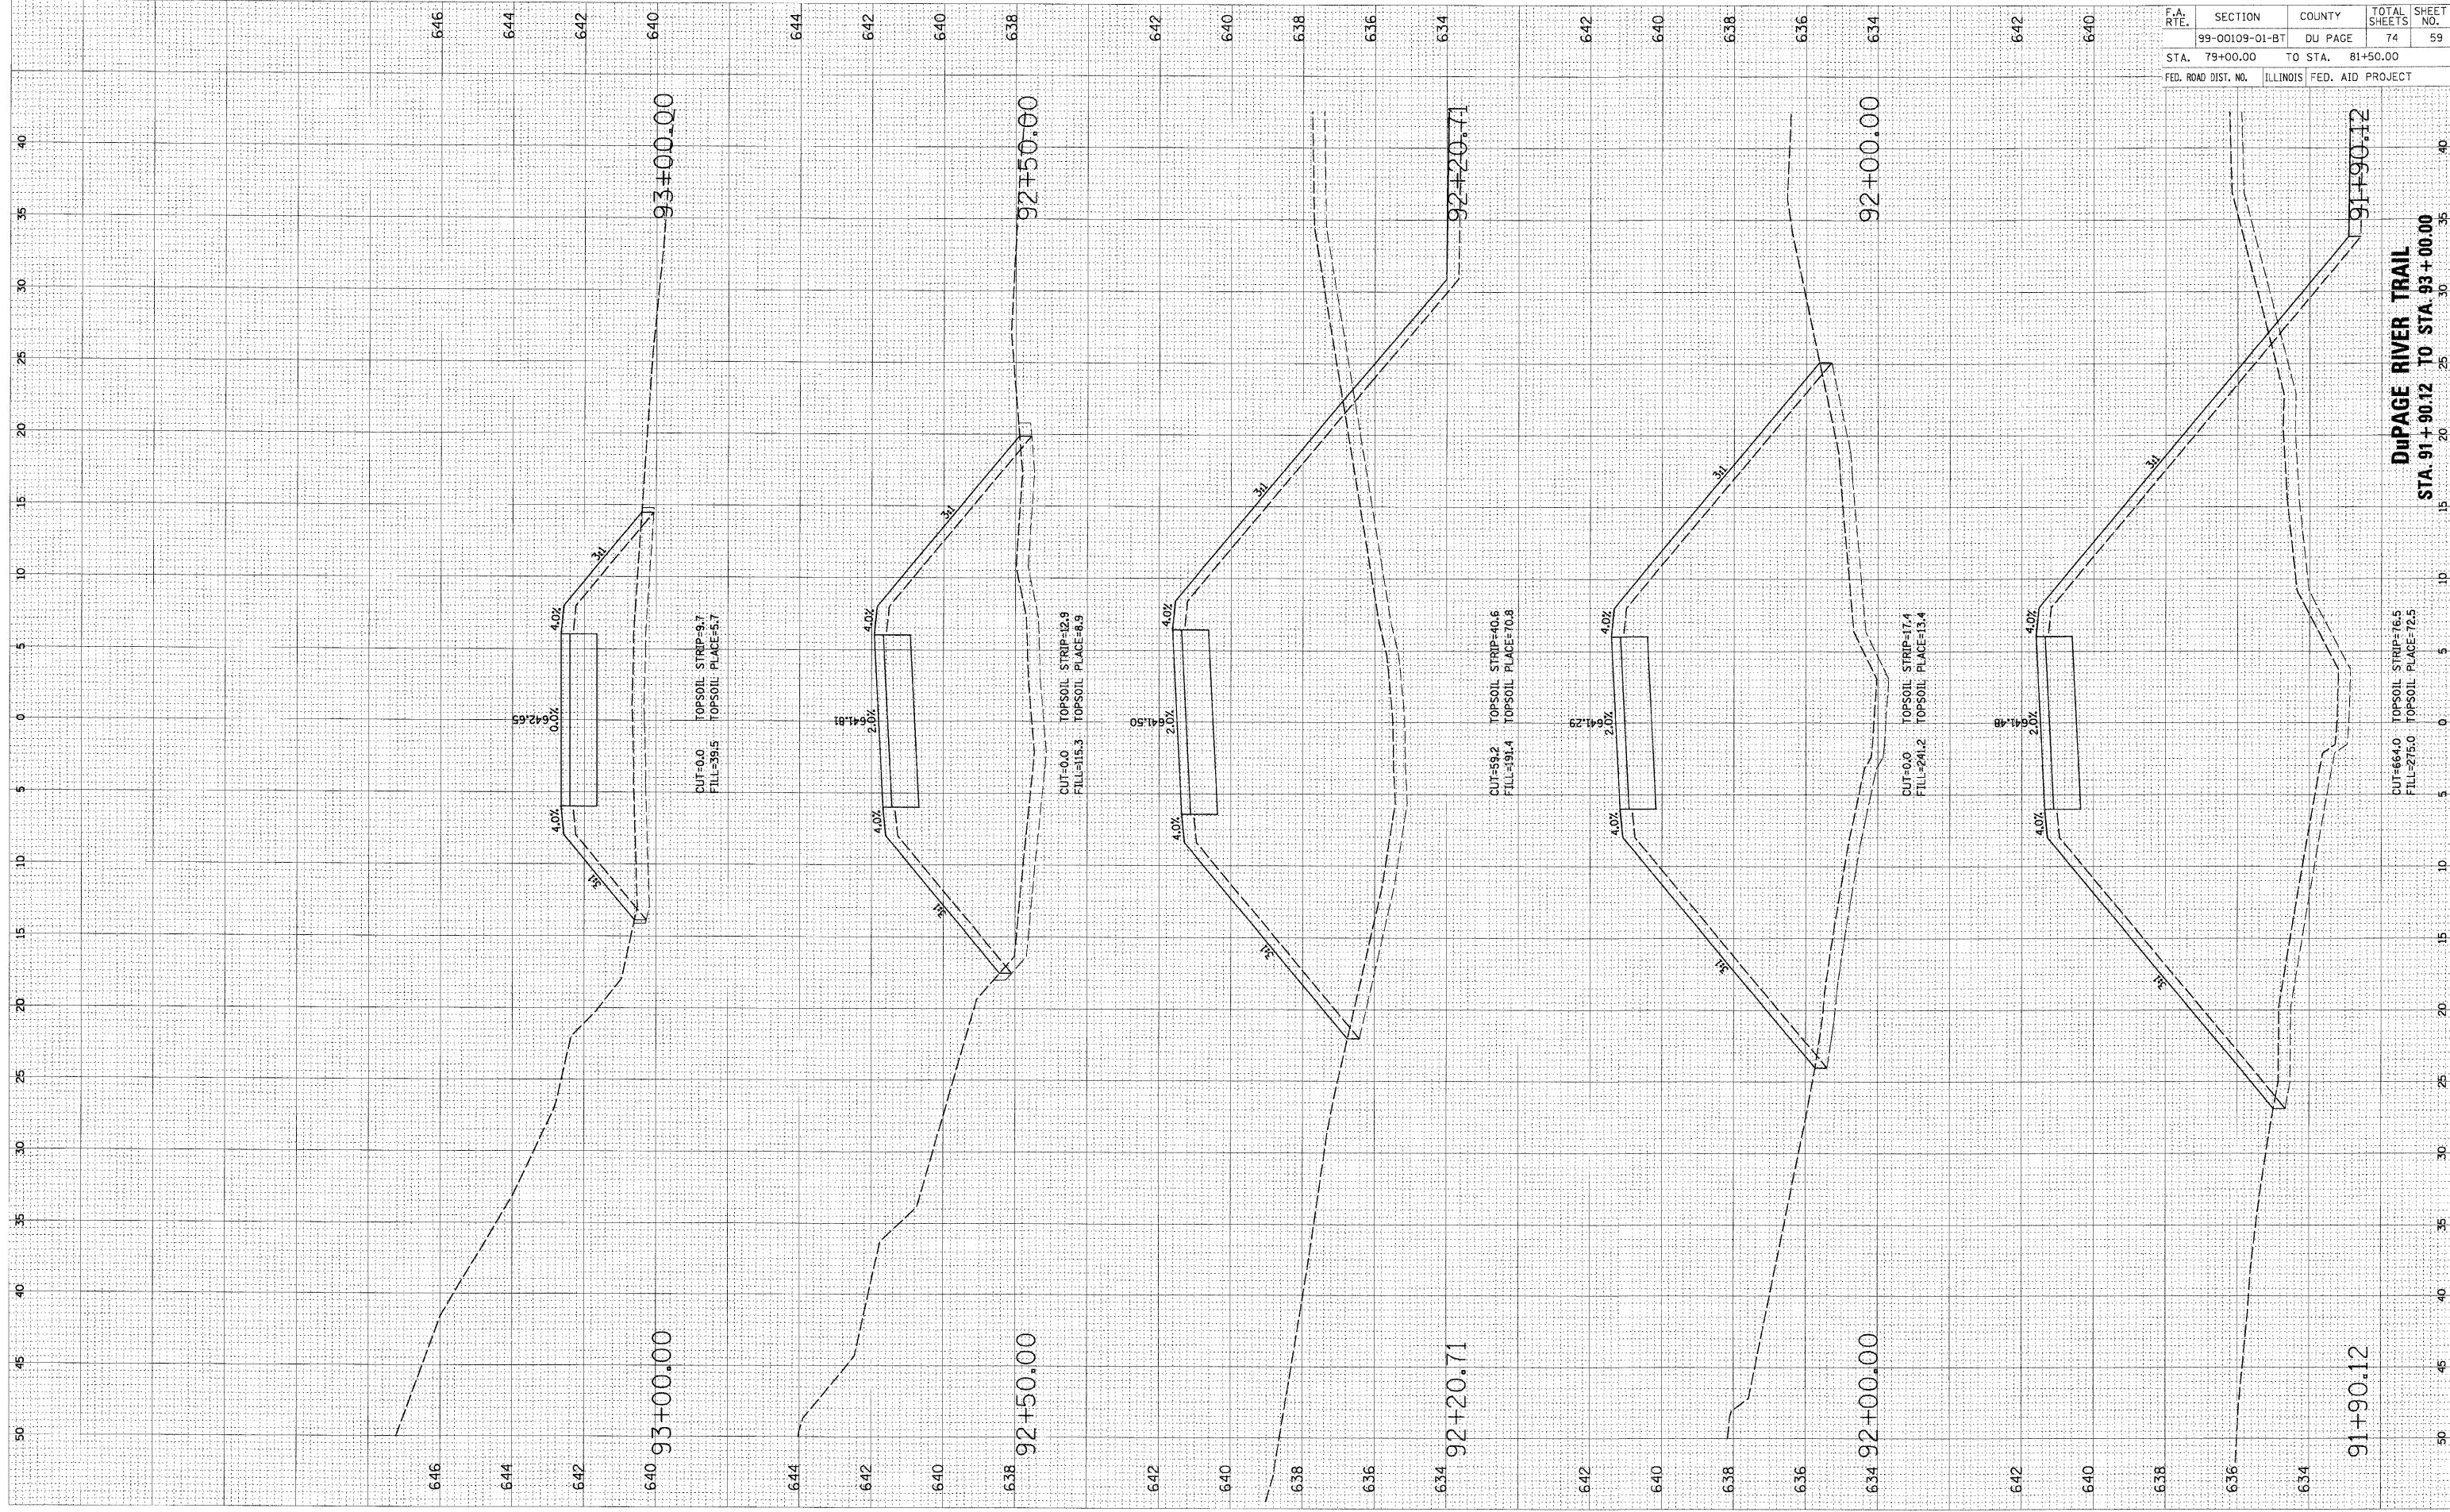

F.A. RTE.	SECTION	COUNTY	TOTAL SHEETS	SHEET NO.
	99-00109-01-BT	DU PAGE	74	59
STA. 79+00.00		TO STA. 81+50.00		
FED. ROAD DIST. NO.		ILLINOIS		FED. AID PROJECT

91+90.12

91+90.12

DUPAGE RIVER TRAIL
 STA. 91+90.12 TO STA. 93+00.00