


FINAL SURVEY BY DATE
 NOTED SURVEY BY DATE
 NOTE BOOK NO. TEMPLATE AREAS CHECKED

ORIGINAL SURVEY BY DATE
 NOTE BOOK NO. TEMPLATE AREAS CHECKED

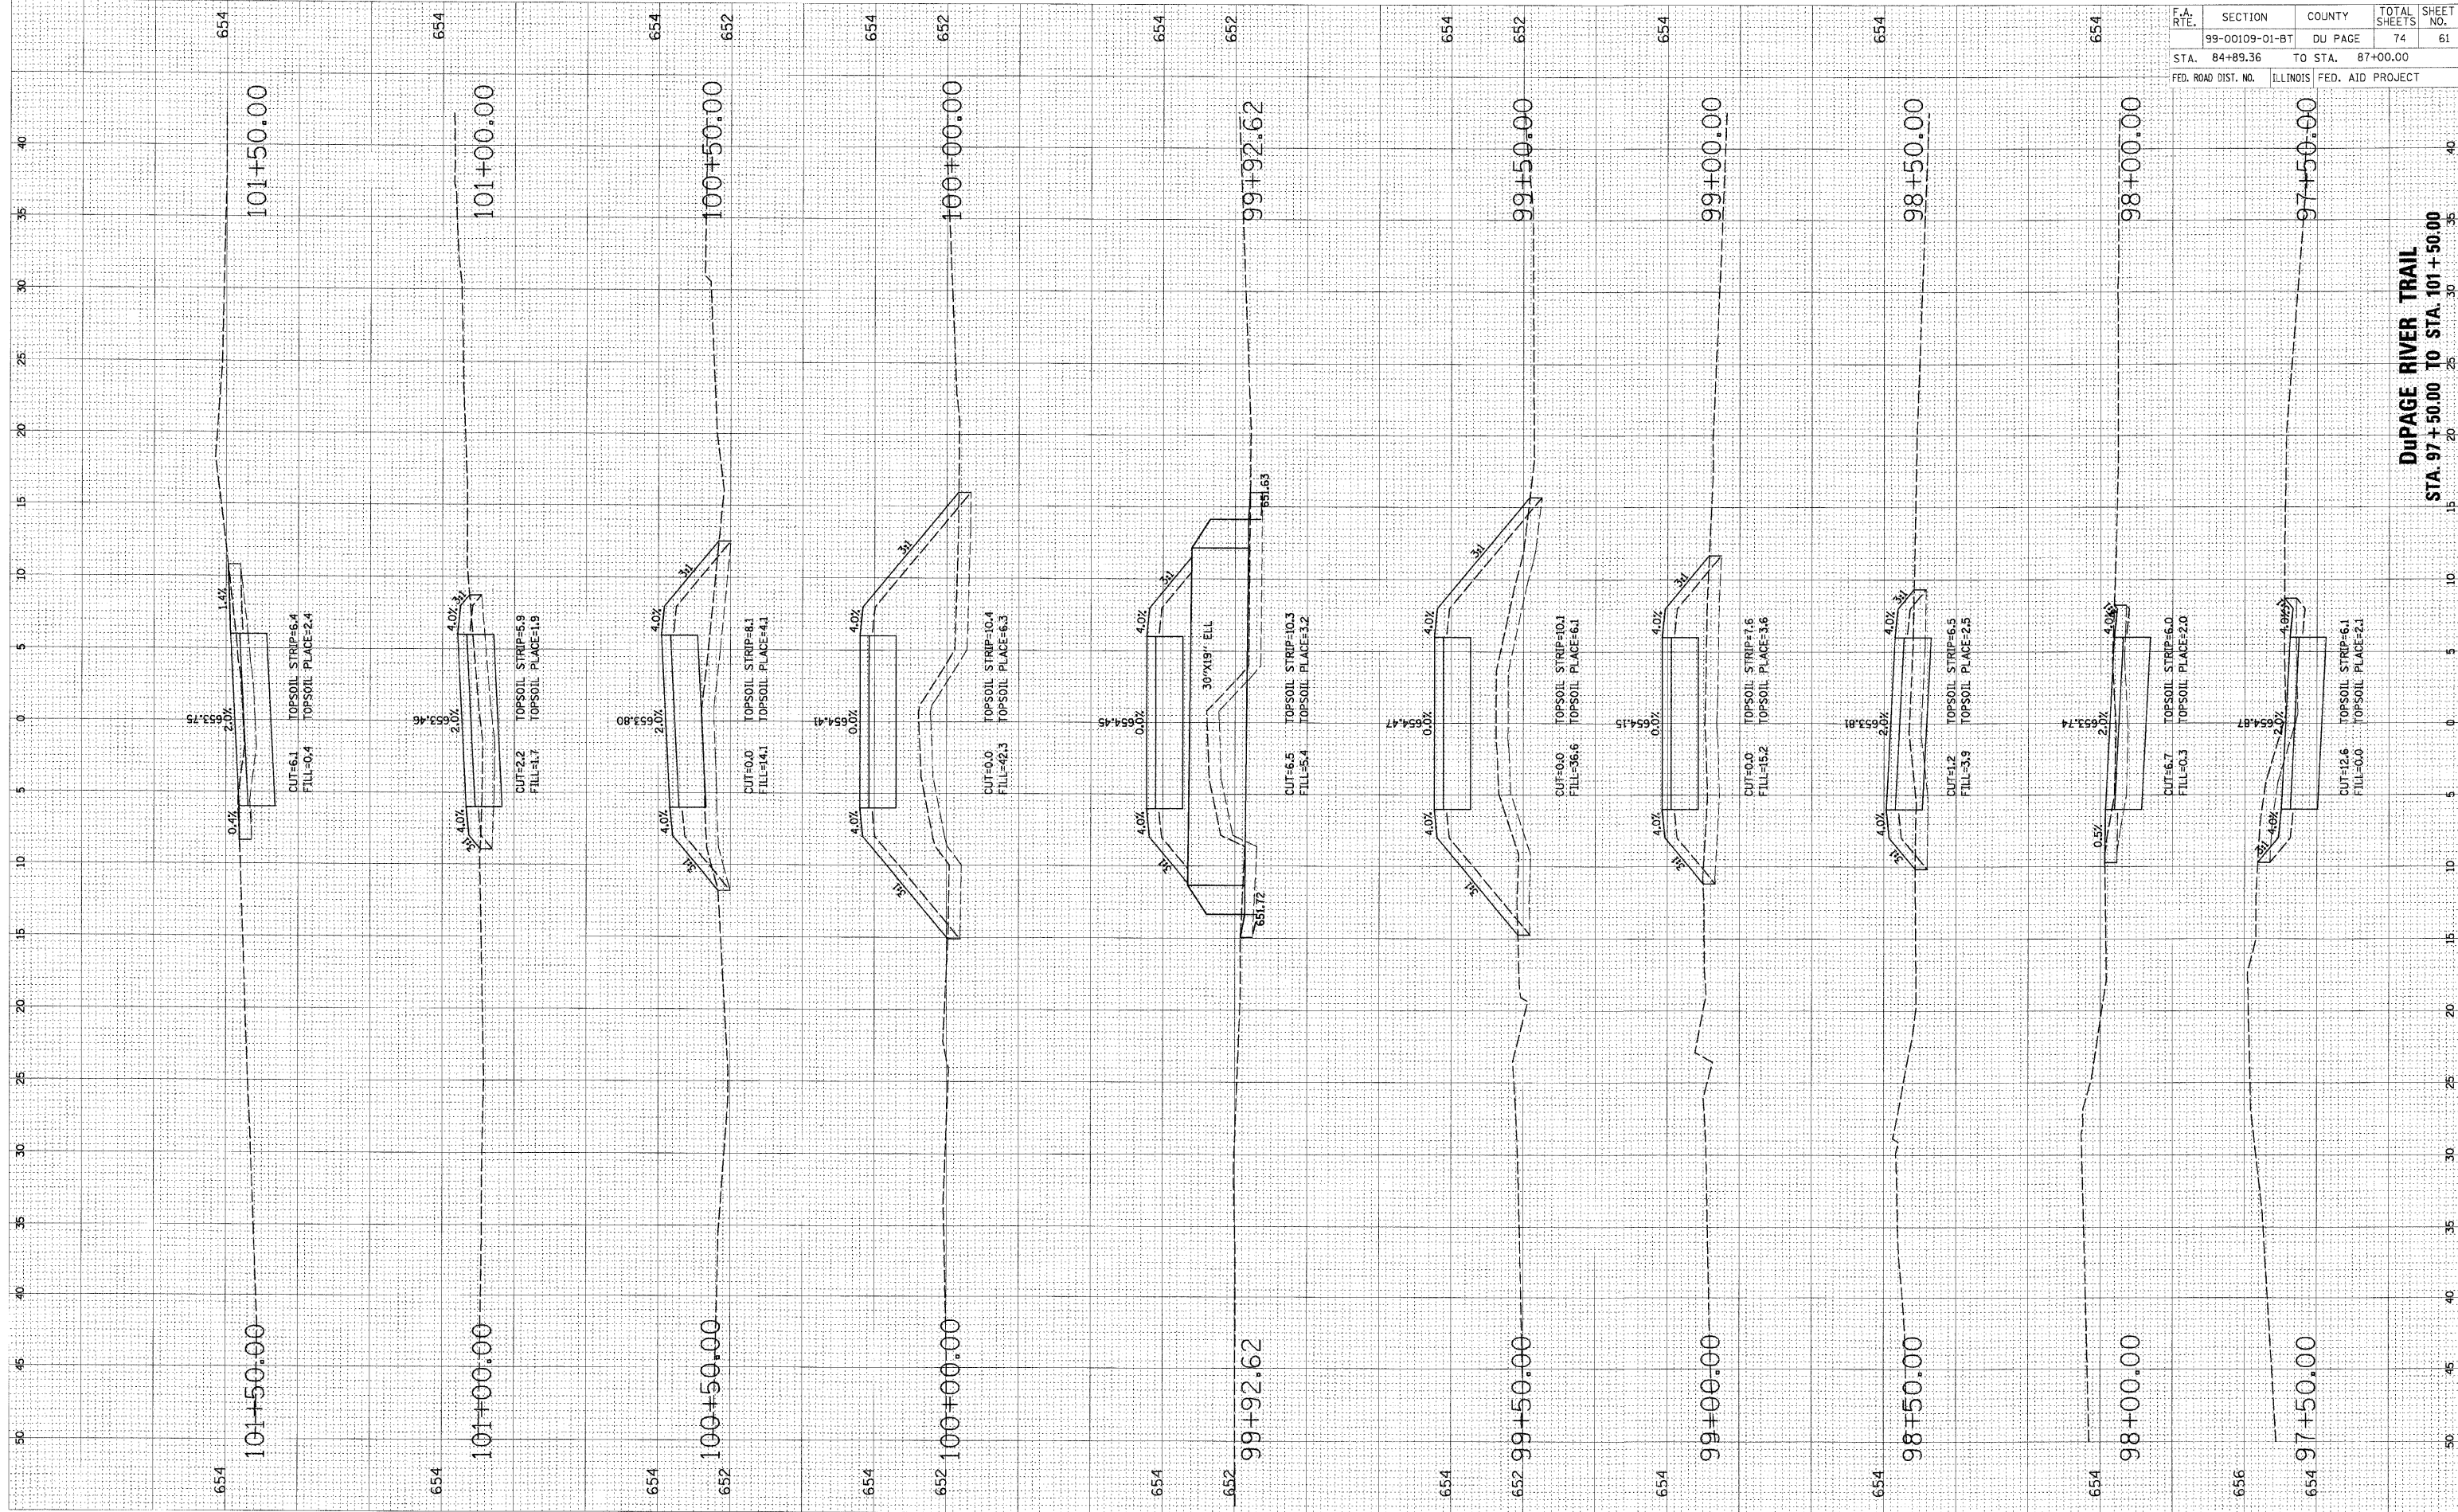

F.A. RTE.	SECTION	COUNTY	TOTAL SHEETS	SHEET NO.
	99-00109-01-BT	DU PAGE	74	61
STA. 84+89.36		TO STA. 87+00.00		
FED. ROAD DIST. NO.	ILLINOIS	FED. AID PROJECT		

DuPAGE RIVER TRAIL
 STA. 97+50.00 TO STA. 101+50.00