


ORIGINAL SURVEY SURVEYED BY DATE
 NOTE BOOK NO. _____
 TEMPLATES AREAS CHECKED

FINAL SURVEY SURVEYED BY DATE
 NOTE BOOK NO. _____
 TEMPLATES AREAS CHECKED

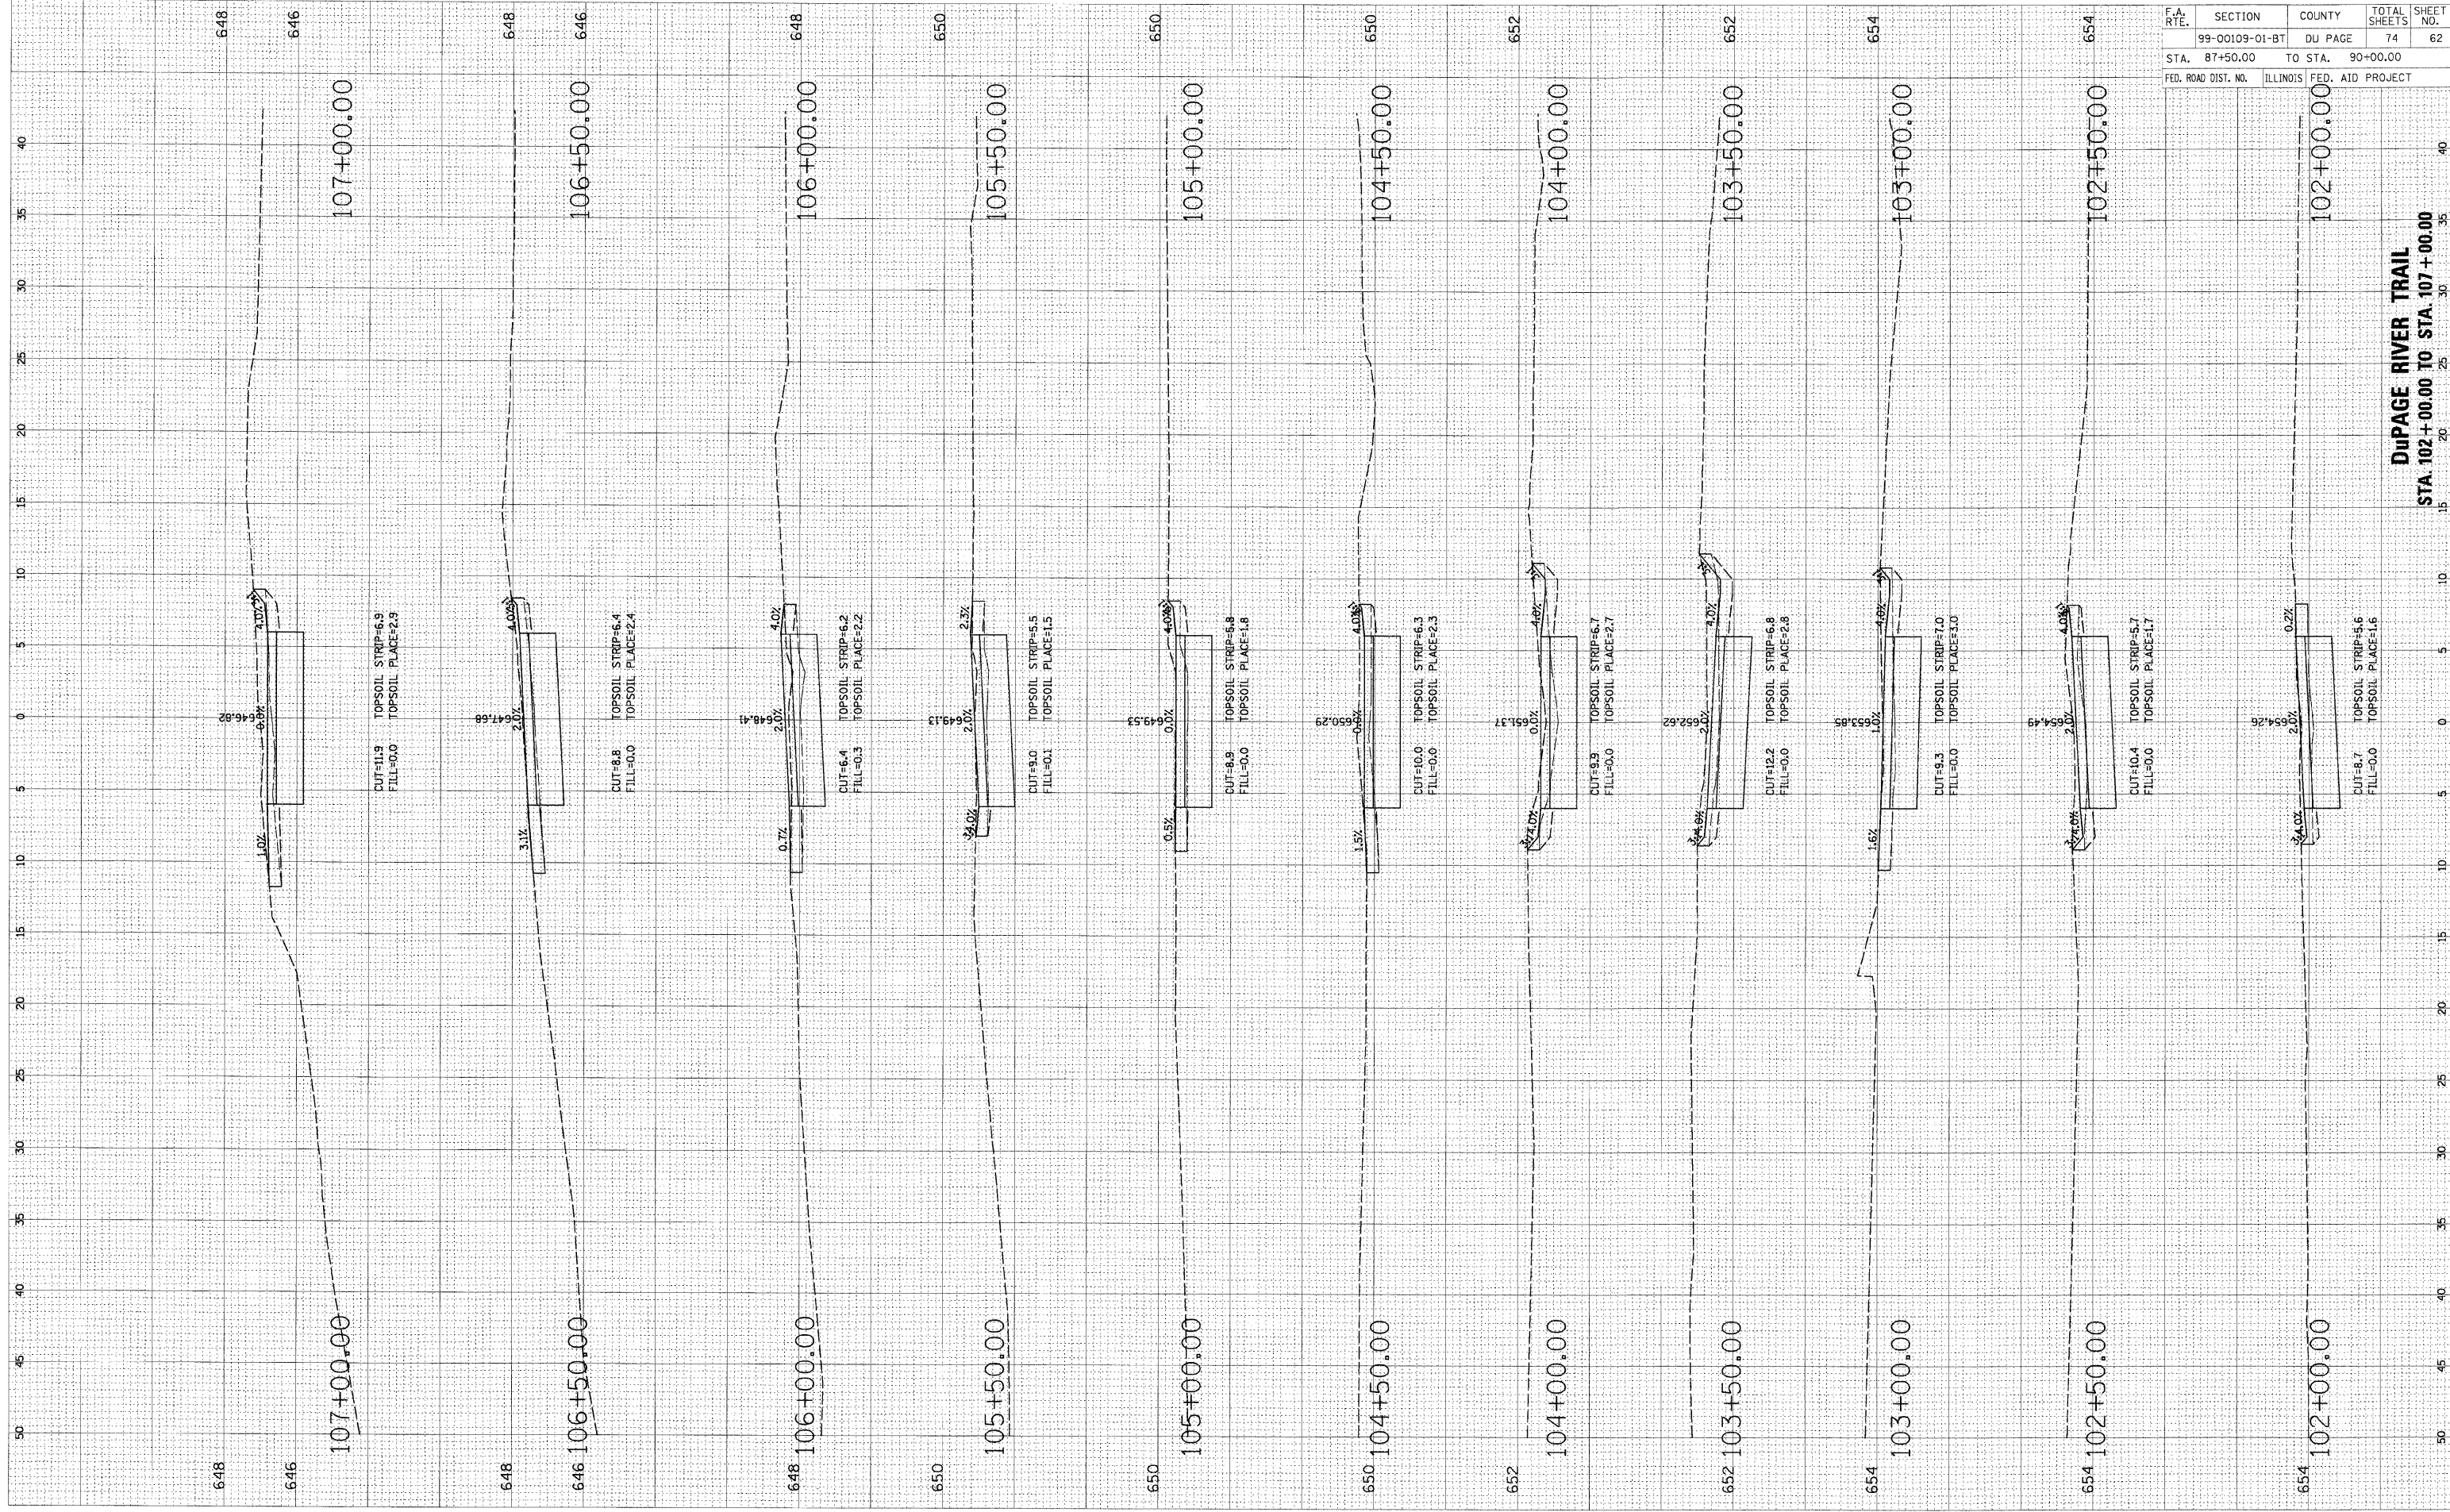

F.A. RTE.	SECTION	COUNTY	TOTAL SHEETS	SHEET NO.
	99-00109-01-BT	DU PAGE	74	62
STA. 87+50.00		TO STA. 90+00.00		
FED. ROAD DIST. NO.	ILLINOIS	FED. AID PROJECT		

DUPAGE RIVER TRAIL
 STA. 102+00.00 TO STA. 107+00.00