


ORIGINAL SURVEY
 SURVEYED _____
 TEMPLATED _____
 NOTE BOOK _____
 AREAS CHECKED _____
 NO. _____

FINAL SURVEY
 SURVEYED _____
 PLOTTED _____
 NOTE BOOK _____
 AREAS CHECKED _____
 NO. _____

BY _____
 DATE _____

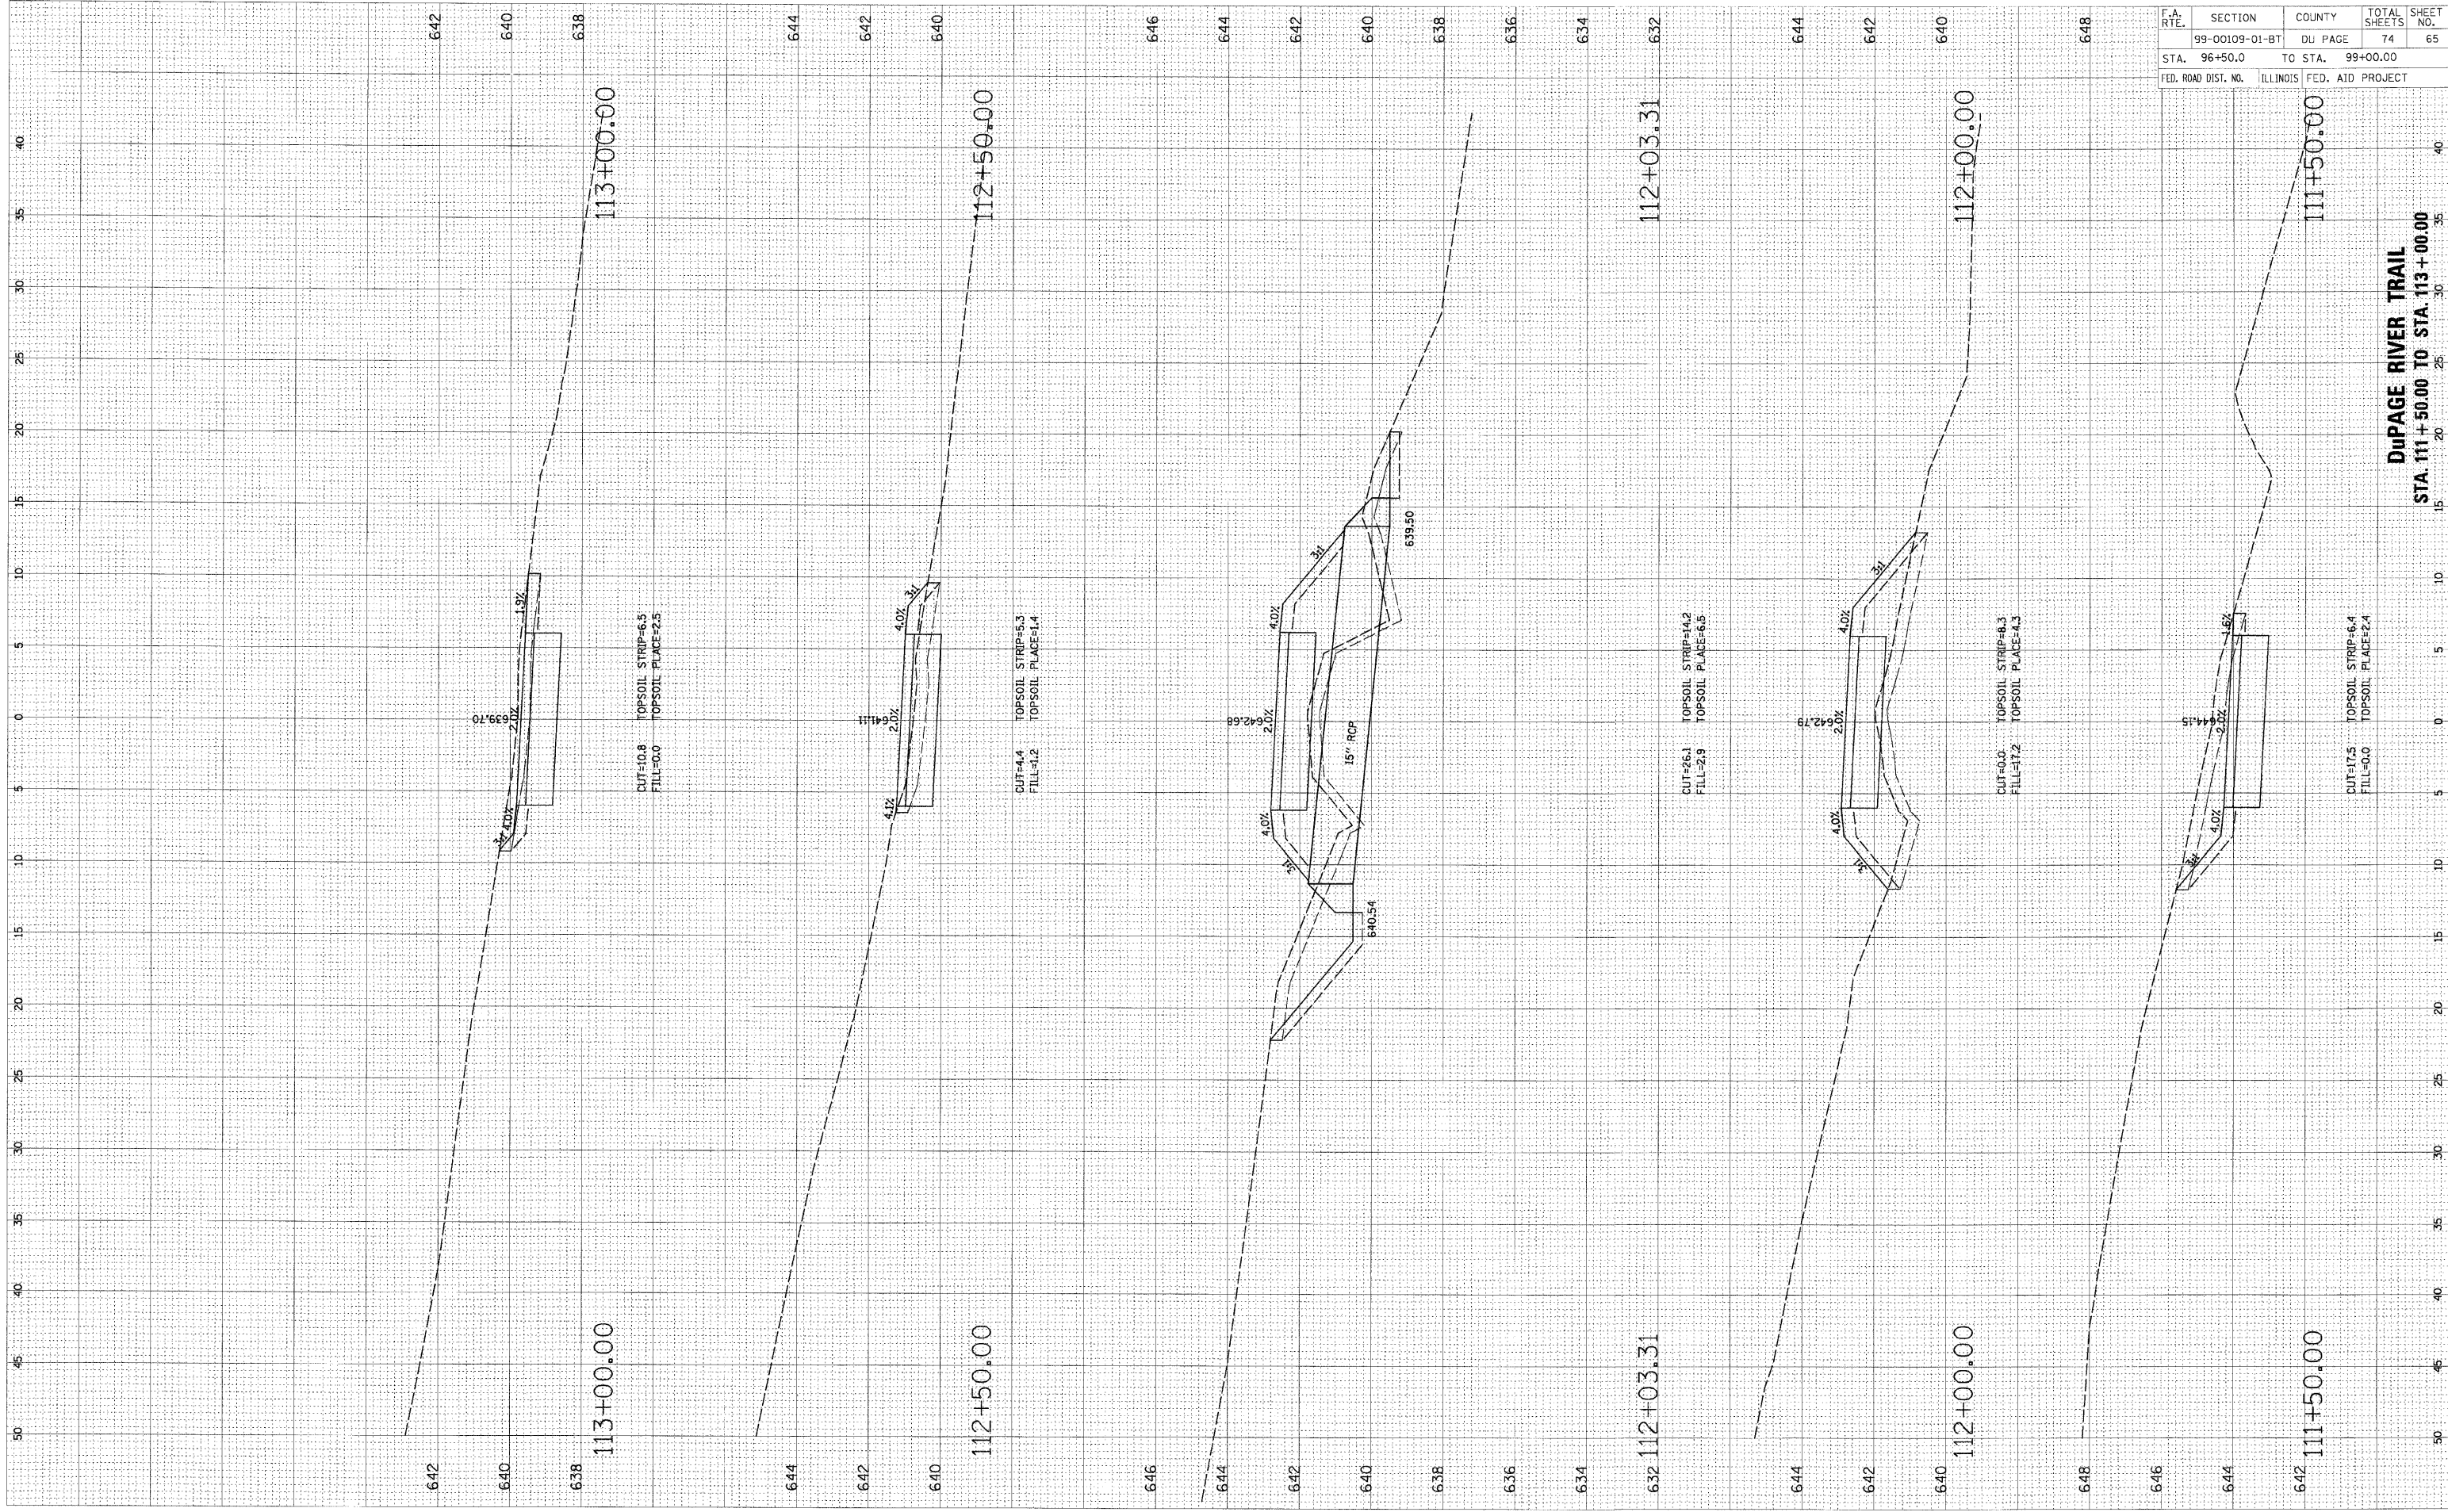

F.A. RTE.	SECTION	COUNTY	TOTAL SHEETS	SHEET NO.
	99-00109-01-BT	DU PAGE	74	65
STA. 96+50.0		TO STA. 99+00.00		
FED. ROAD DIST. NO.		ILLINOIS FED. AID PROJECT		

DUPAGE RIVER TRAIL
 STA. 111+50.00 TO STA. 113+00.00