


FINAL SURVEY SURVEYED BY DATE
 NOTE BOOK TEMPLATE AREAS CHECKED

ORIGINAL SURVEY SURVEYED BY DATE
 NOTE BOOK TEMPLATE AREAS CHECKED

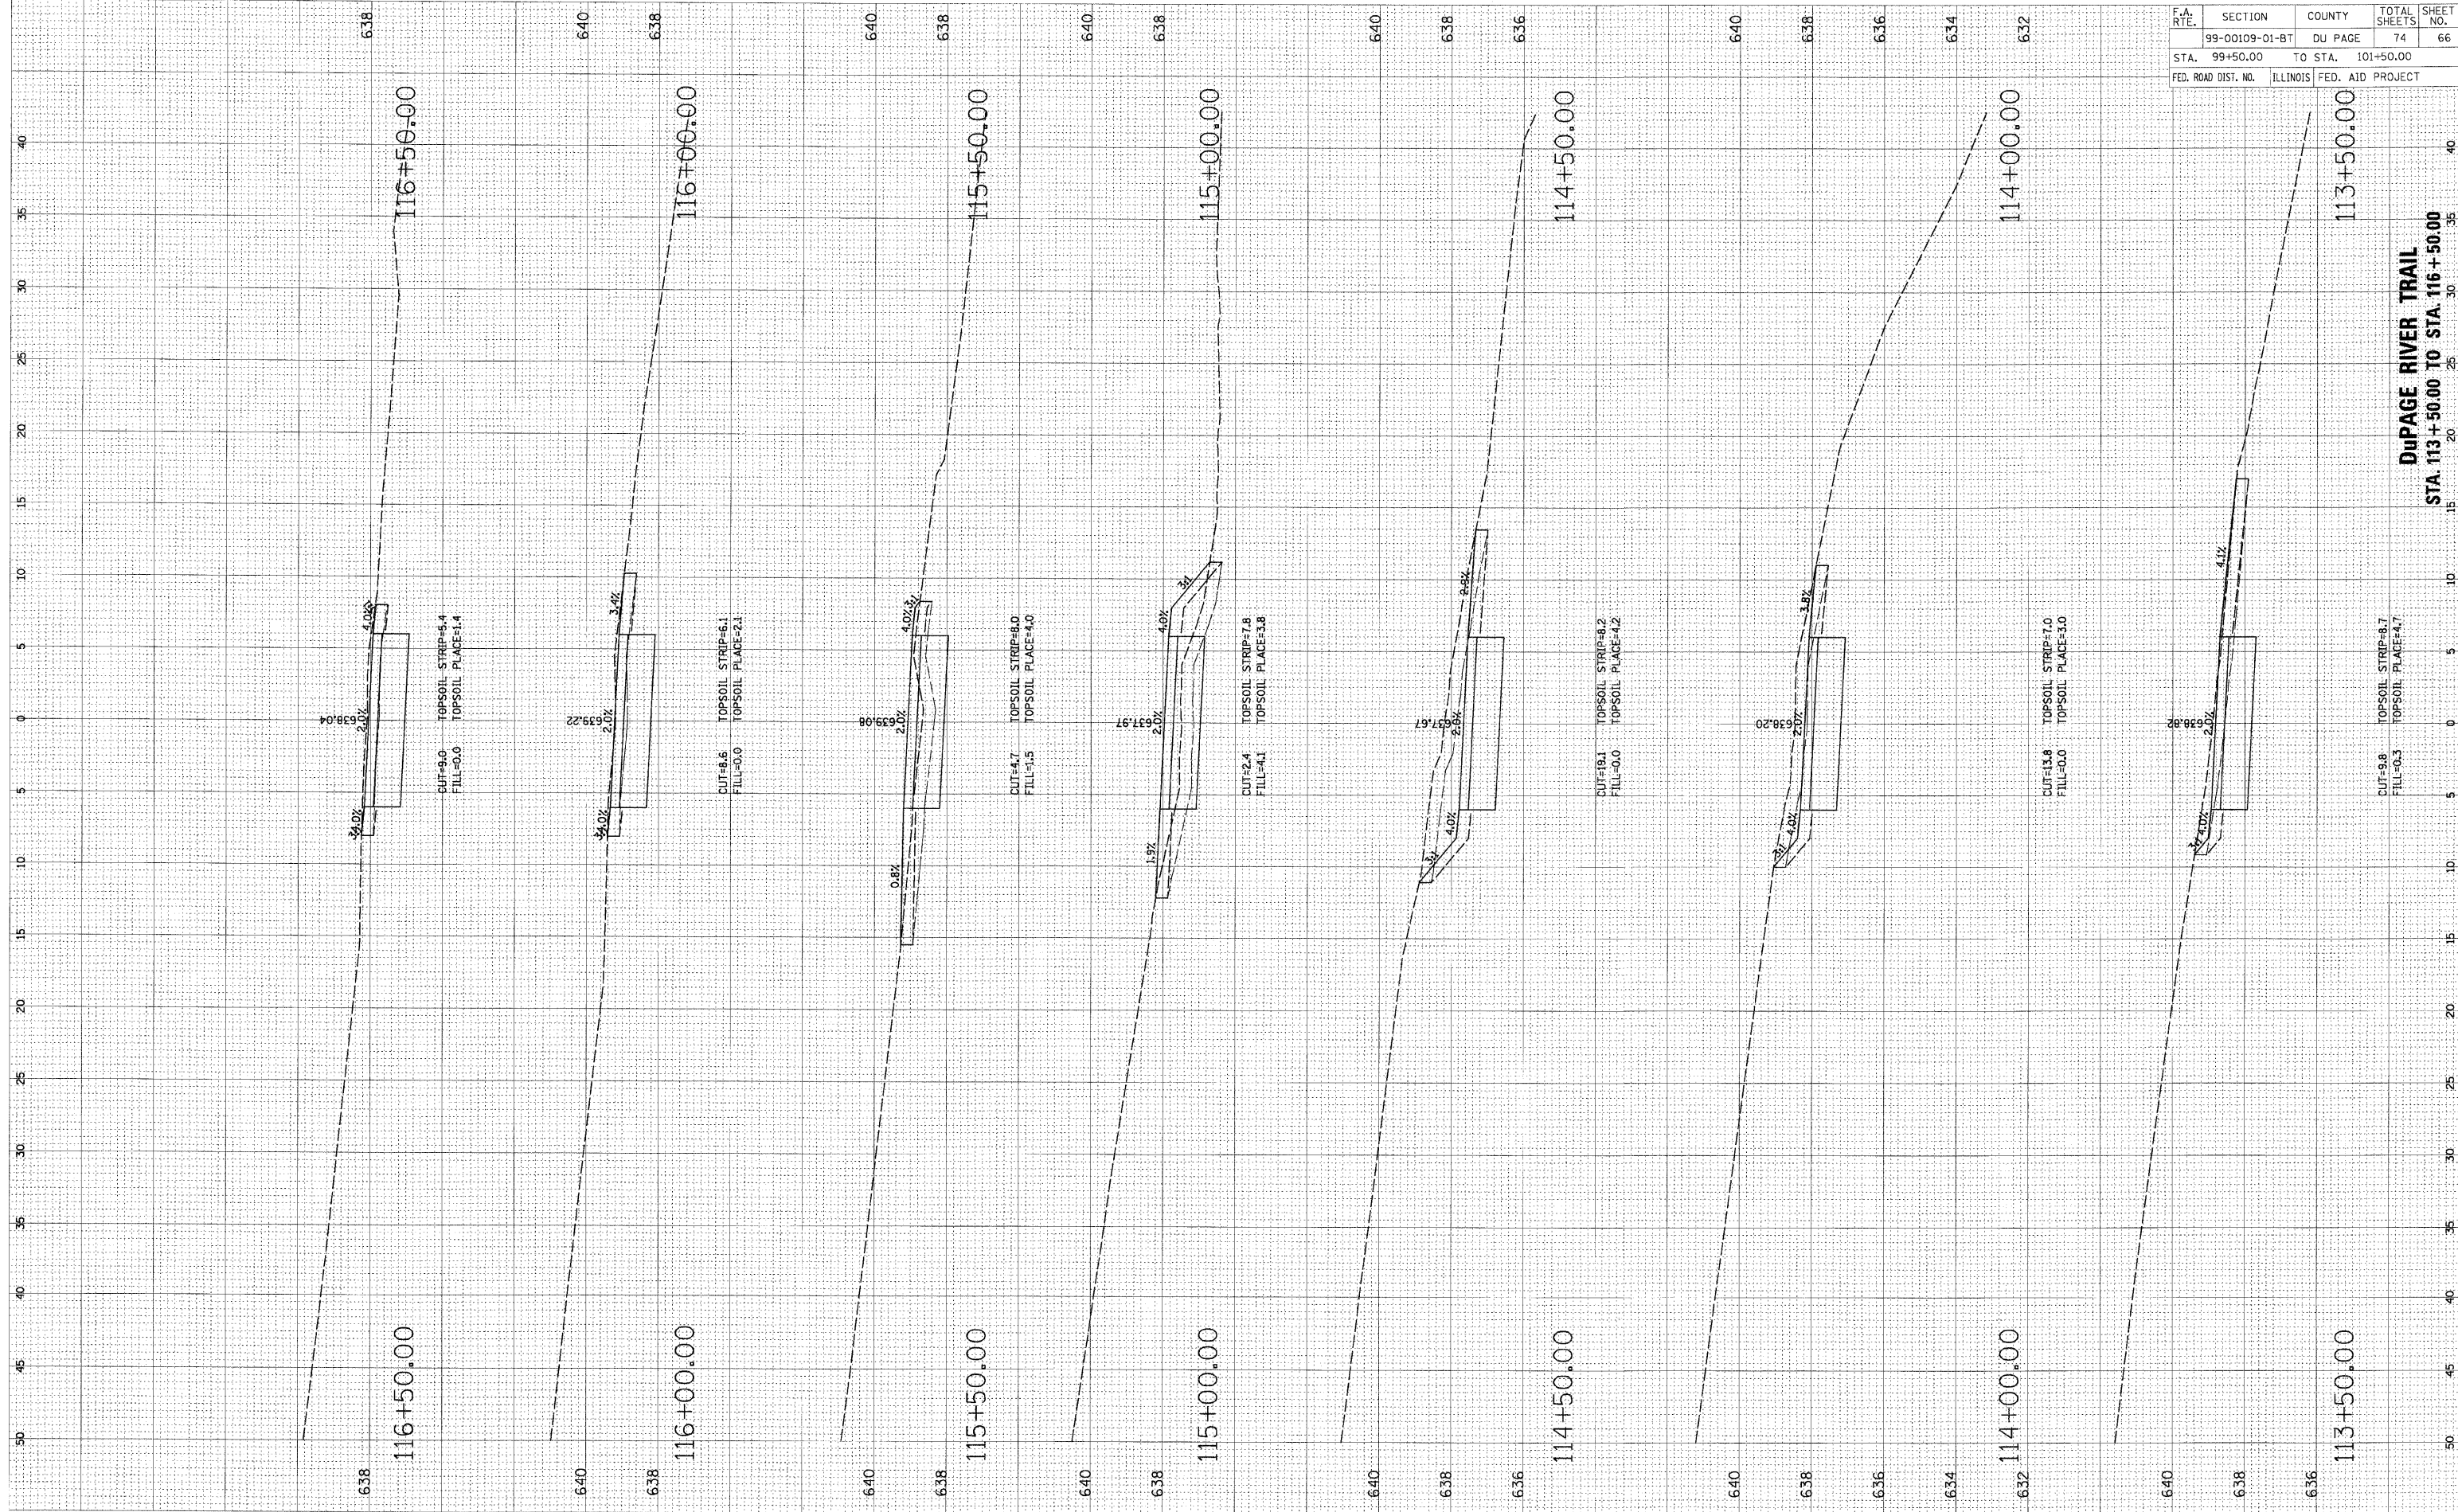

F.A. RTE.	SECTION	COUNTY	TOTAL SHEETS	SHEET NO.
	99-00109-01-BT	DU PAGE	74	66
STA. 99+50.00	TO STA. 101+50.00			
FED. ROAD DIST. NO.	ILLINOIS	FED. AID PROJECT		

DuPAGE RIVER TRAIL
 STA. 113+50.00 TO STA. 116+50.00