


\surveys\PECATH\1ST RELEASE\98-037 sections.dwg, 36+690 - 36+750, 3/4/2009 11:18:32 AM, 1:0.05, REK

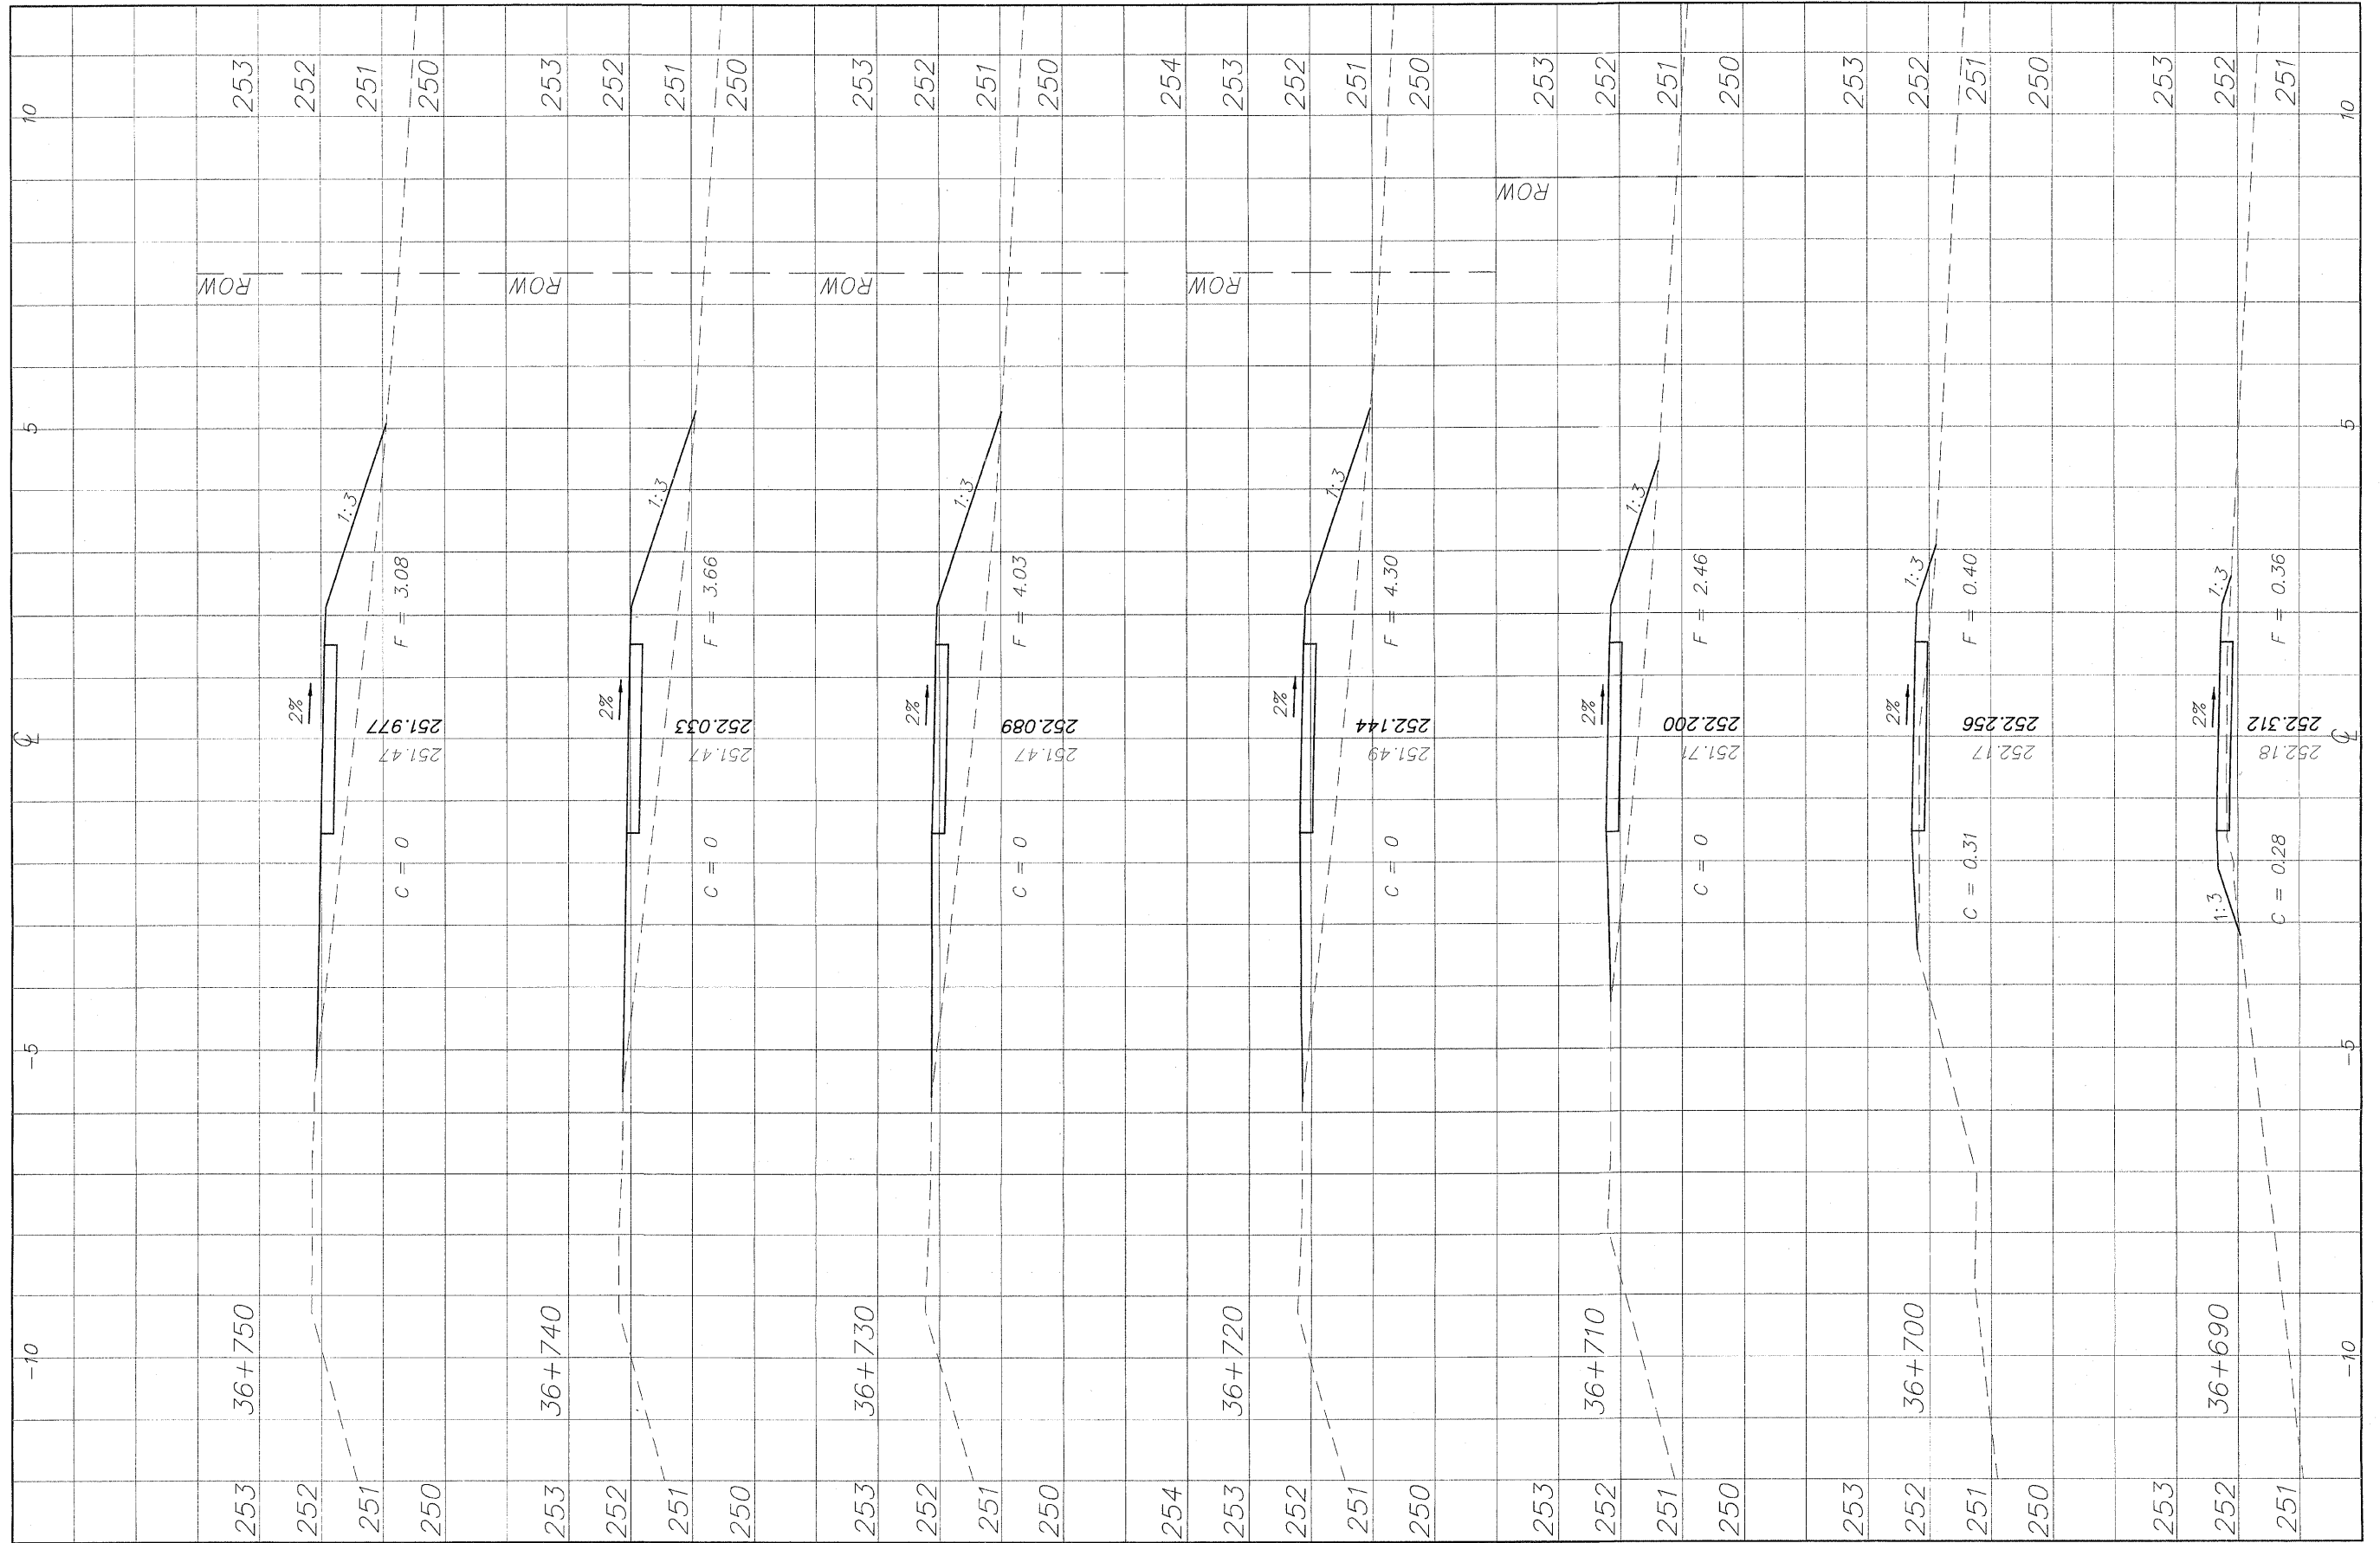

NO.		ITEM		DATE	
2		REVIEW COMMENTS		1/22/09	

REVISIONS		
NO.	ITEM	DATE
2	REVIEW COMMENTS	1/22/09

PLOTTING SCALE: 1 : 1
 DRAWN BY: REK
 CHECKED BY:
 DATE: DECEMBER, 2008


McClure
 Engineering Associates, Inc.
7282 Argus Drive Rockford, Illinois 61107-5837
 18151 398-2332 FAX 18151 398-2495
 Design Firm License: Illinois 184-000816
 Copyright 2006 By McClure Engineering Associates, Inc.

CROSS SECTIONS 36+690/36+750
 PECATONICA PRAIRIE PATH Contract 85443
 WINNEBAGO COUNTY HIGHWAY DEPARTMENT SECTION 94-00267-00-87
FILE NAME: G:\surveys\PECATH\1ST RELEASE\98-037 sections.dwg JOB NUMBER: 04-28-98-037

SHEET NO.
32
OF
98