


\surveys\PECPATH\1ST RELEASE\98-037 sections.dwg, 36+940 - 36+960, 3/4/2009 11:33:32 AM, r.c.o.s., REK

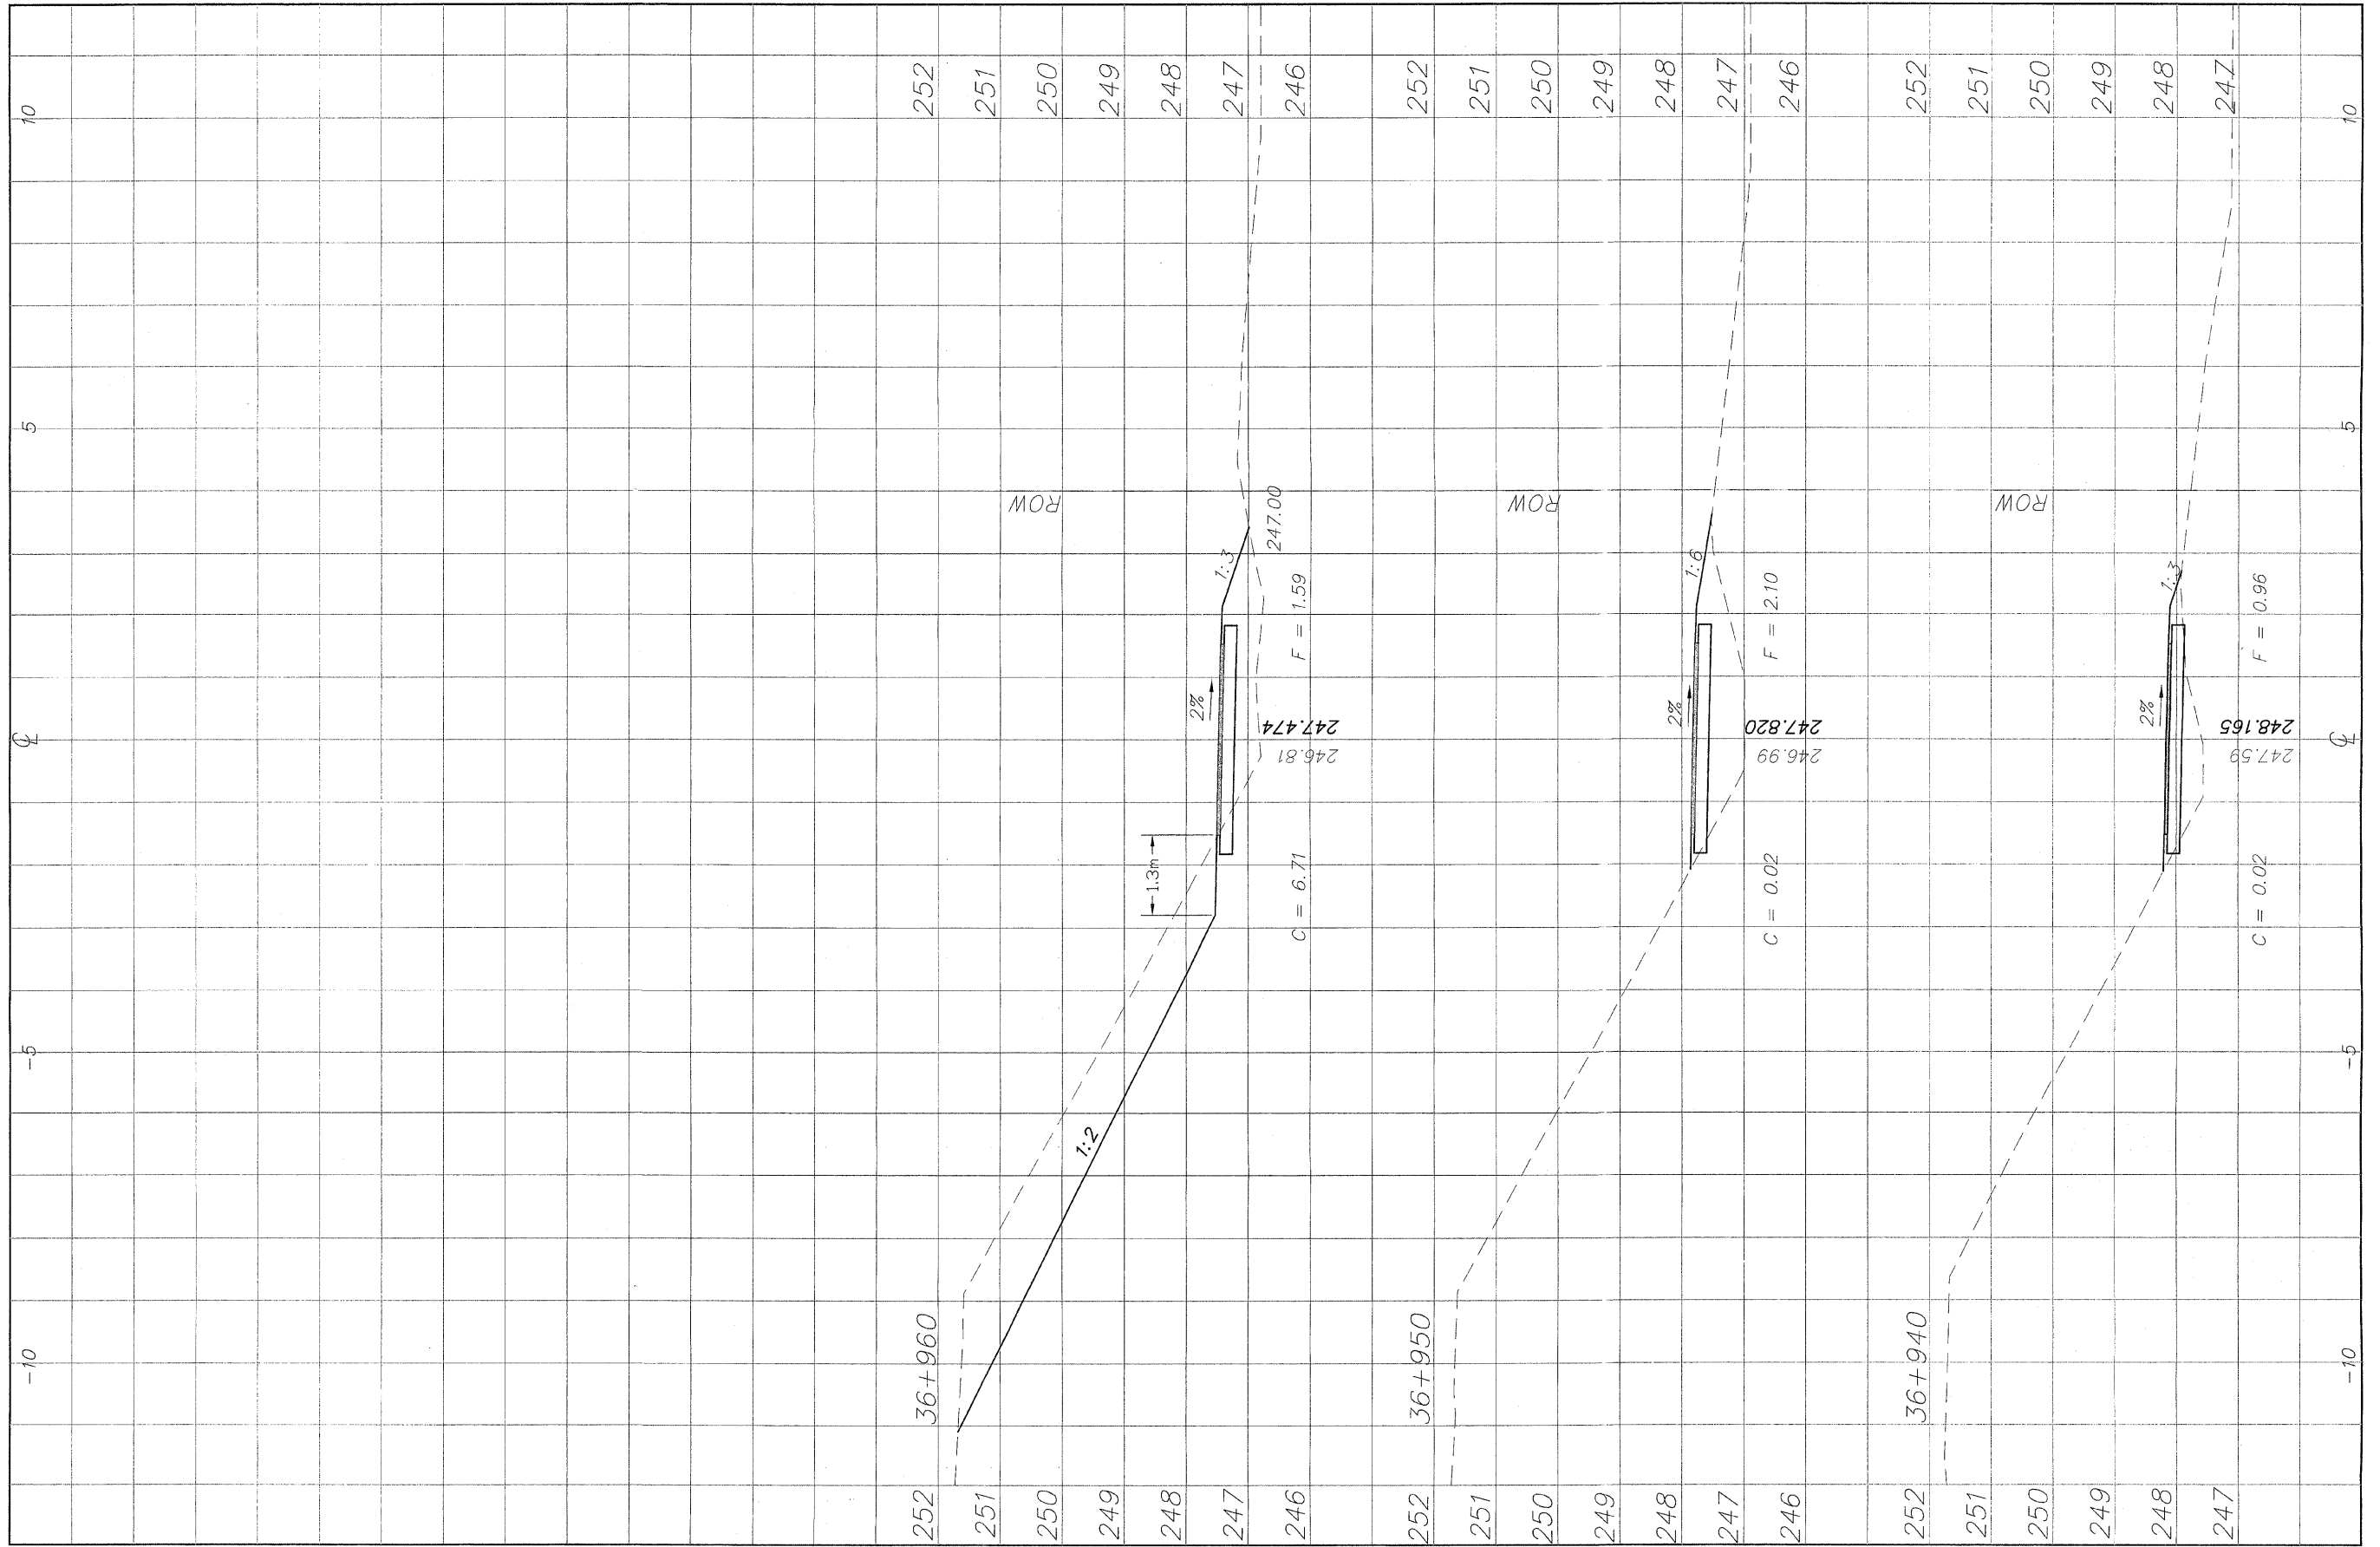

NO.	REVISIONS	DATE
2	REVIEW COMMENTS	1/22/09

NO.	ITEM	DATE
2	REVIEW COMMENTS	1/22/09

PLOTTING SCALE: 1 : 1
 DRAWN BY: REK
 CHECKED BY:
 DATE: DECEMBER, 2008

McClure
 Engineering Associates, Inc.
7282 Argus Drive Rockford, Illinois 61107-5837
 (815) 398-2322 FAX (815) 398-2496
 Design Firm License: Illinois 184-000816
 Copyright 2006 By McClure Engineering Associates, Inc.

CROSS SECTIONS 36+940/36+960
 PECATONICA PRAIRIE PATH Contract 85 443
WINNEBAGO COUNTY HIGHWAY DEPARTMENT SECTION 94-00267-00-BT
 FILE NAME: G:\surveys\PECPATH\1ST RELEASE\98-037 sections.dwg JOB NUMBER: 04-28-98-037

SHEET NO.
36
 OF
98