


C:\Users\jw\Documents\PECPATH\157 RELEASE\98-037 sections.dwg, 41+770 - 41+830, 3/1/2009 11:24:51 AM, 1:0:05, REK

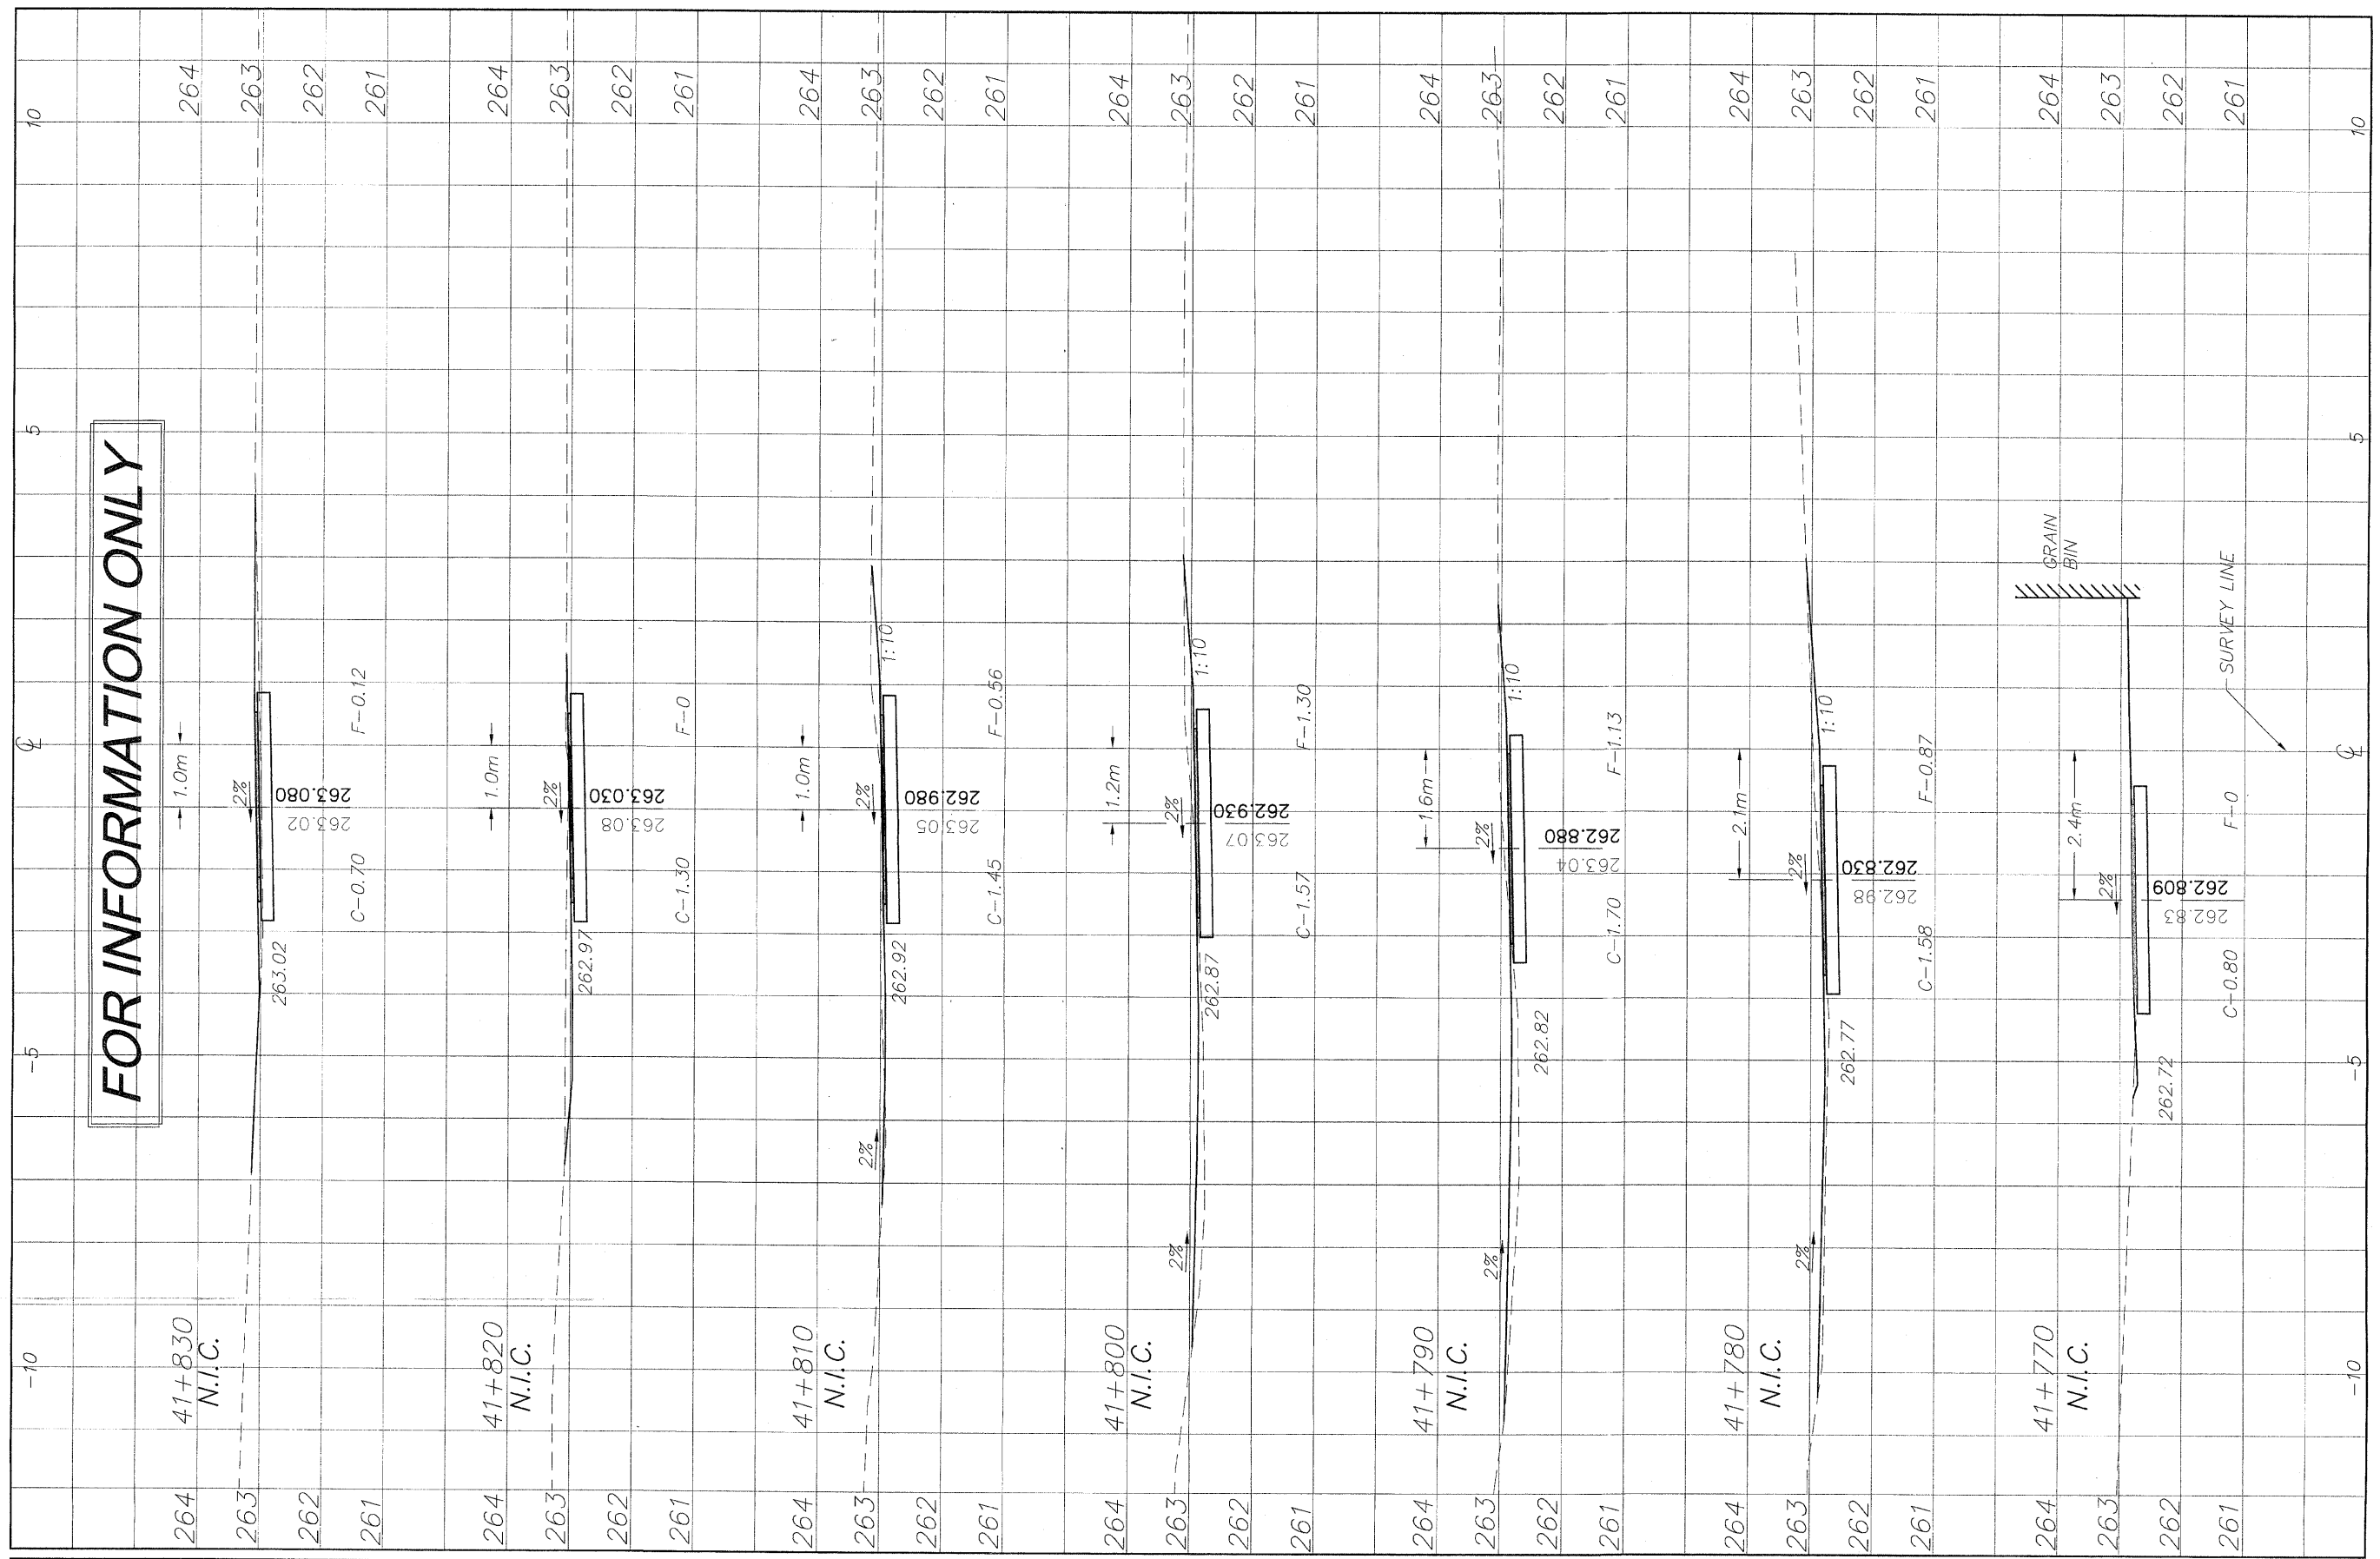

FOR INFORMATION ONLY

REVISIONS		
NO	ITEM	DATE
2	REVIEW COMMENTS	1/22/09

PLOTTING SCALE: 1 : 1
 DRAWN BY: REK
 CHECKED BY:
 DATE: DECEMBER, 2008

McClure
 Engineering Associates, Inc.
 7282 Argus Drive Rockford, Illinois 61107-5837
 (815) 398-2332 FAX (815) 398-2496
 Design Firm License: Illinois 184-000816
 Copyright 2006 By McClure Engineering Associates, Inc.

CROSS SECTIONS 41+770/41+830
 PECATONICA PRAIRIE PATH Contract 85443
 WINNEBAGO COUNTY HIGHWAY DEPARTMENT SECTION 94-00267-00-BT
 FILE NAME: G:\surveys\PECPATH\157 RELEASE\98-037 sections.dwg JOB NUMBER: 04-28-98-037

SHEET NO.
57
 OF
98