
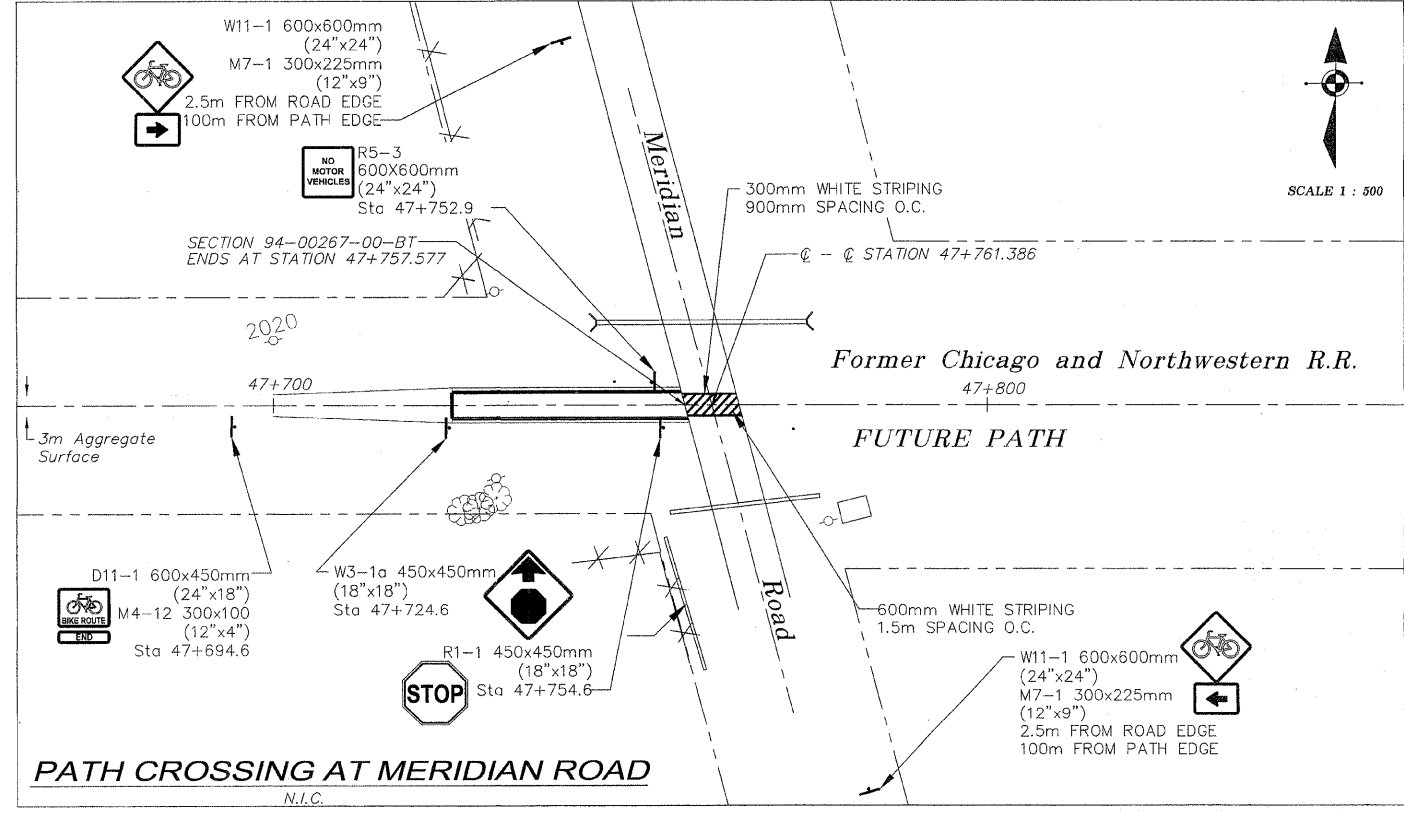


FOR INFORMATION ONLY

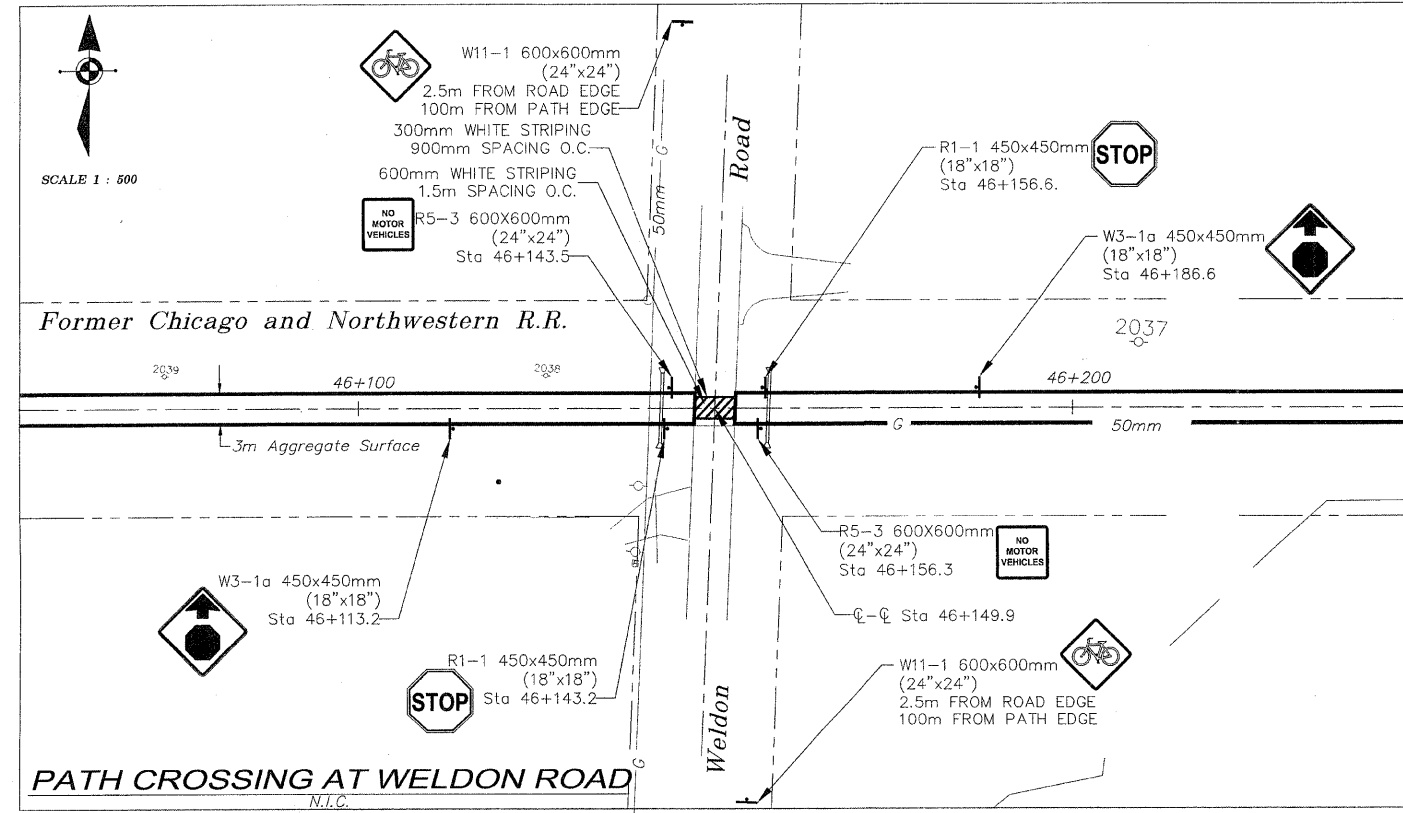

REVISIONS		
NO.	ITEM	DATE
2	REVIEW COMMENTS	1/22/09

DRAWN BY: REK	
CHECKED BY:	
DATE: DECEMBER, 2008	

PLOTTING SCALE: 1 : 1
 DRAWN BY: REK
 CHECKED BY:
 DATE: DECEMBER, 2008

McClure
 Engineering Associates, Inc.
 7282 Argus Drive Rockford, Illinois 61107-5837
 (815) 398-2332 FAX (815) 398-2496
 Design Firm License: Illinois 184-000816
 Copyright 2006 By McClure Engineering Associates, Inc.

SIGNAGE & PAVEMENT MARKING
 PEACATONICA PRAIRIE PATH Contract 85443
 WINNEBAGO COUNTY HIGHWAY DEPARTMENT SECTION 94-00267-00-BT
 NAME: G:\surveys\PECPATH\1ST RELEASE\98-037 Signage -Pvmt Mkr.dwg JOB NUMBER: 04-28-98-037

SHEET NO.
73
 OF
98