


ROUTE NO. FAS 329 & FAS 331	SECTION 05-00298-00-RS F. H. W. A. REG. 4 ILLINOIS	COUNTY IROQUOIS	TOTAL SHEETS 7	SHEET NO. 3
--------------------------------------	--	--------------------	-------------------	----------------

PROJECT RS-0329(104)
CONTRACT 87396

CH 10

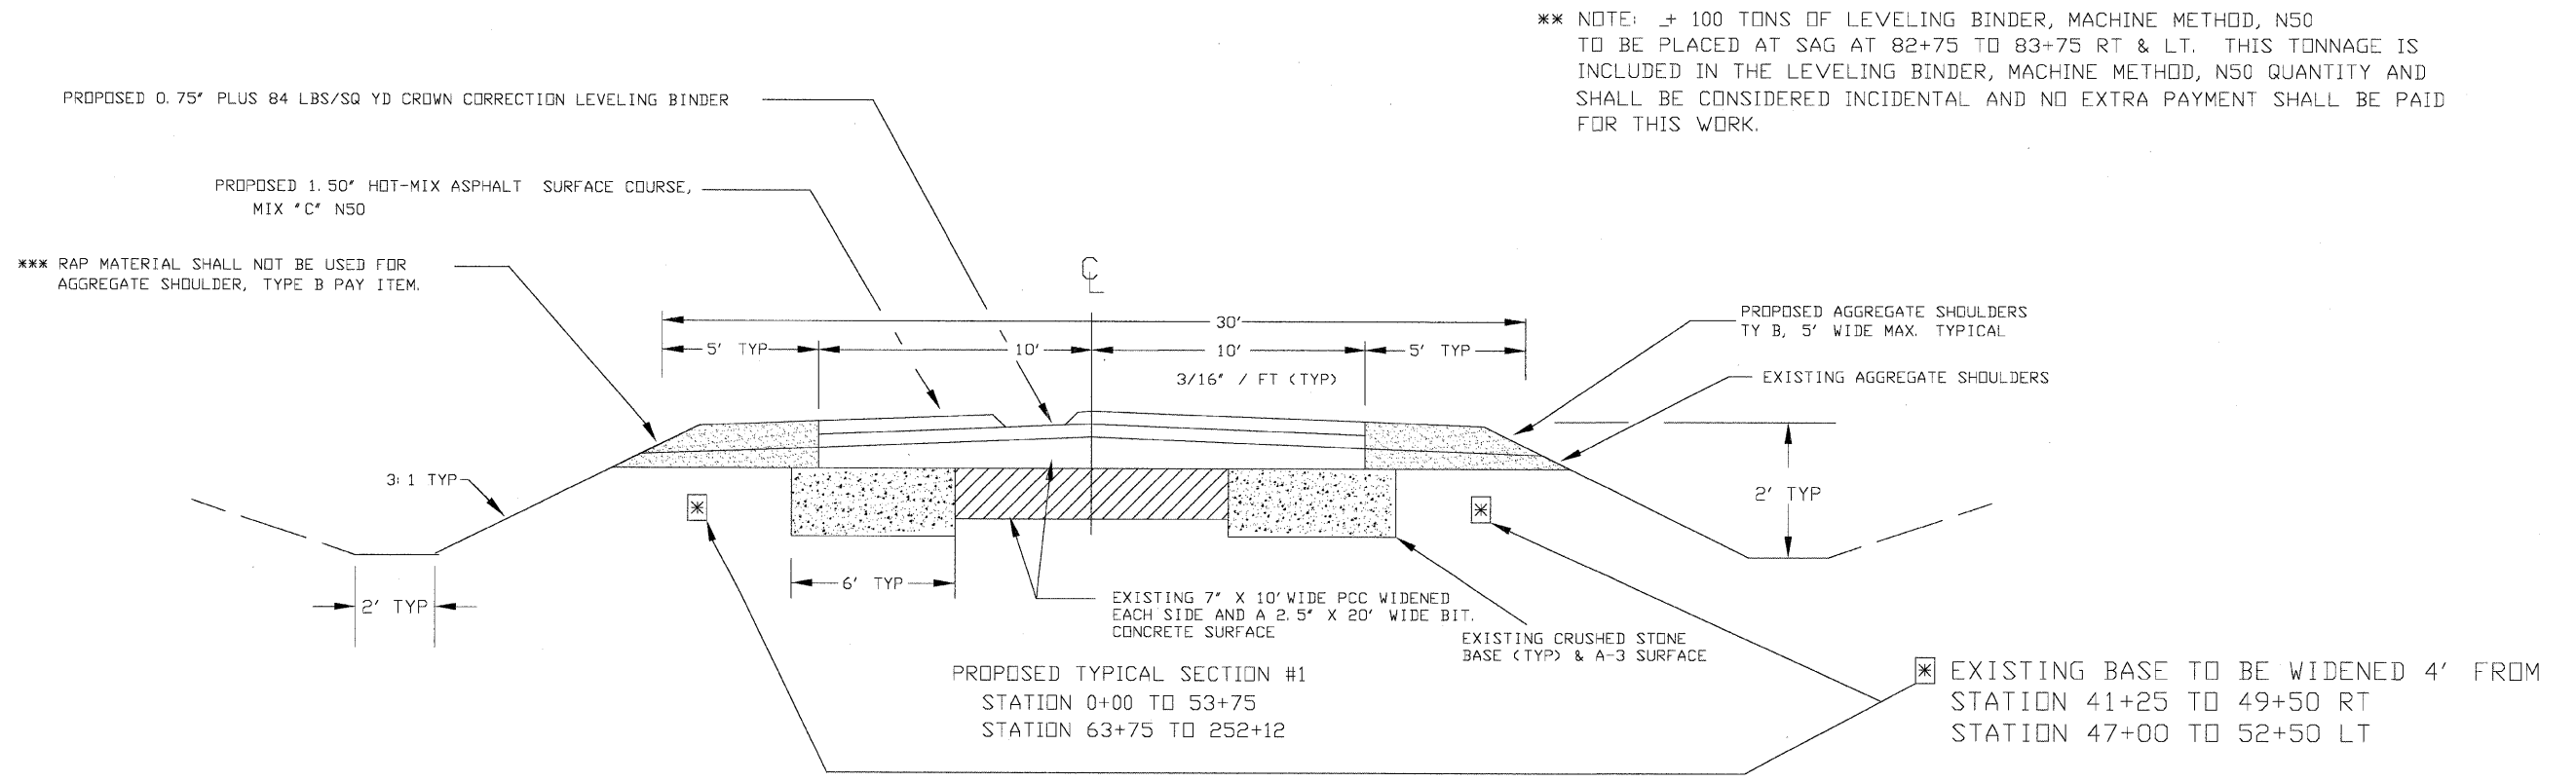

*** NOTE: ± 100 TONS OF LEVELING BINDER, MACHINE METHOD, N50 TO BE PLACED AT SAG AT 82+75 TO 83+75 RT & LT. THIS TONNAGE IS INCLUDED IN THE LEVELING BINDER, MACHINE METHOD, N50 QUANTITY AND SHALL BE CONSIDERED INCIDENTAL AND NO EXTRA PAYMENT SHALL BE PAID FOR THIS WORK.

CH 45

