


ROUTE NO.	SECTION	COUNTY	TOTAL SHEETS	SHEET NO.
CH 10	*	IROQUOIS	31	11
FED. ROAD DIST. NO. 7	ILLINOIS	PROJECT	BRS-329(105)	
*07-00216-01-BR		CONTRACT #87401		

SHEET NO. 5
OF 15 SHEETS

*Order a(E) & a₁(E) bars full length.
Cut to fit skew and use remainder
of bars in opposite end.

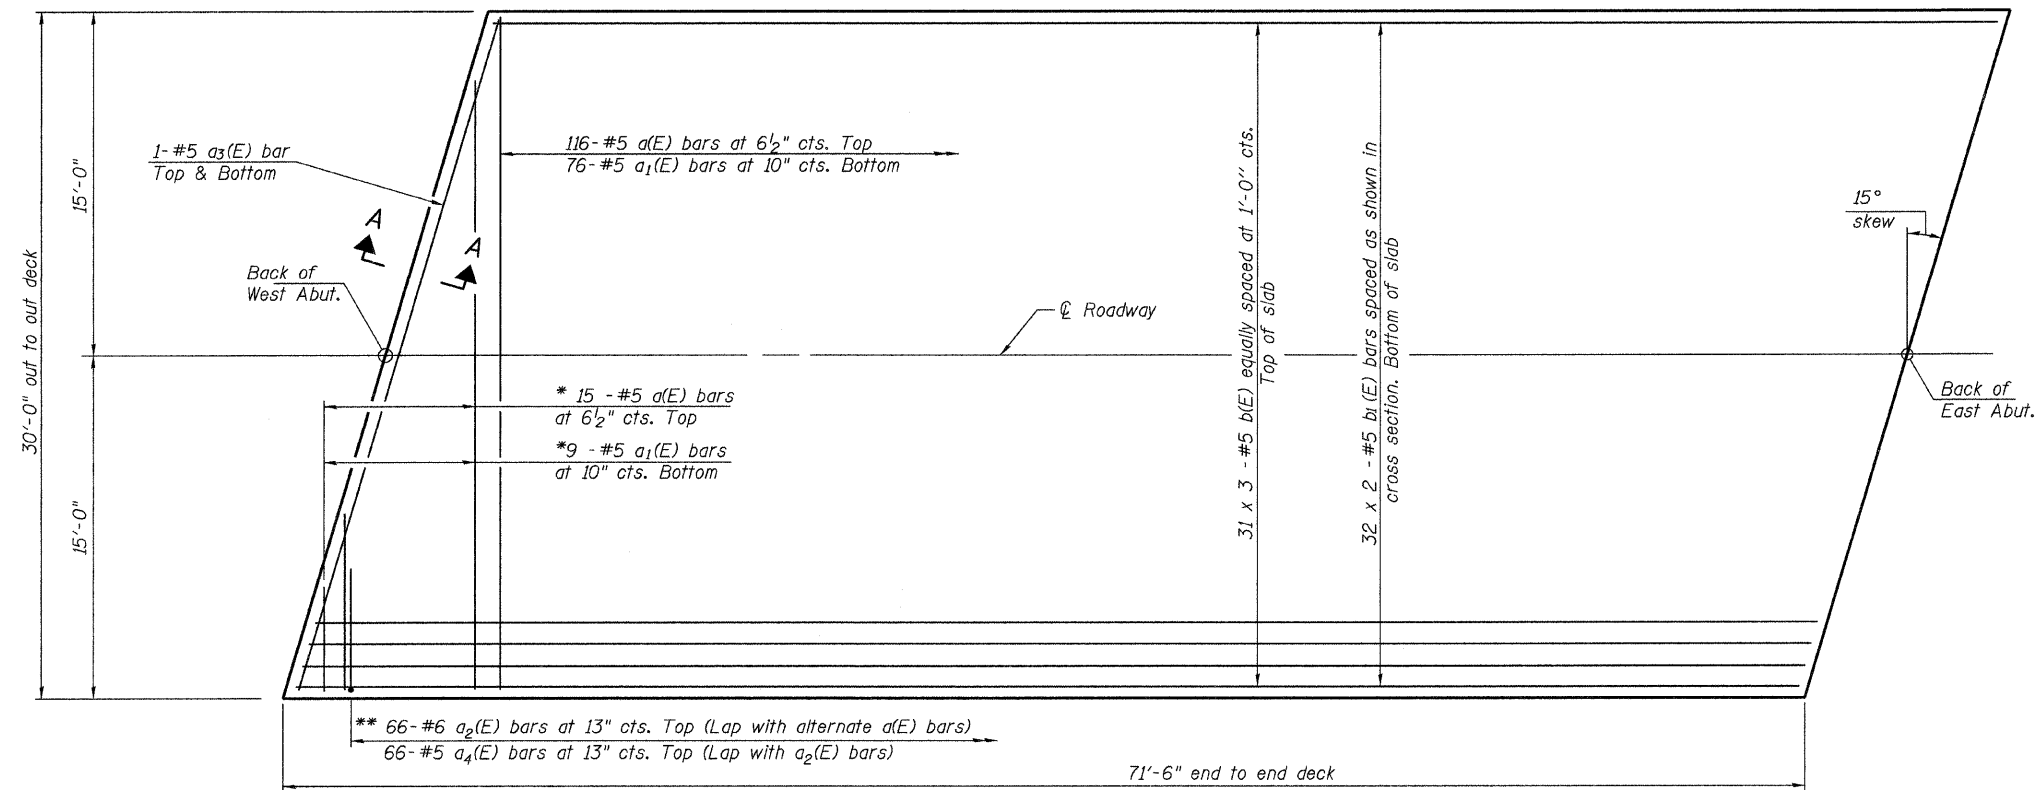


MIN. BAR LAP
#5 = 1'-8"

Notes:
See Sheet 6 of 15 for superstructure details
and Bill of Material.
Bars indicated thus 20 x 3-#5 etc. indicates
20 lines of bars with 3 lengths per line.
See Sheet 7 of 15 for Section A-A and
diaphragm details.

** Add 2 additional #6 g (E) bars at 13" cts. at each railpost
anchor location (Lap with alternate a(E) bars).

PLAN

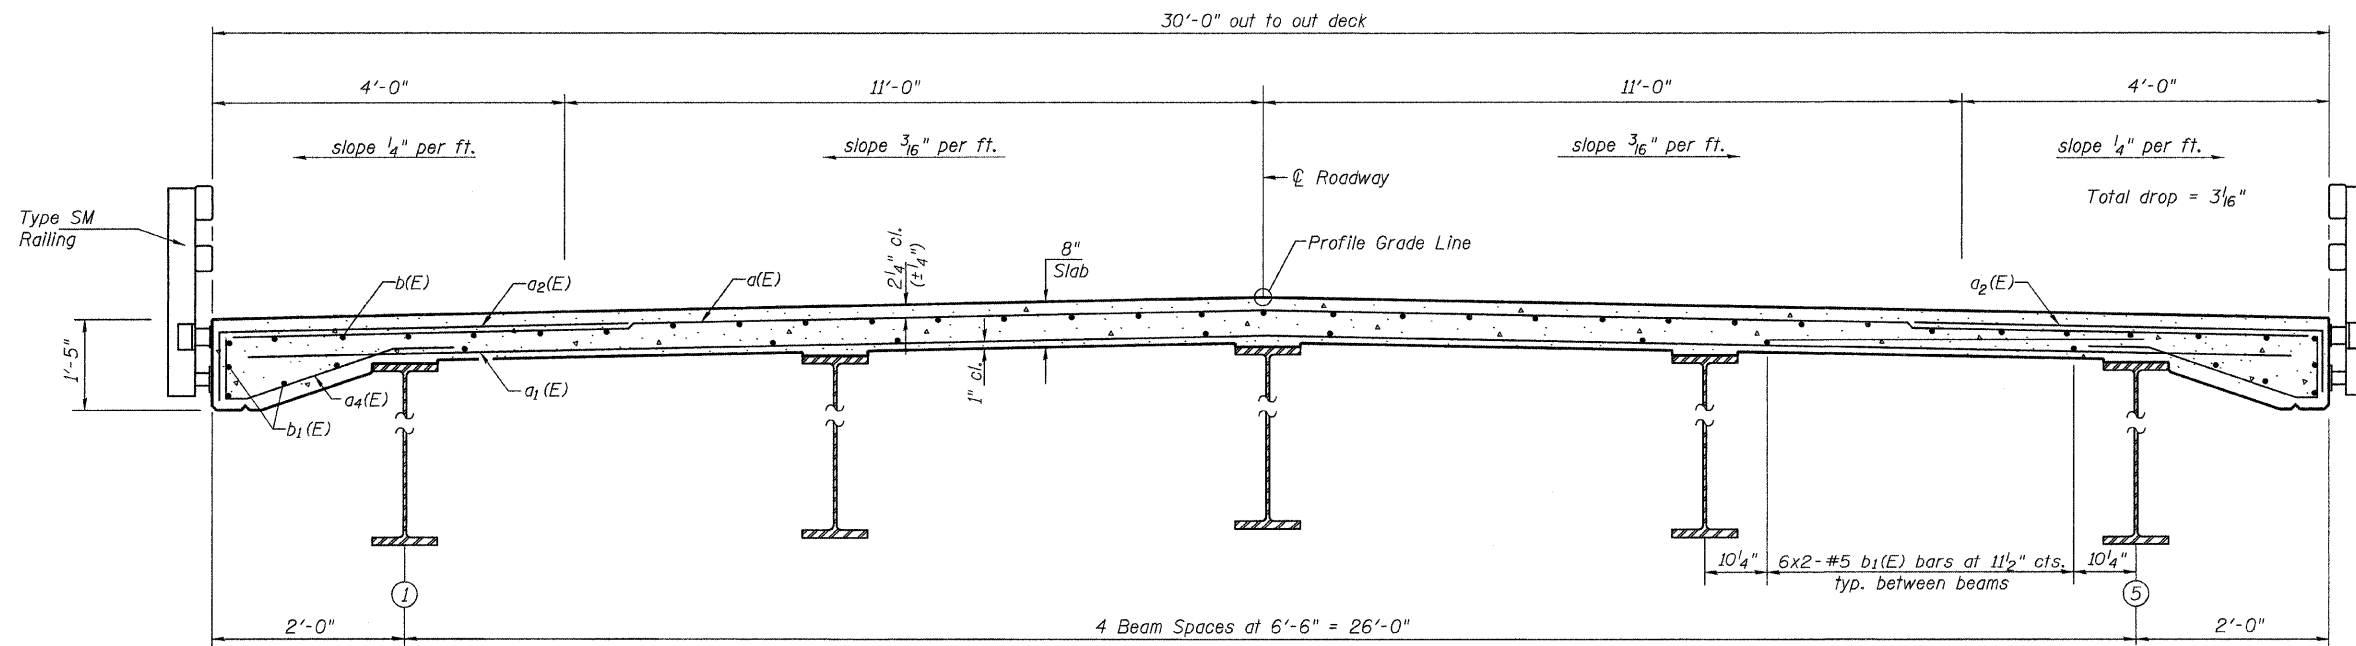

CROSS SECTION
(Looking East)

SUPERSTRUCTURE
COUNTY HIGHWAY 10 OVER
FOUNTAIN CREEK TRIBUTARY
SEC. 07-00216-01-BR
IROQUOIS COUNTY
STATION 20+02.60