
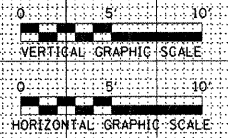


FINAL SURVEY	DATE
BY	
SHAWNEE	
PLOTTED	
NOTE BOOK	
NO.	
AREAS CHECKED	

ORIGINAL SURVEY	DATE
BY	
SHAWNEE	
PLOTTED	
NOTE BOOK	
NO.	
AREAS CHECKED	

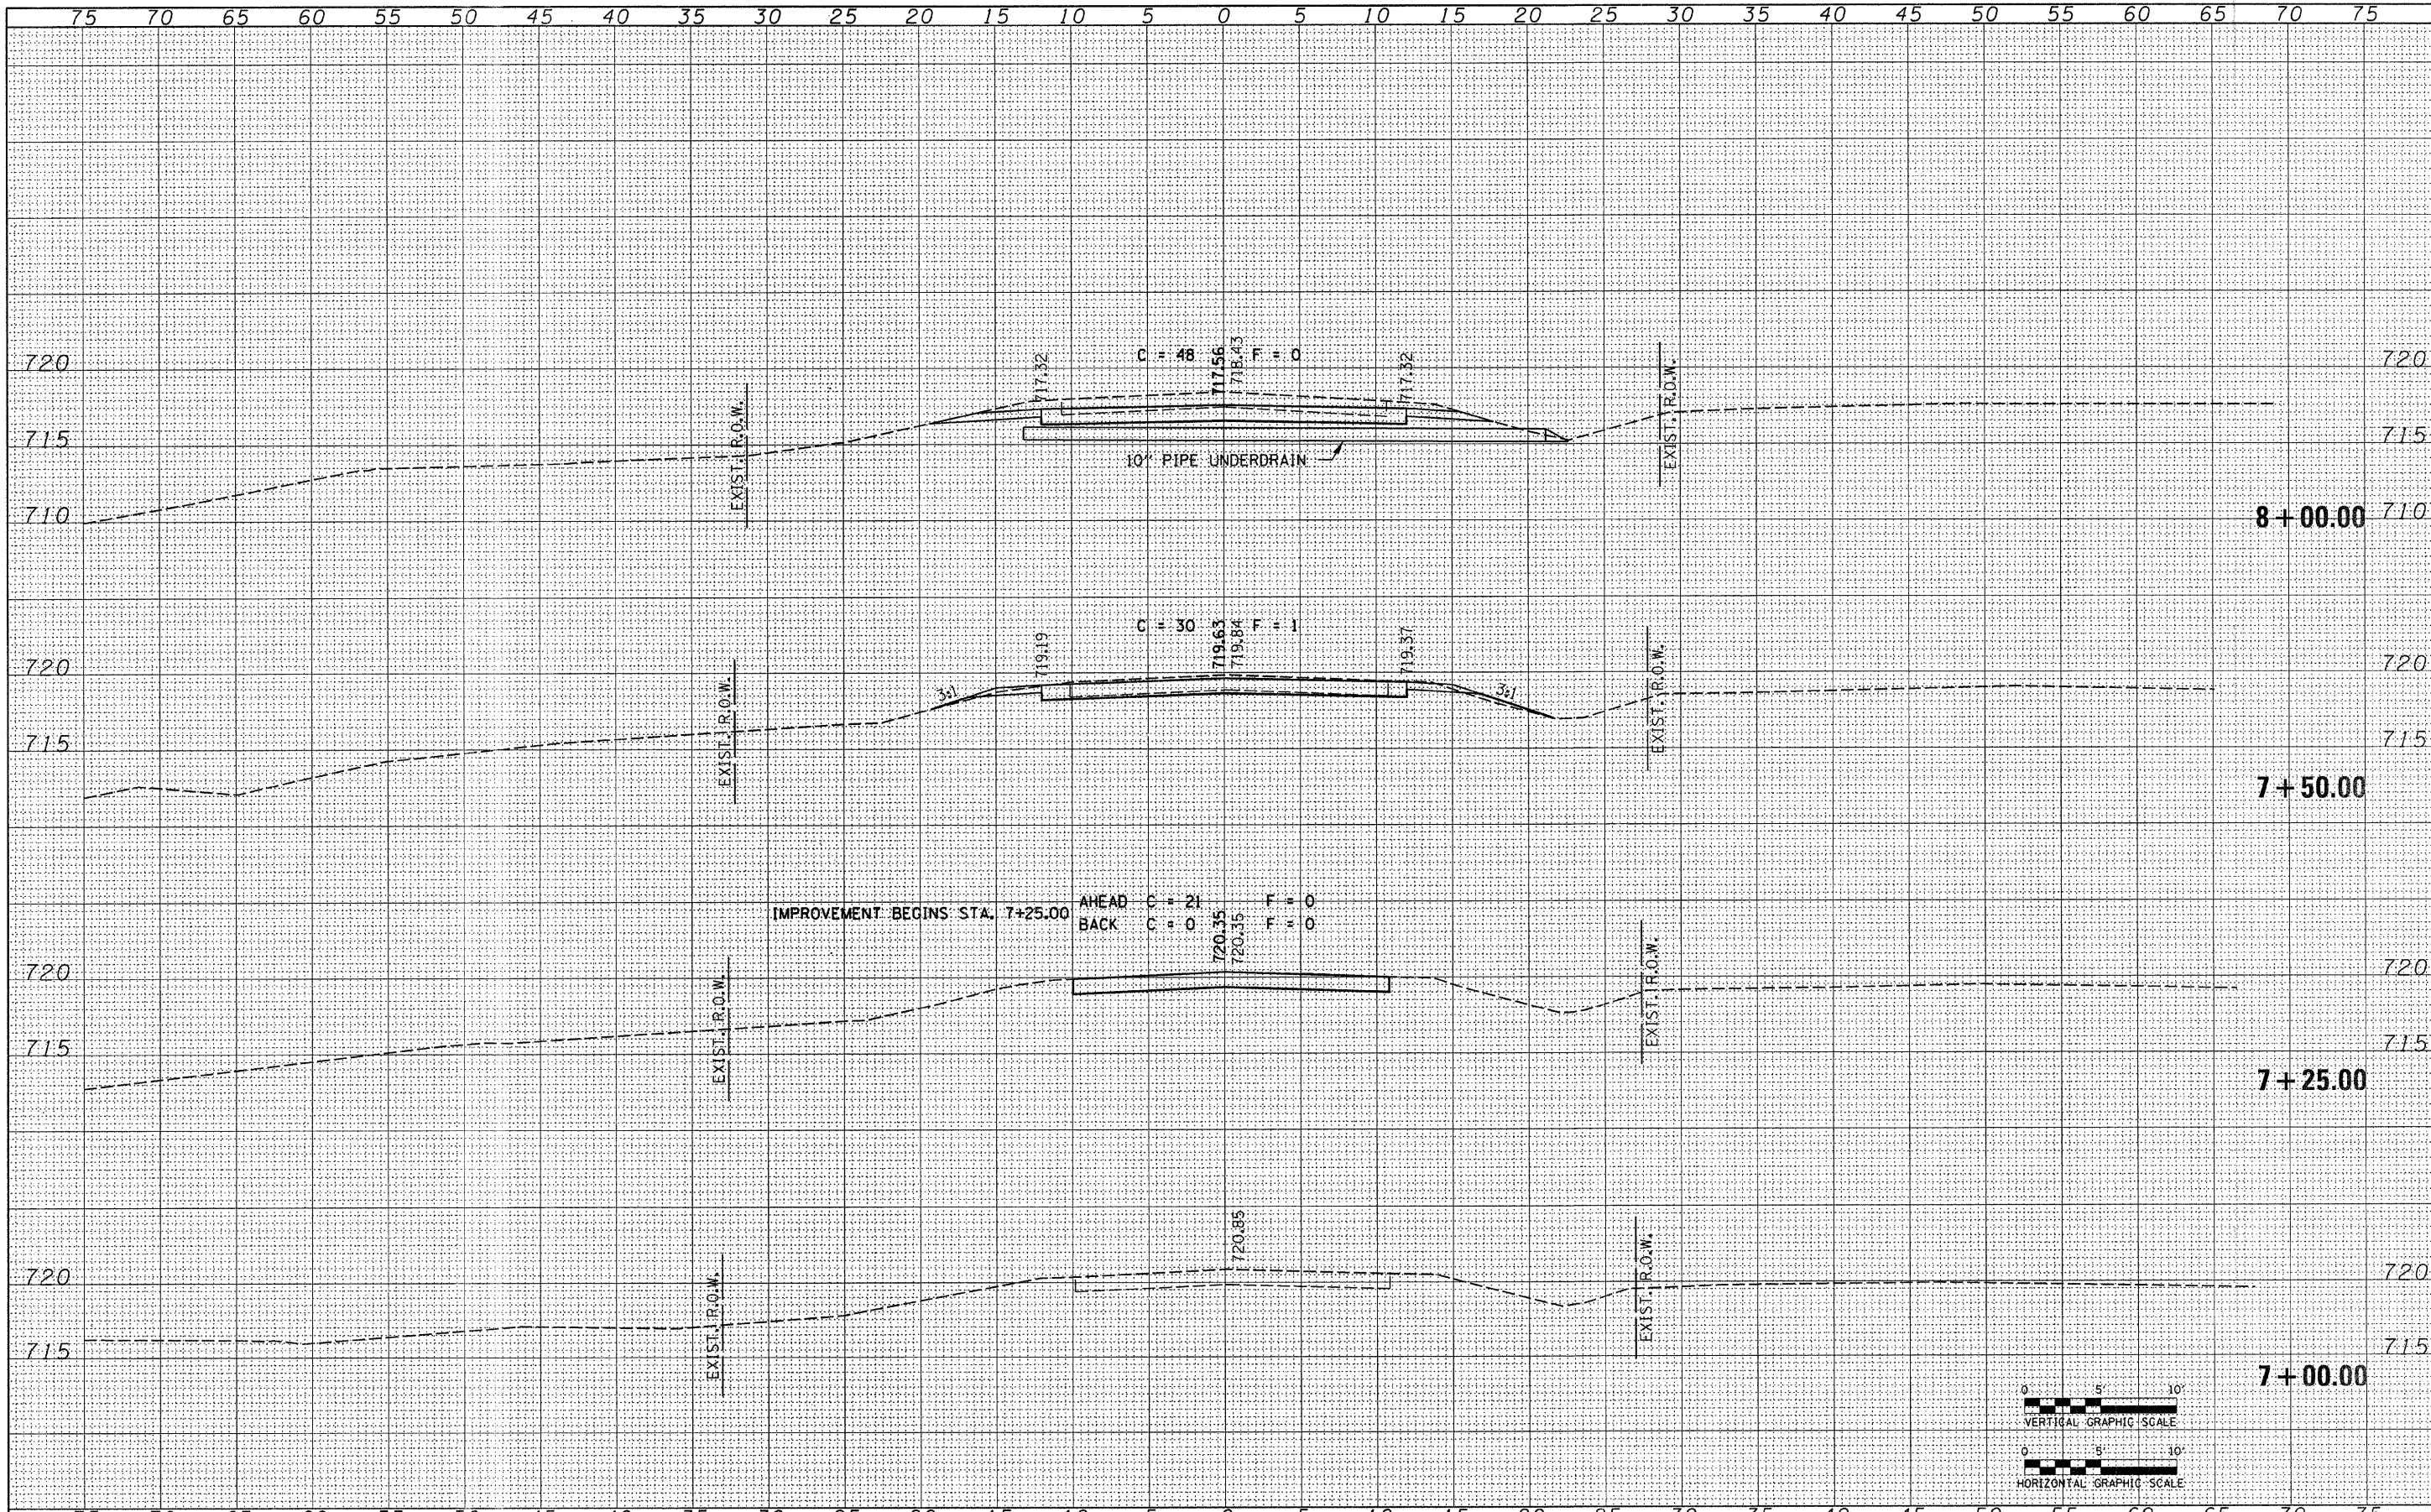

FILE NAME = 078373-shr-sss-Al.tib.dgn
 USER NAME =
 PLLOT SCALE =
 PLOT DATE = 2/2/2009

DESIGNED - L.F.S.	REVISED -
DRAWN - TWK	REVISED -
CHECKED - S.W.M.	REVISED - 02/02/09
DATE -	REVISED -

STATE OF ILLINOIS
 WOODFORD COUNTY HIGHWAY DEPARTMENT

HLR HAMPTON, LENZINI & RENWICK, INC.
 CIVIL & STRUCTURAL ENGINEERS
 LAND SURVEYORS

CROSS SECTIONS
 COAL BANK ROAD
 STA. 7+00.00 TO STA. 8+00.00

T.R.	SECTION	COUNTY	TOTAL SHEETS	SHEET NO.
50	05-08145-00-BR	WOODFORD	47	10
METAMORA R.D.			CONTRACT NO. 89448	
FED. ROAD DIST. NO.		ILLINOIS FED. AID PROJECT		