
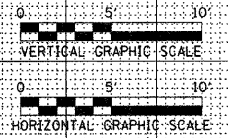


FINAL SURVEY	SURVEYED	DATE
NOTE BOOK NO.	PLOTTED	BY
	TEMPLATE	
	AREAS CHECKED	

ORIGINAL SURVEY	SURVEYED	DATE
NOTE BOOK NO.	PLOTTED	BY
	TEMPLATE	
	AREAS CHECKED	

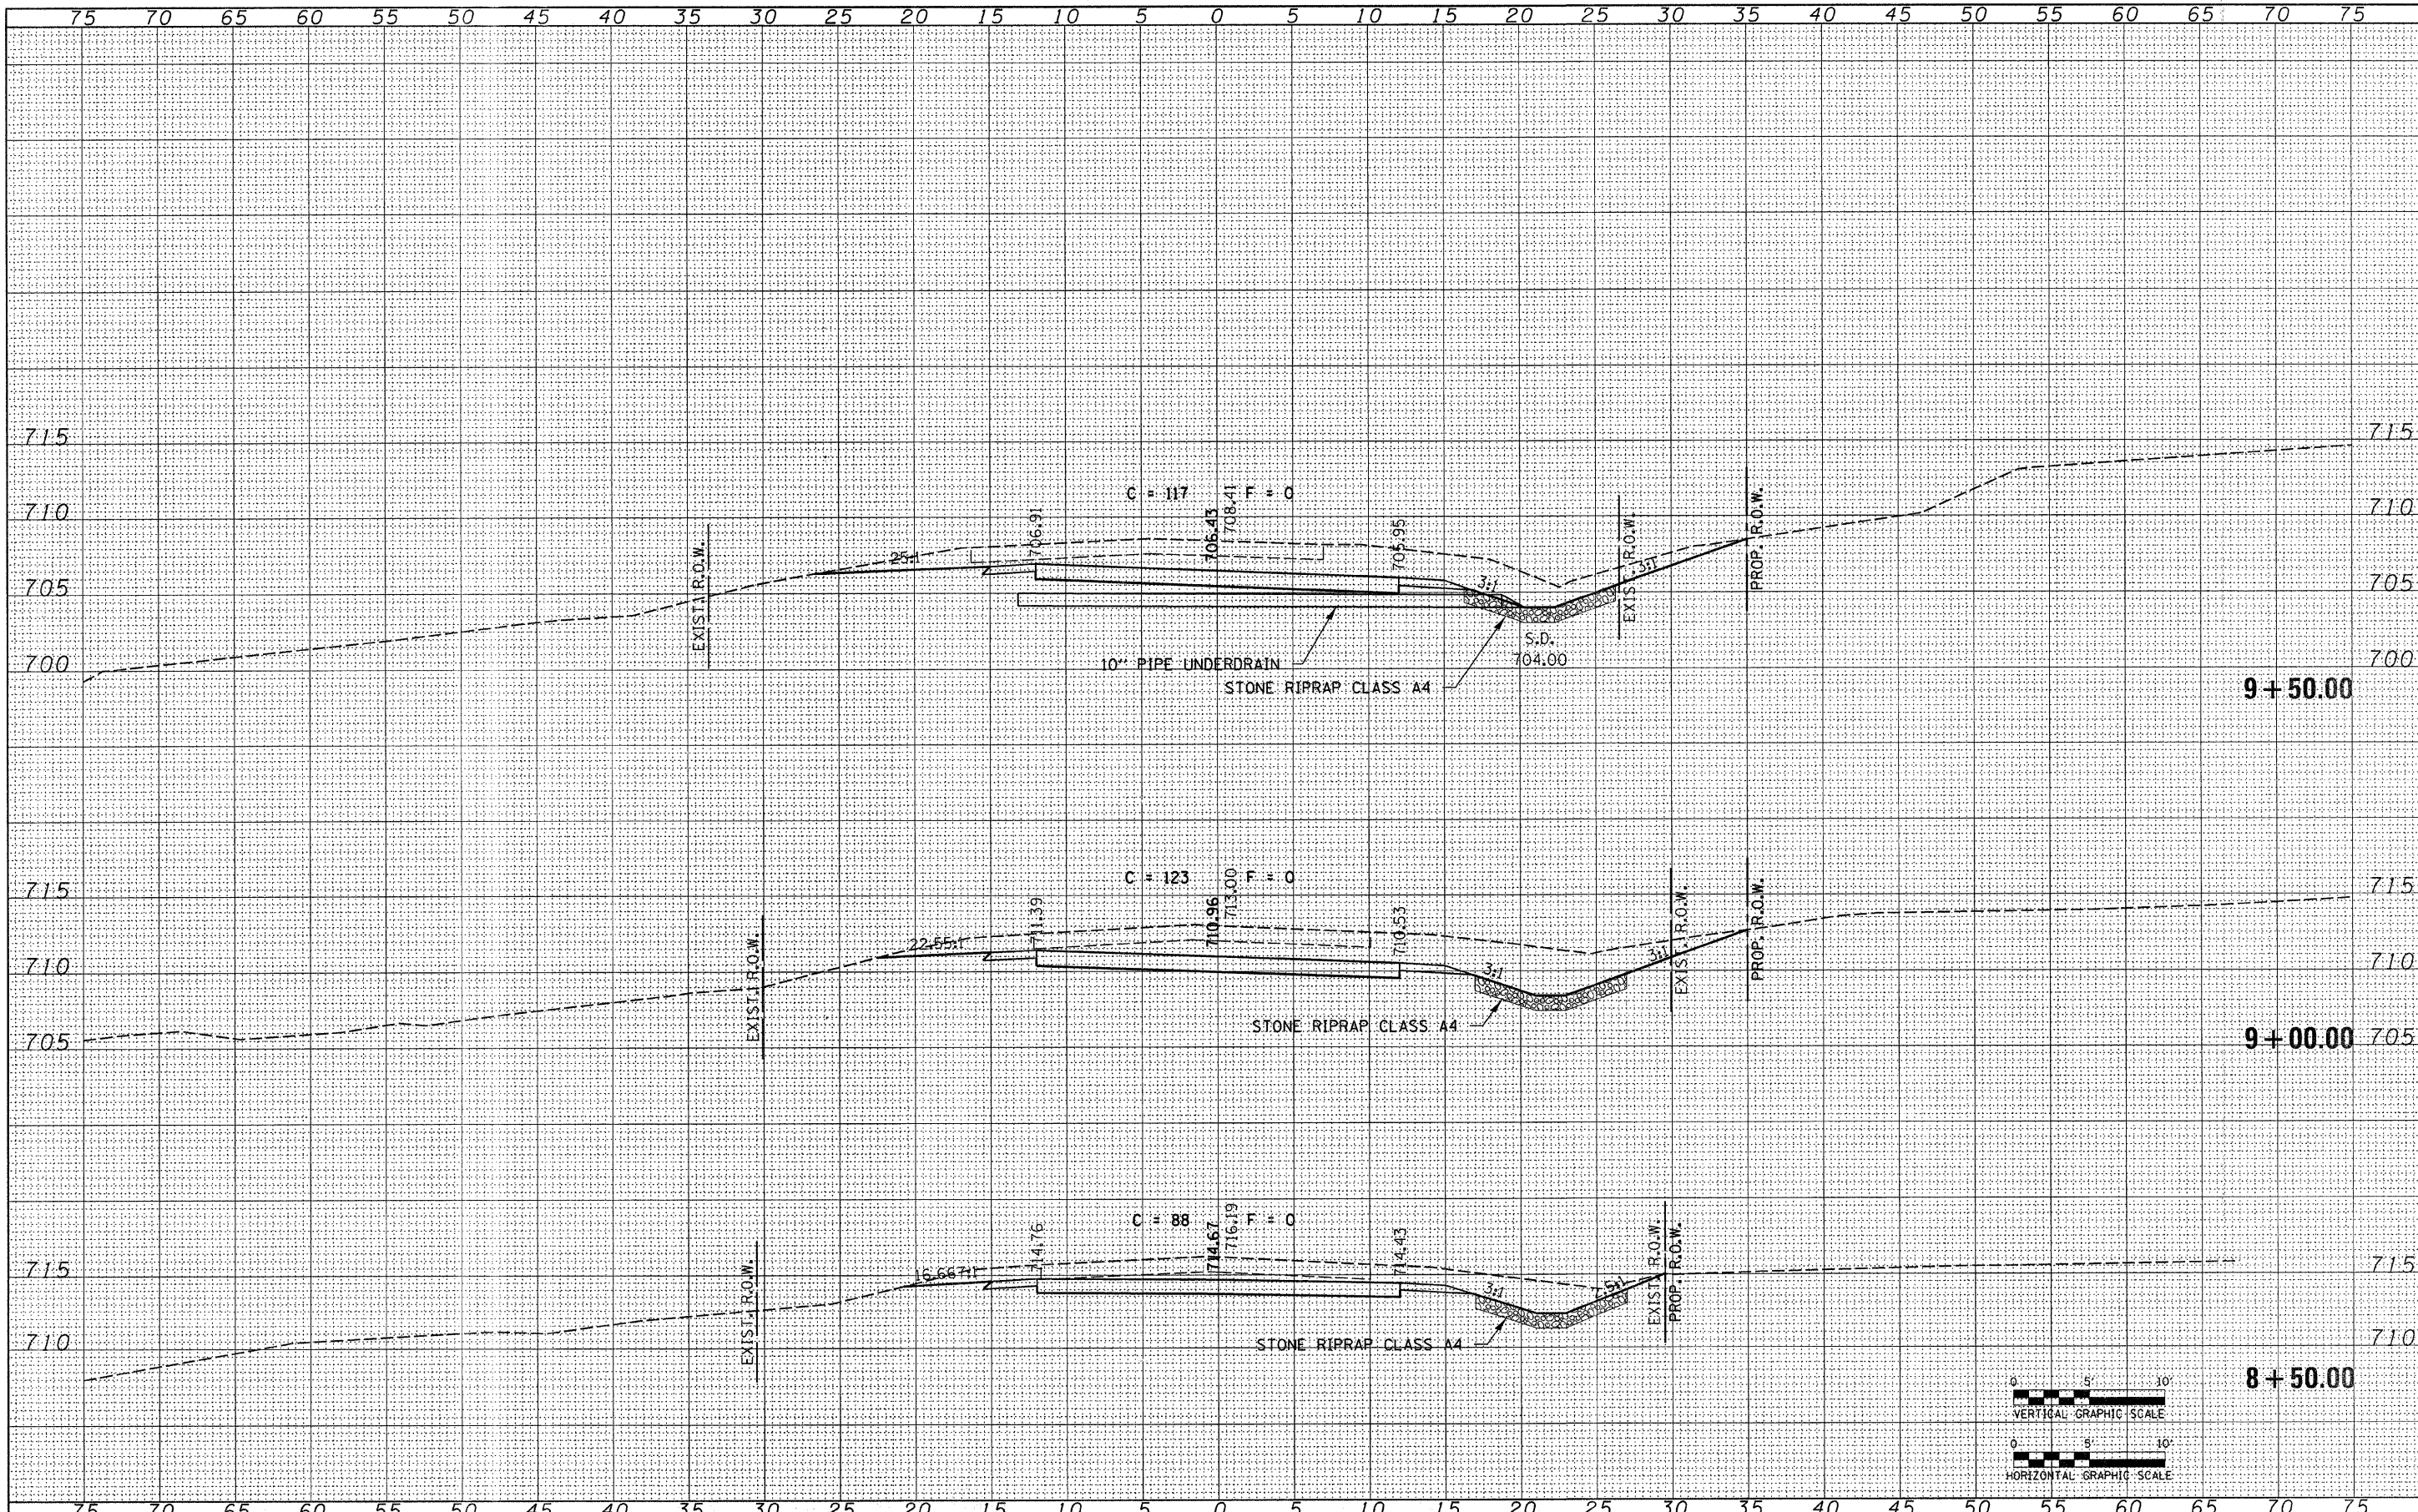

FILE NAME = 070373-sht-sxs-AltIB.dgn	USER NAME =	DESIGNED - L.F.S.	REVISED -	STATE OF ILLINOIS WOODFORD COUNTY HIGHWAY DEPARTMENT	HAMPTON, LENZINI & RENWICK, INC. CIVIL & STRUCTURAL ENGINEERS LAND SURVEYORS	CROSS SECTIONS		T.R.	SECTION	COUNTY	TOTAL SHEETS	SHEET NO.
PLOT SCALE =	CHECKED - S.W.M.	REVISED - 02/02/09				50	05-08145-00-BR	WOODFORD	47	11		
PLOT DATE = 2/2/2009	DATE - 10/31/08	REVISED -				METAMORA R.D.		CONTRACT NO. 89448				
						FED. ROAD DIST. NO.		ILLINOIS FED. AID PROJECT				